



ROUTE	SECTION	COUNTY	TOTAL SHEETS	SHEET NUMBER
VARIOUS	2012-075BP	WILL	24	16

CONTRACT NO. 60V85

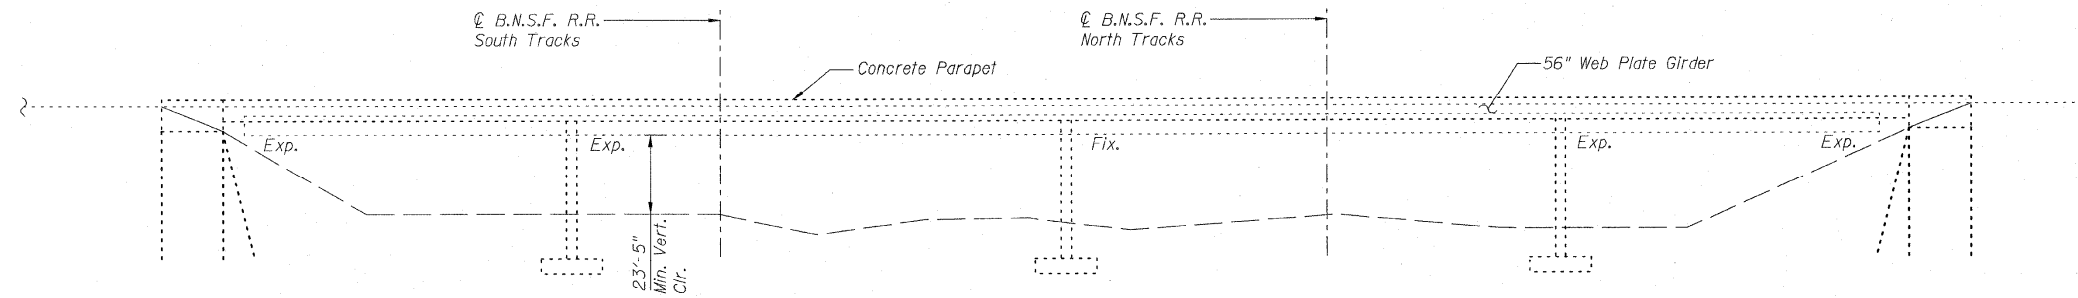

ELEVATION

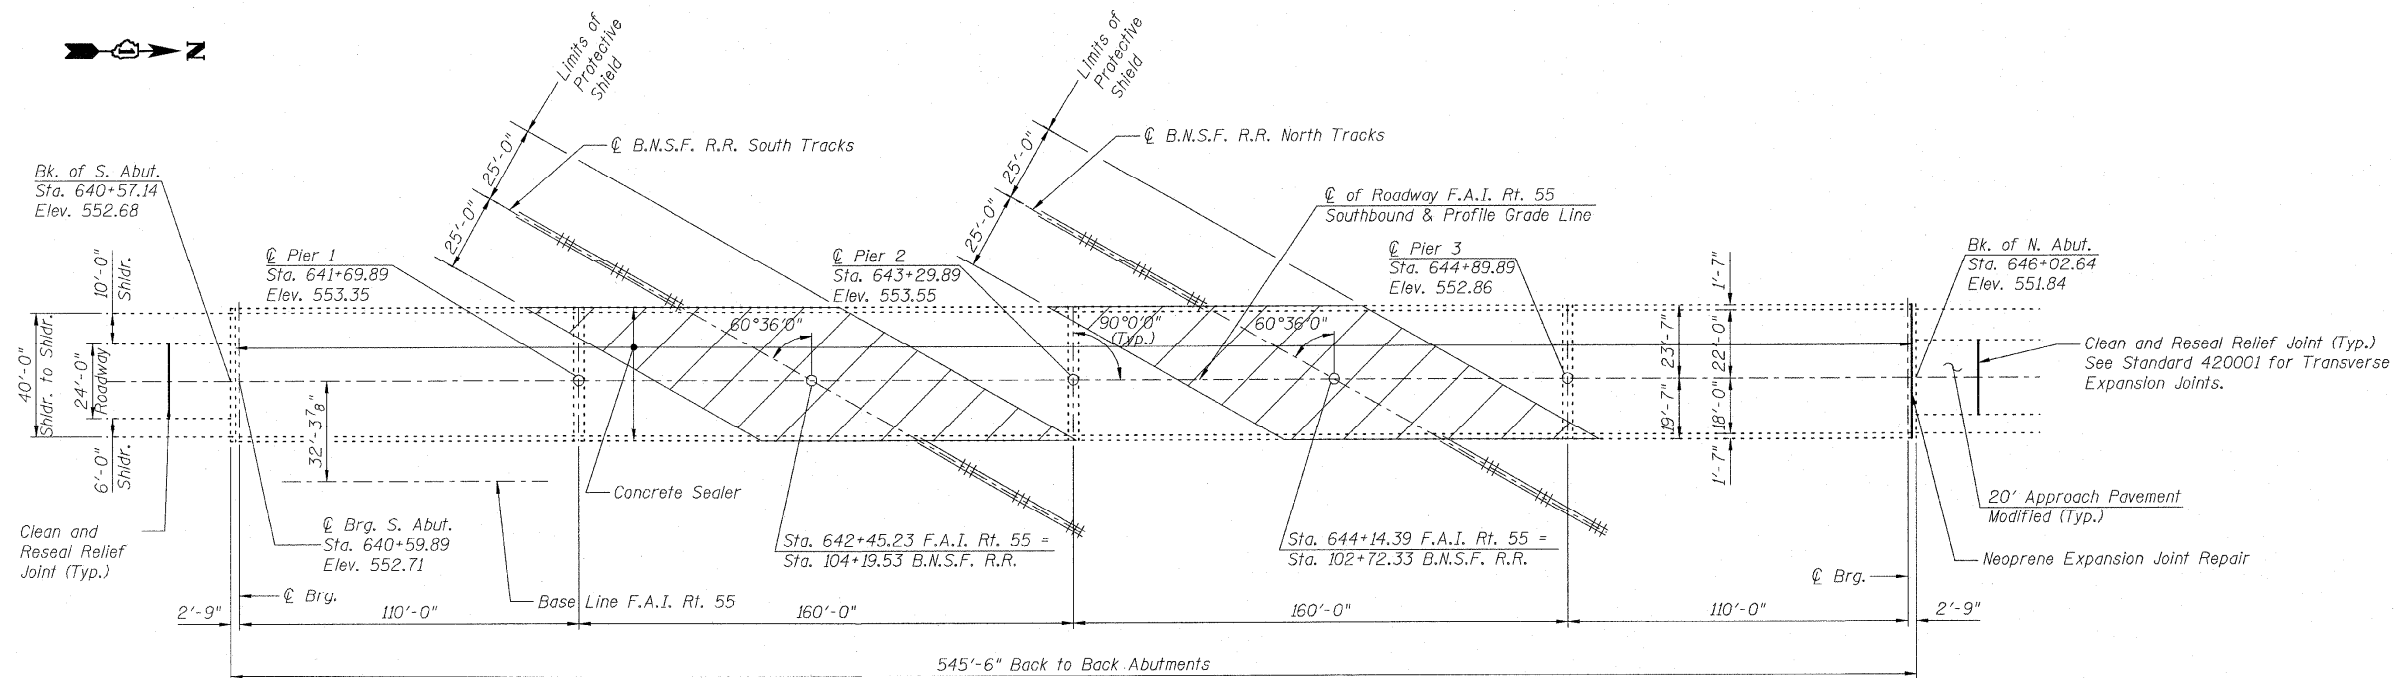

PLAN

FOR INFORMATION ONLY

**ILLINOIS DEPARTMENT OF
TRANSPORTATION**

**EXISTING BRIDGE PLAN
LOCATION 3
SN 099-0304
I-55 SB AT CREEK & RR**