


ROUTE	SECTION	COUNTY	TOTAL SHEETS	SHEET NUMBER
VARIOUS	2012-076BP	COOK	34	10

CONTRACT NO. 60V86

Note:  
4" Sub-base granular material Type A under bridge approach slabs.

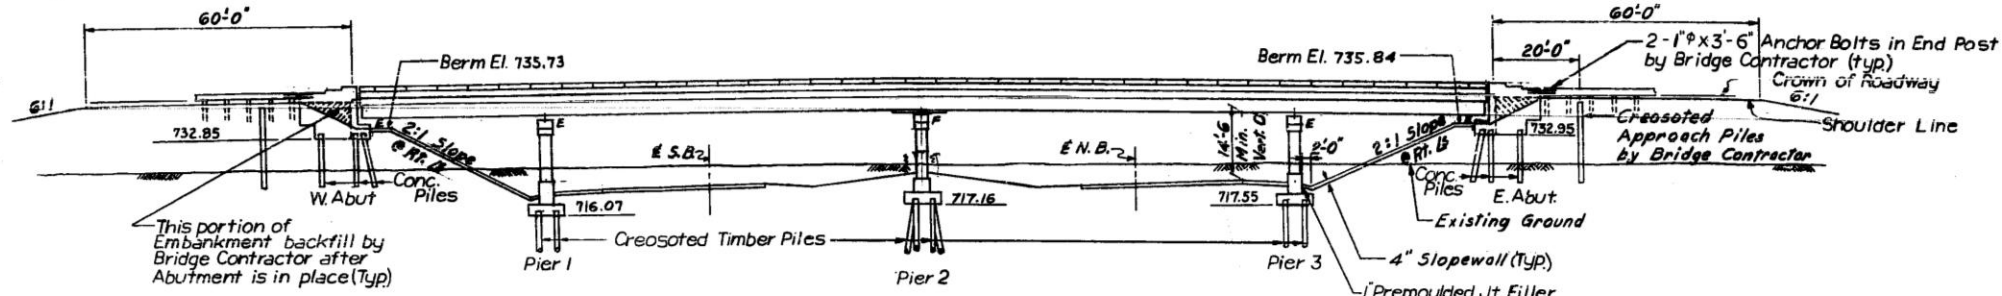


ELEVATION

Creosoted Approach Piles (up to 20')

	W. Abut.	E. Abut.
No. Required -	12	12
Req'd Length -	18'	18'

See Special Provisions

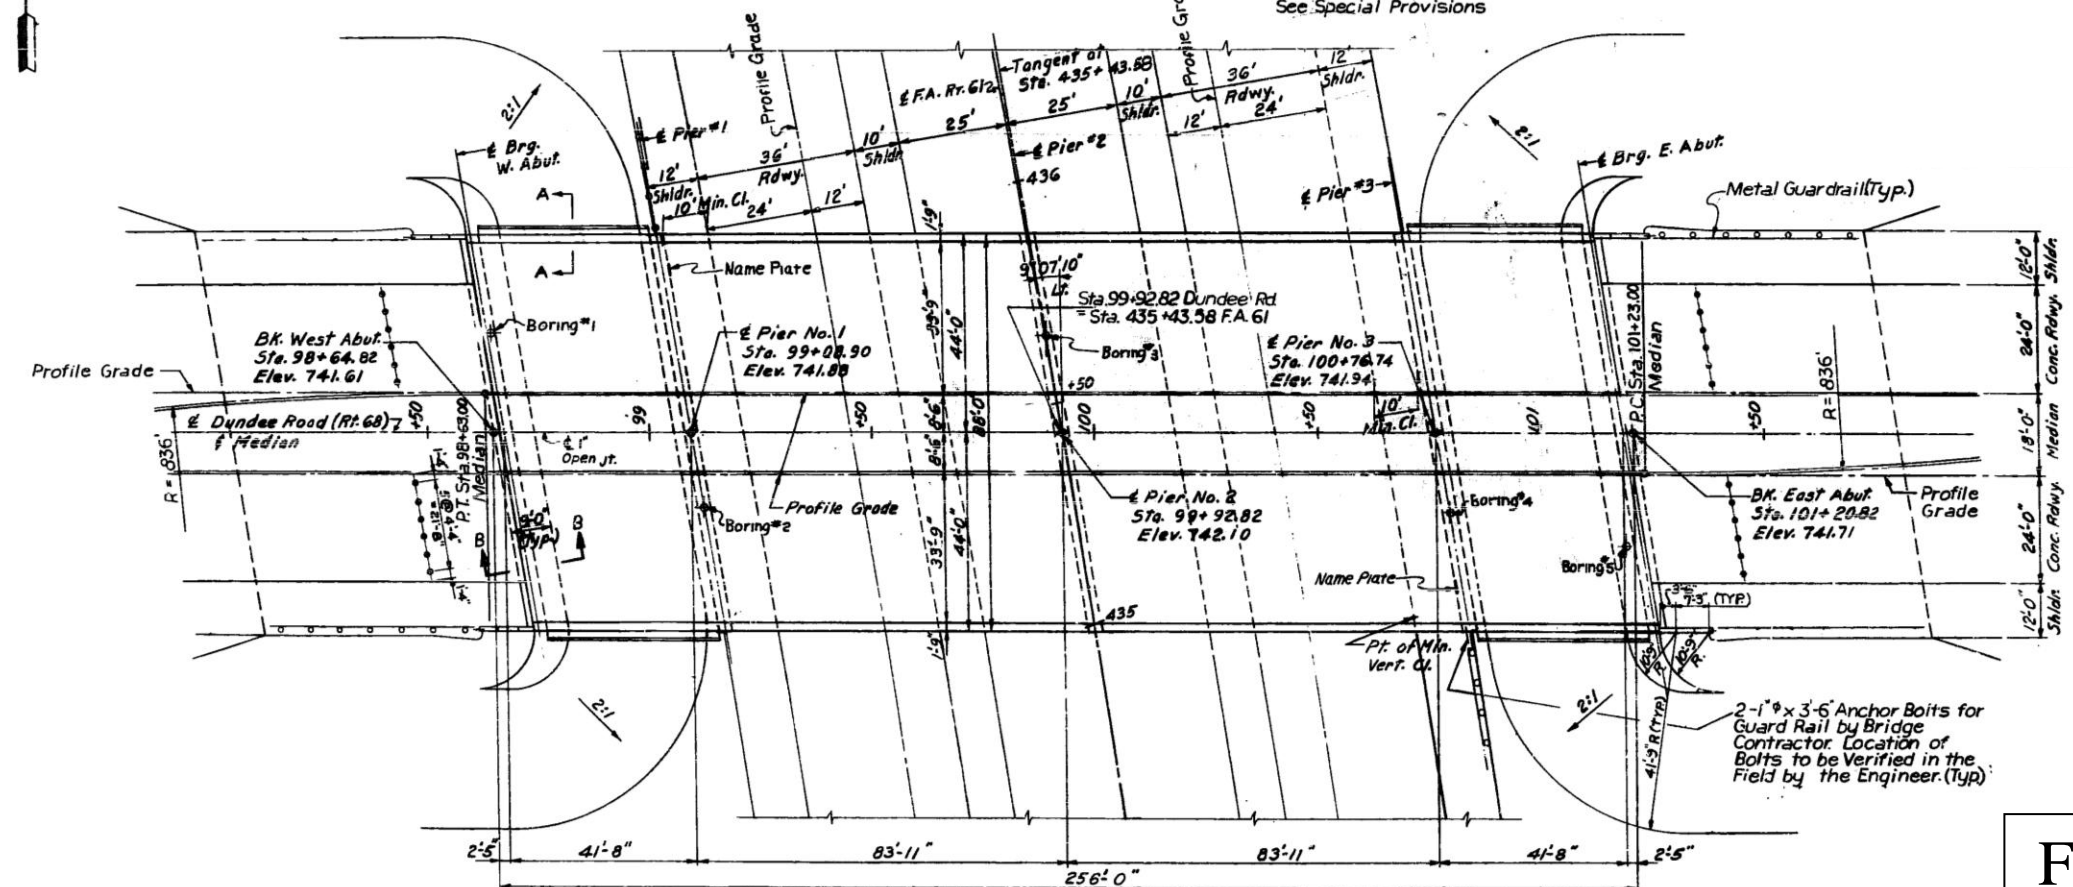

PLAN

FOR INFORMATION ONLY

ILLINOIS DEPARTMENT OF  
TRANSPORTATION

EXISTING BRIDGE PLAN  
LOCATION 1  
SN 016-0961  
IL 68 over IL 53