

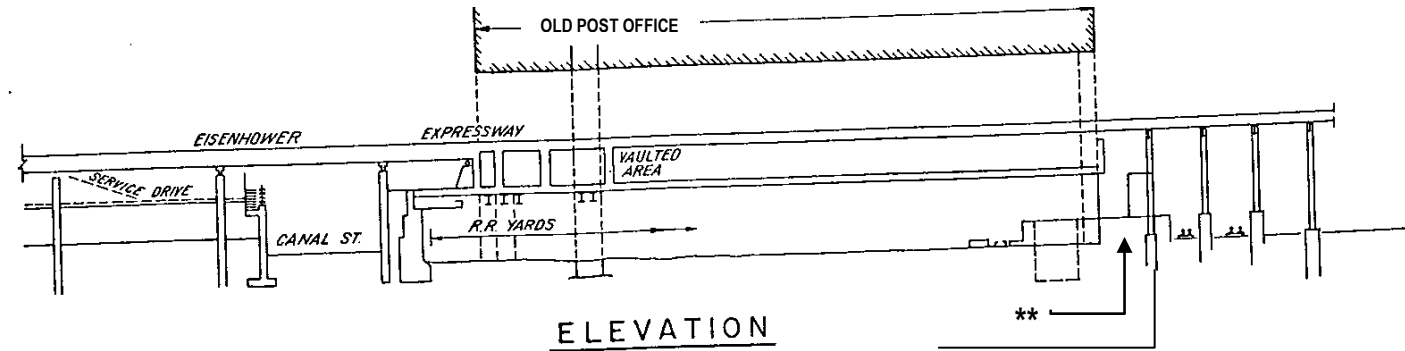


ROUTE	SECTION	COUNTY	TOTAL SHEETS	SHEET NUMBER
VARIOUS	2012-076BP	COOK	34	19

CONTRACT NO. 60V86

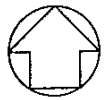

**** ACCESS TO PAINT BETWEEN D & E FROM LOWER LEVEL OF AMTRAK**

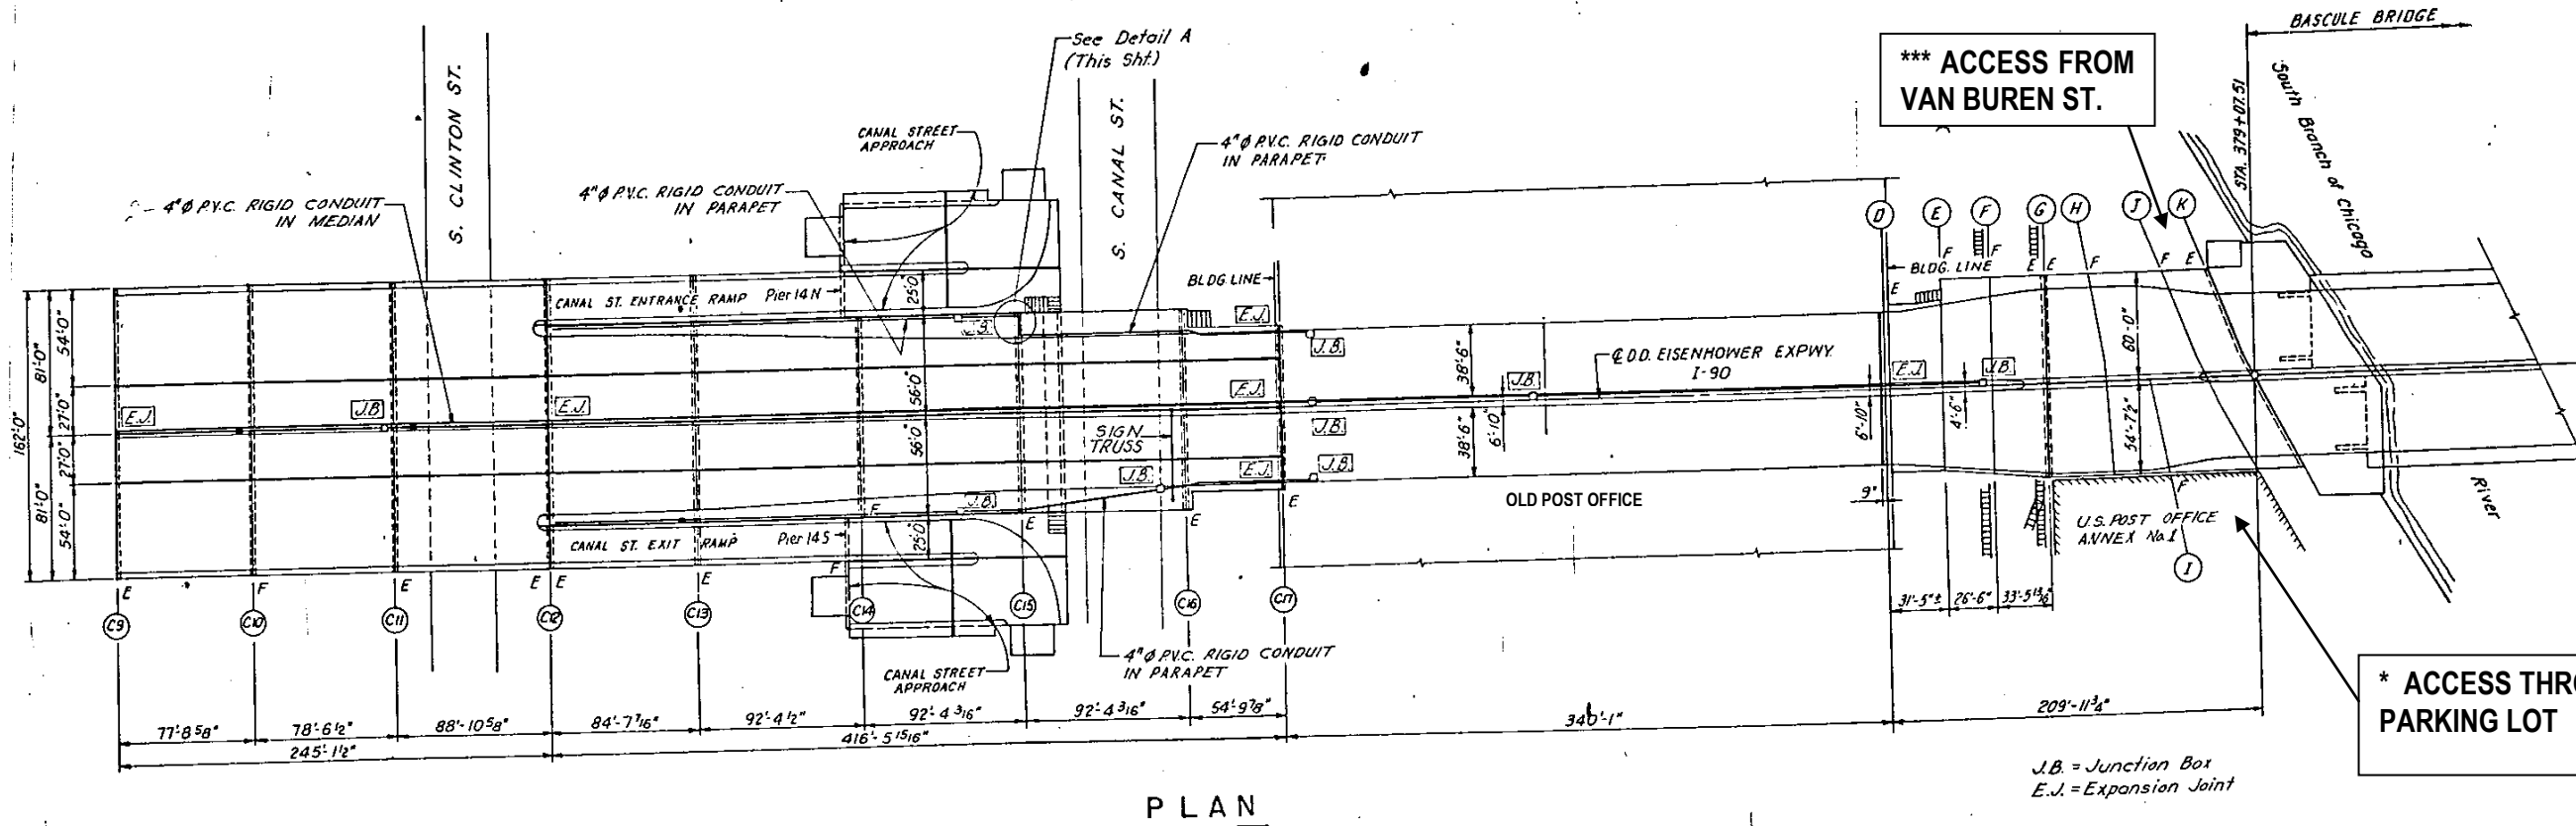

***** ACCESS FROM VAN BUREN ST.**

*** ACCESS THROUGH POST OFFICE PARKING LOT**

FOR INFORMATION ONLY

ILLINOIS DEPARTMENT OF TRANSPORTATION

EXISTING BRIDGE PLAN

LOCATION 4

SN 016-0460

I-290 (Congress St.) over Post Office to River