


| ROUTE | SECTION | COUNTY | TOTAL SHEETS | SHEET NUMBER |
|---------|------------|--------|--------------|--------------|
| VARIOUS | 2012-076BP | COOK | 34 | 21 |

CONTRACT NO. 60V86

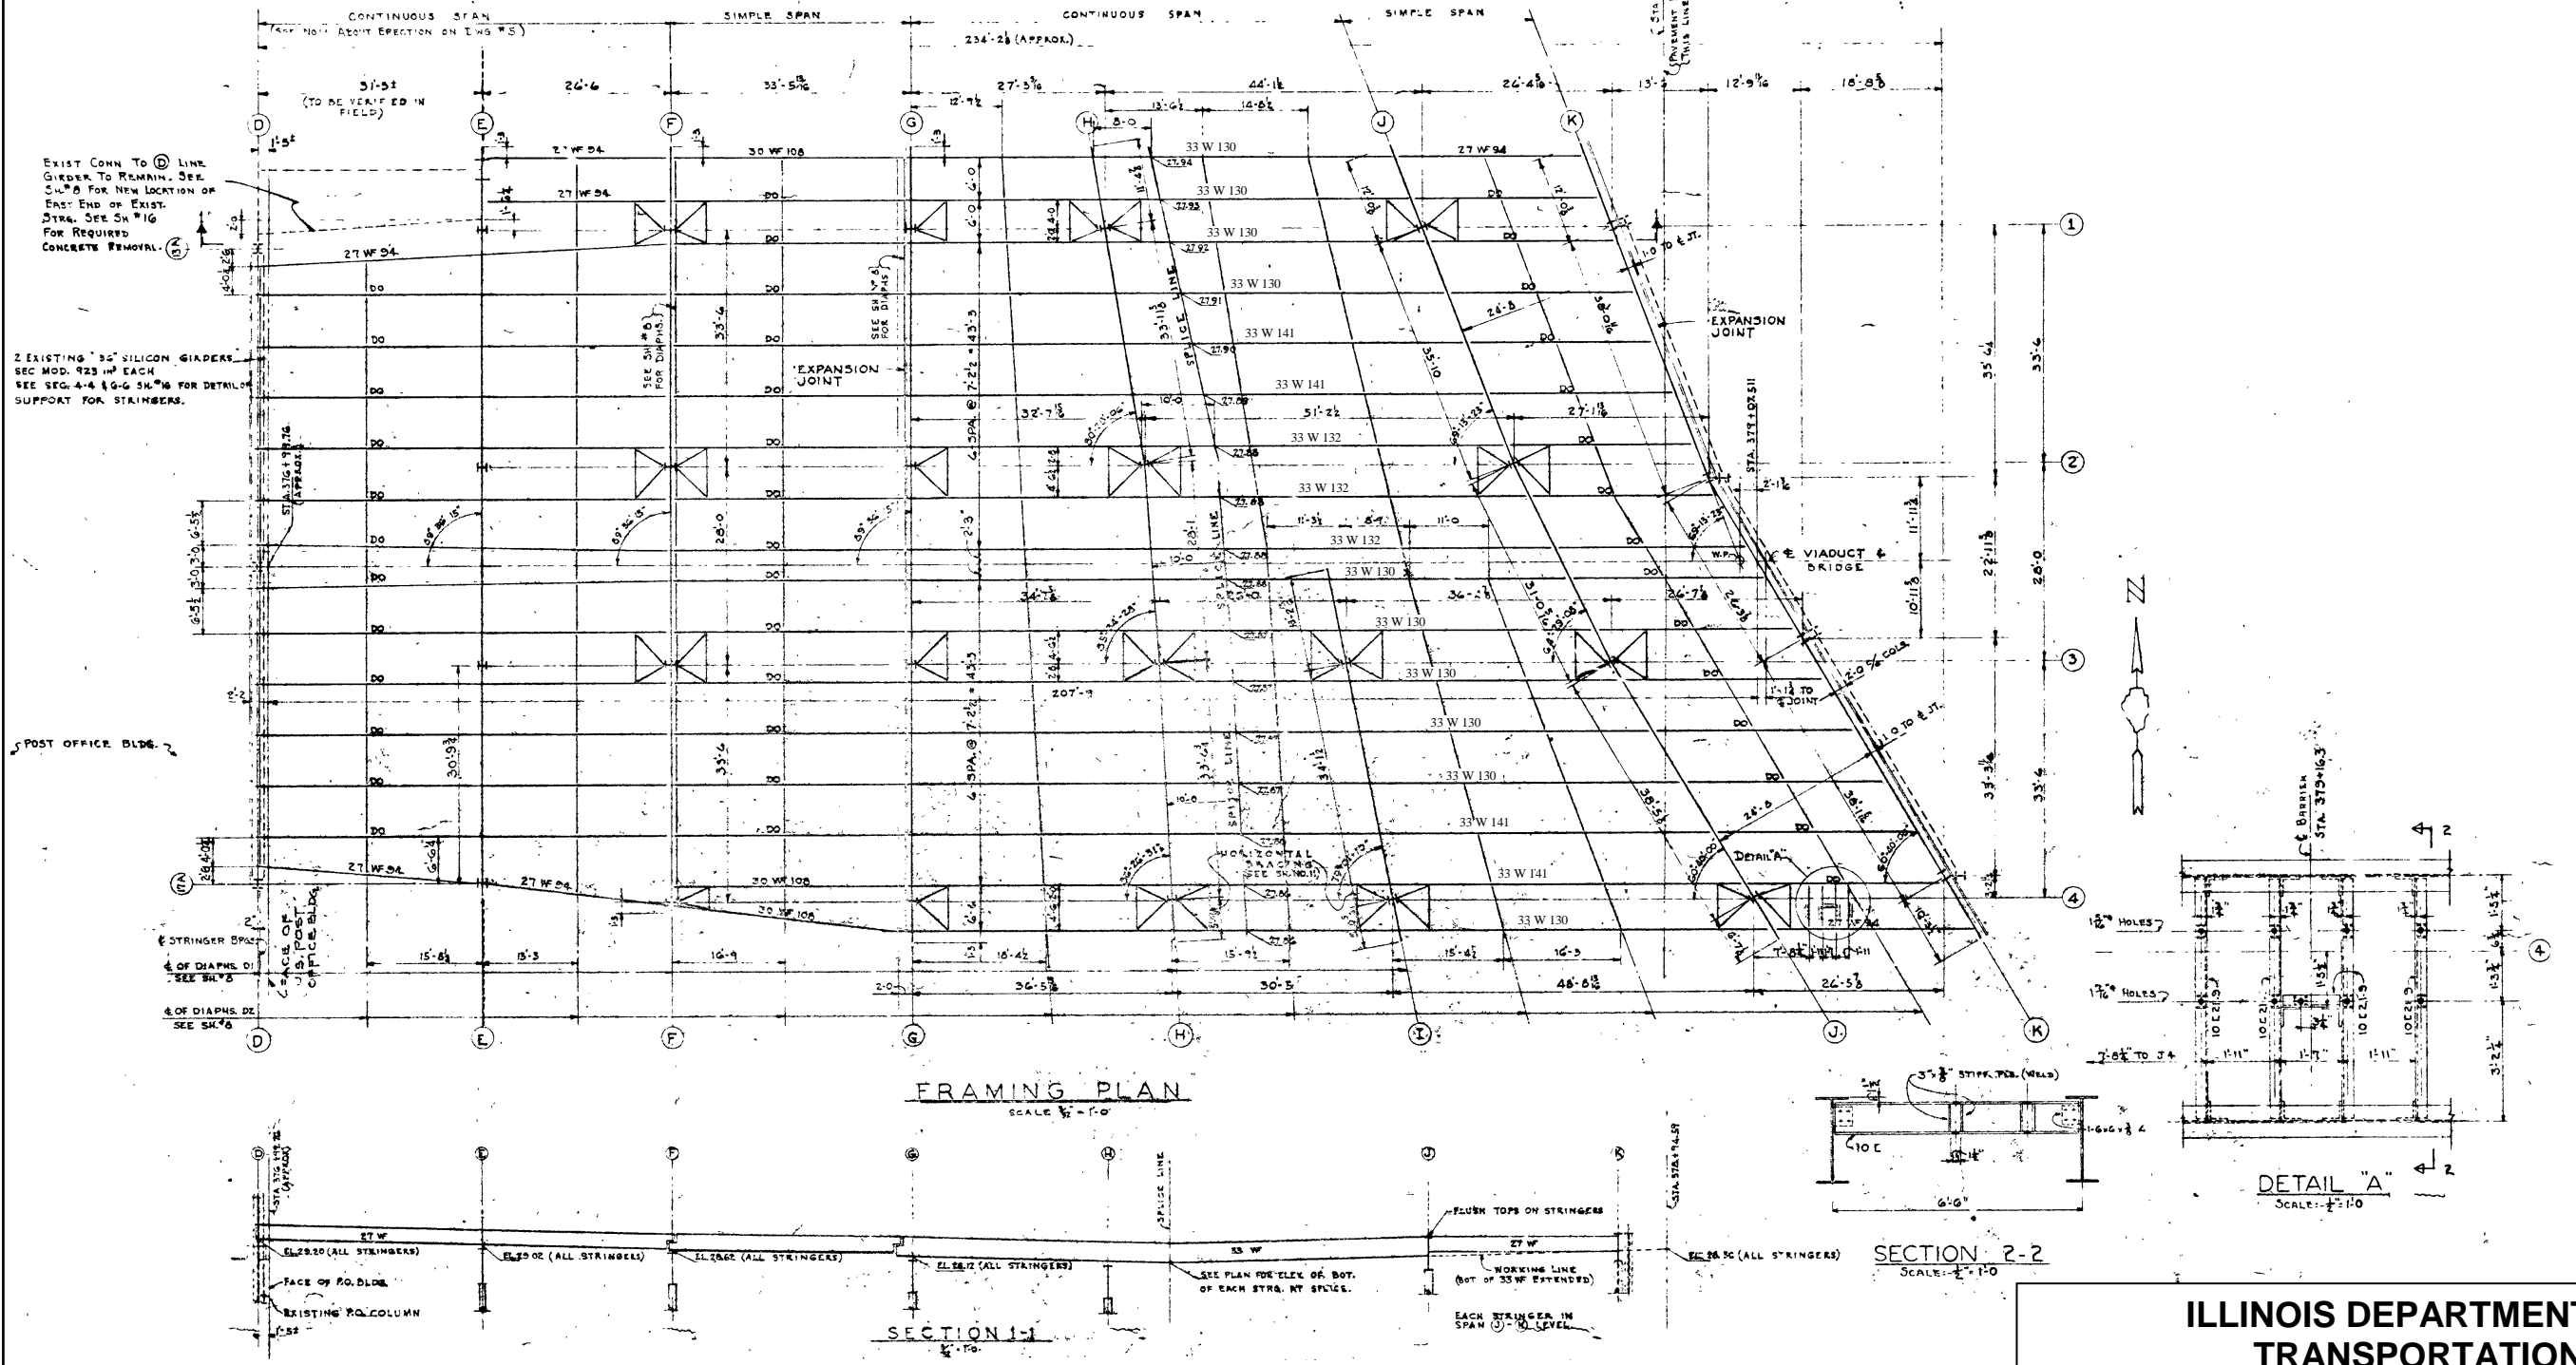

**ILLINOIS DEPARTMENT OF
TRANSPORTATION**

**EXISTING BRIDGE PLAN
LOCATION 4
SN 016-0460**

I-290 (Congress St.) over Post Office to River