
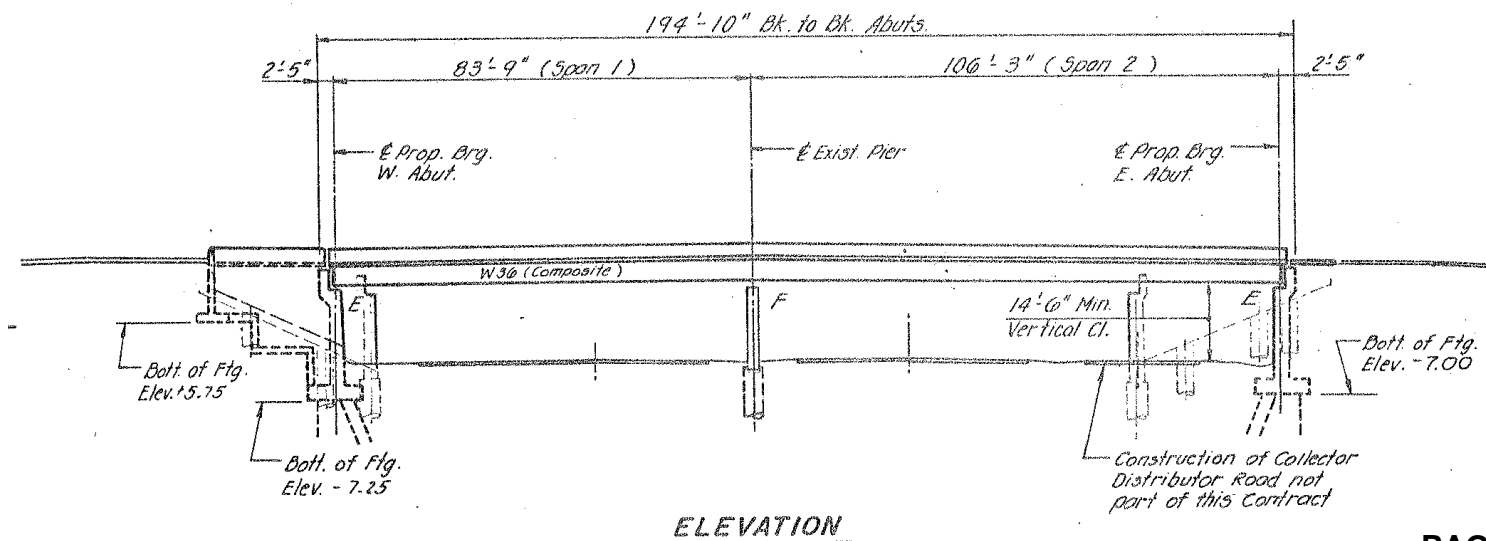


ROUTE	SECTION	COUNTY	TOTAL SHEETS	SHEET NUMBER
VARIOUS	2012-076BP	COOK	34	28

CONTRACT NO. 60V86

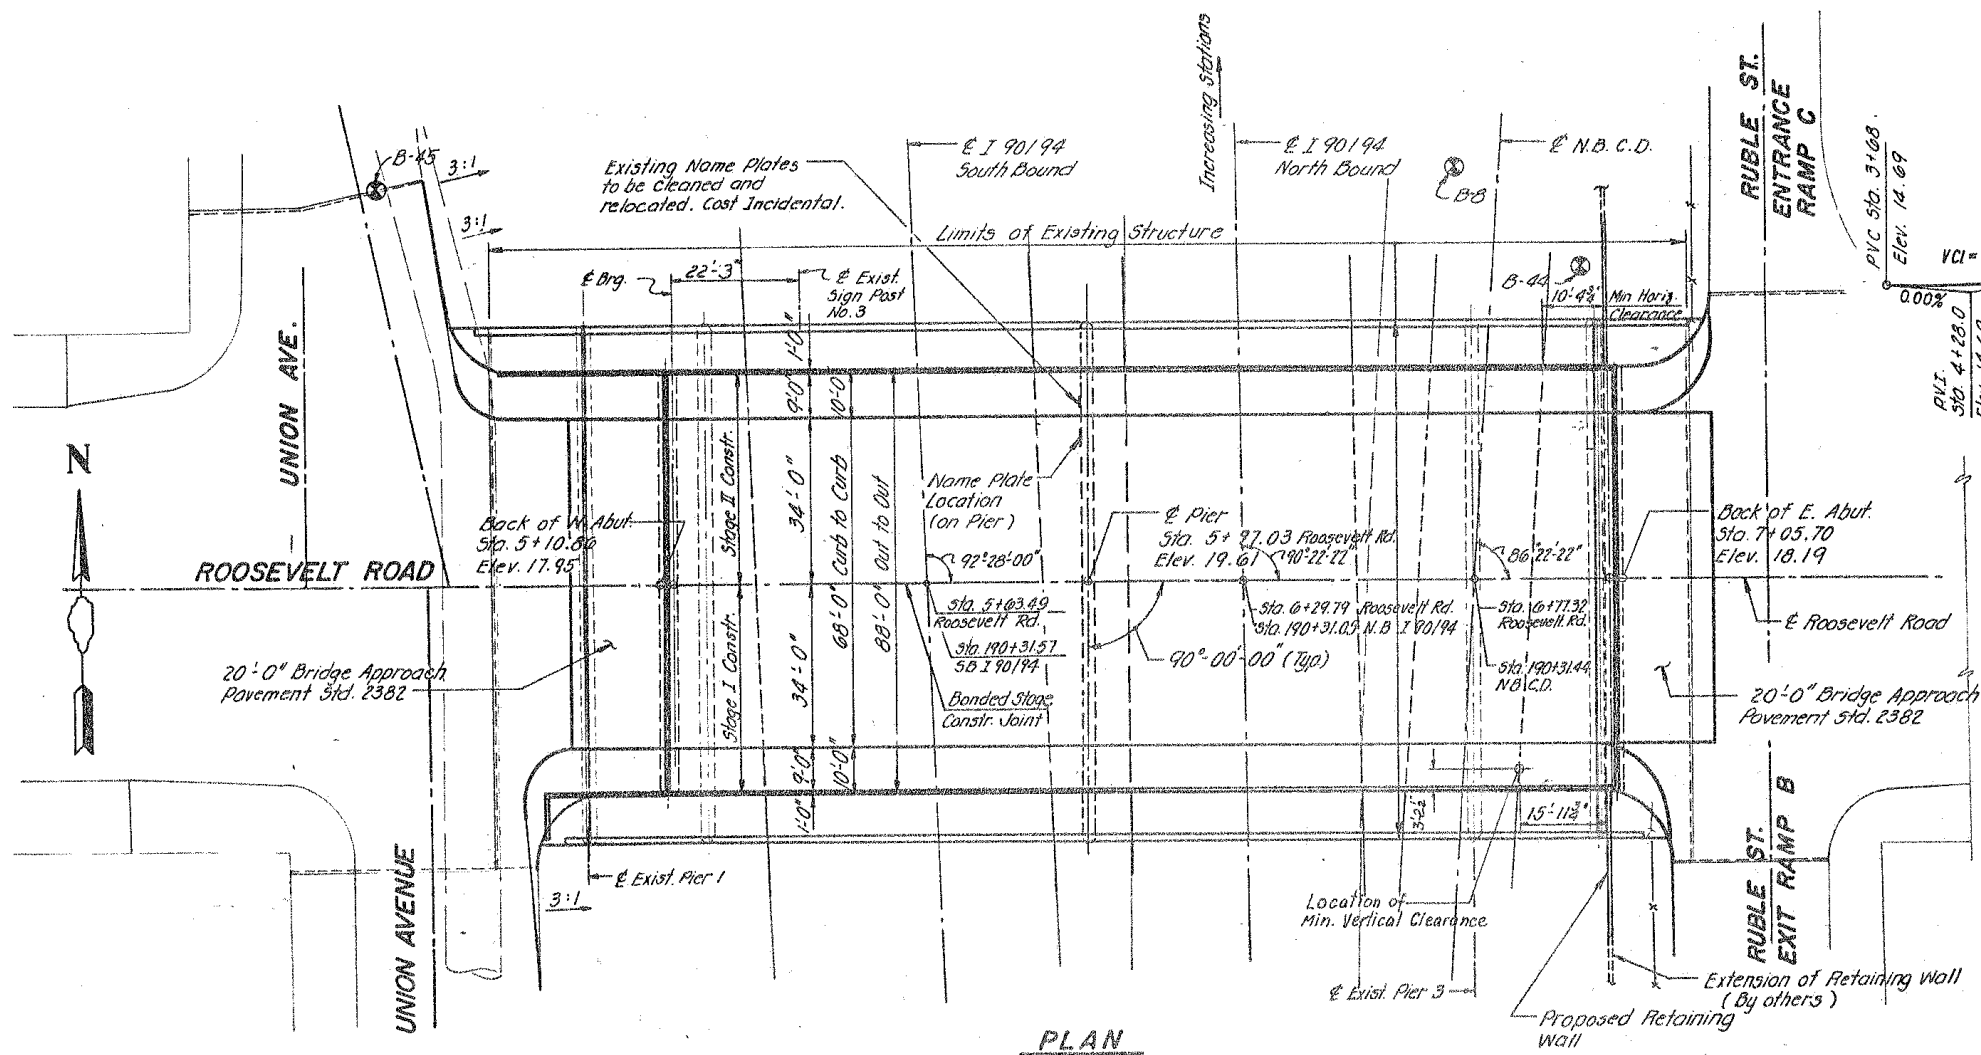

FOR INFORMATION ONLY

ILLINOIS DEPARTMENT OF TRANSPORTATION

EXISTING BRIDGE PLAN
LOCATION 5
SN 016-0478
 Roosevelt Rd. over I-90/94 Dan Ryan