


LOCATION 2
 IL 43 / HARLEM AVE
 (SOUTHBOUND)
 OVER
 SANITARY & SHIP CANAL
 (SN 016-0991)

R 12 E | R 13 E



T 38 N

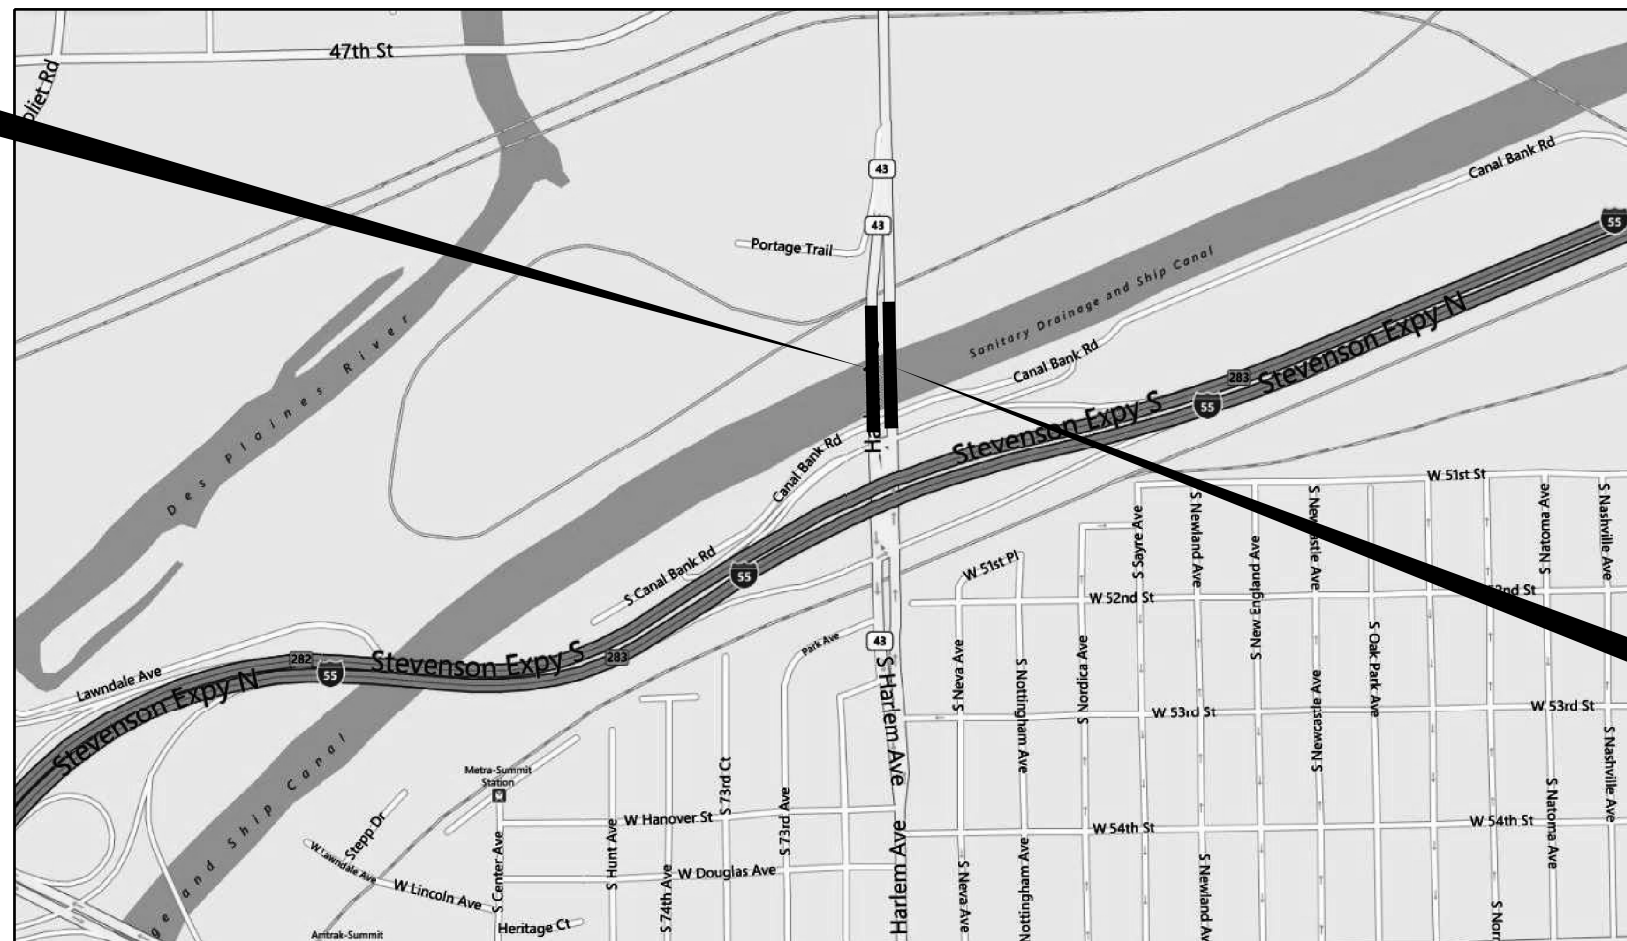

LOCATION 1
 IL 43 / HARLEM AVE
 (NORTHBOUND)
 OVER
 SANITARY & SHIP CANAL
 (SN 016-0315)

STICKNEY TOWNSHIP

TRAFFIC DATA

(IL 43)

2009 ADT = 38,000

POSTED SPEED LIMIT = 40 MPH

FILE NAME =	USER NAME = pughst	DESIGNED -	REVISED -	STATE OF ILLINOIS DEPARTMENT OF TRANSPORTATION	IL RTE. 43 / HARLEM AVE. (OVER SANTARY & SHIP CANAL) LOCATION MAP	F.A.P. RTE.	SECTION	COUNTY	TOTAL SHEETS	SHEET NO.	
et:\pwork\pwork\pughst\0319399\0108913-sht-plan.dgn	PLOT SCALE = 100.0000' / in.	DRAWN -	REVISED -			348	2012-078BP	COOK	36	4	
\$MODELNAME\$	PLOT DATE = 11/9/2012	CHECKED -	REVISED -			CONTRACT NO. 60V87					
		DATE -	REVISED -			SCALE:	SHEET	OF	SHEETS	STA.	TO

ILLINOIS FED. AID PROJECT