


# NORTH & SOUTH ENDS OF BRIDGE DECK

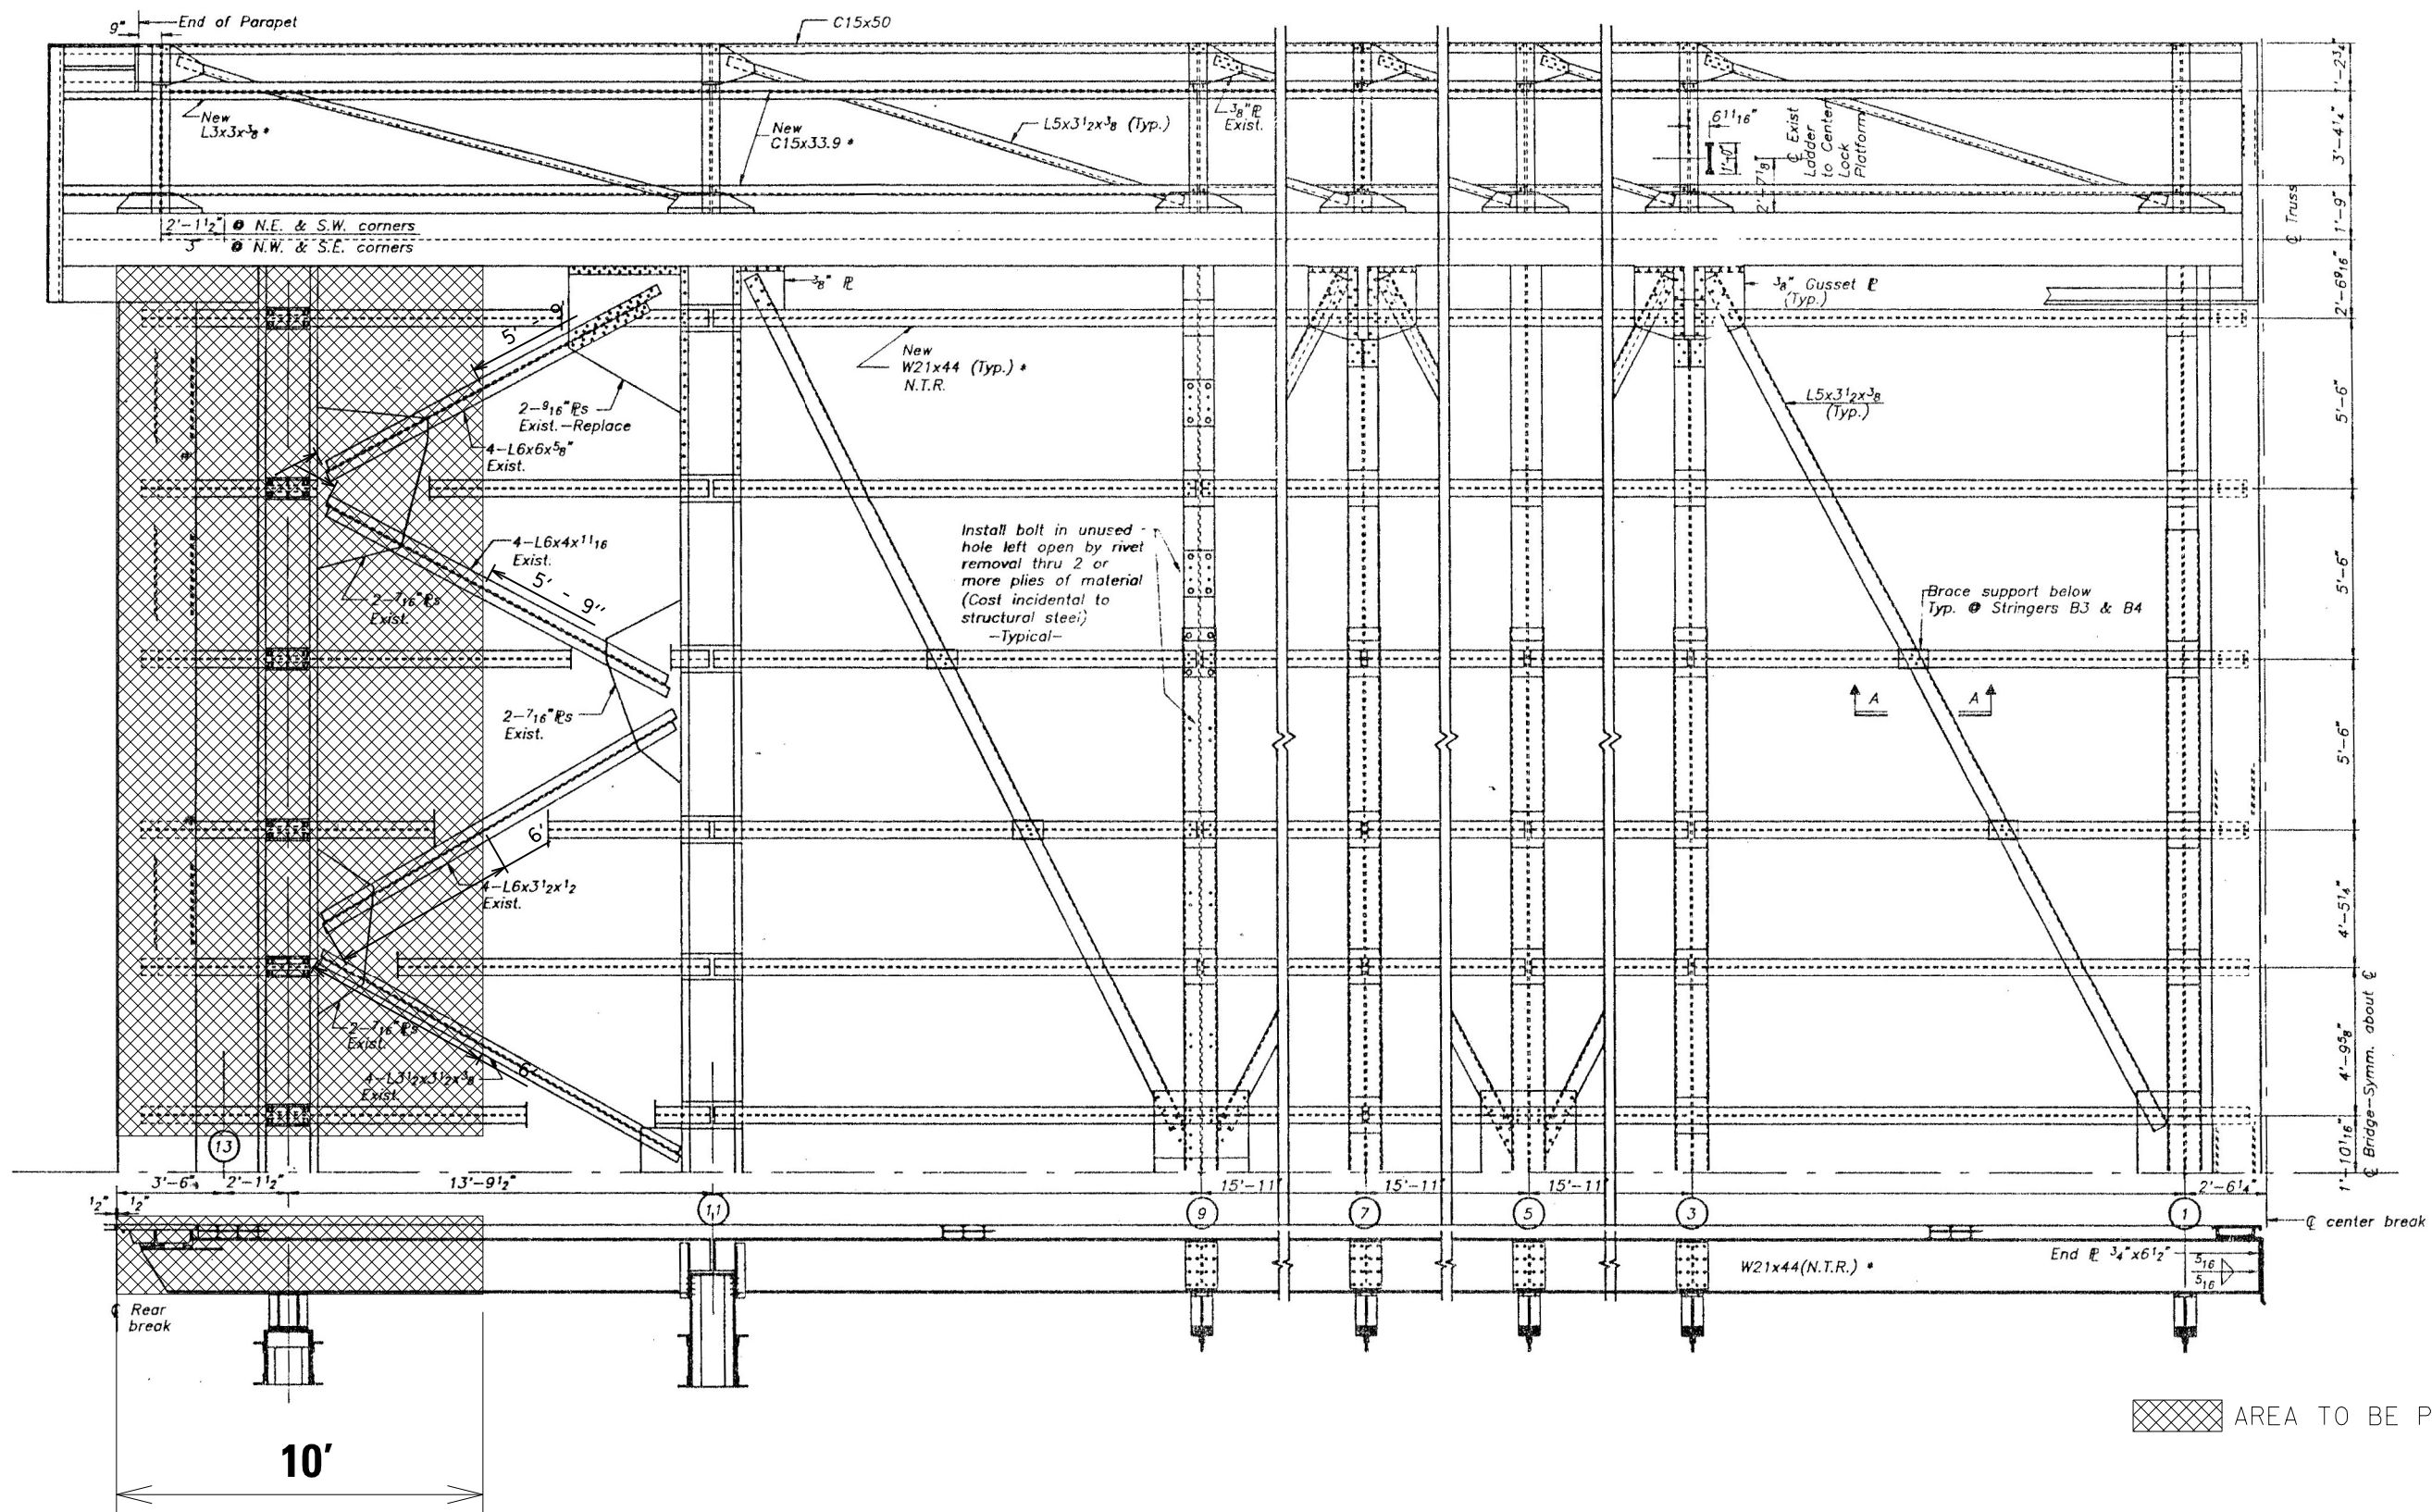

FILE NAME =	USER NAME = pughst	DESIGNED -	REVISED -
c:\pwork\pwork\pughst\d0319399\010891	sht.pln.dgn	DRAWN -	REVISED -
	PLOT SCALE = 100.0000' / in.	CHECKED -	REVISED -
#MODELNAME#	PLOT DATE = 11/9/2012	DATE -	REVISED -

**STATE OF ILLINOIS  
DEPARTMENT OF TRANSPORTATION**

**IL RTE. 43 / HARLEM AVE. (OVER SANTARY & SHIP CANAL)  
LOCATION 1: SN 016-0315  
EXISTING BRIDGE PLAN**

F.A.P. RTE.	SECTION	COUNTY	TOTAL SHEETS	SHEET NO.
348	2012-078BP	COOK	36	6
CONTRACT NO. 60V87				
ILLINOIS FED. AID PROJECT				

SCALE: SHEET 2 OF 25 SHEETS STA. TO STA.