


DATE _____
 BY _____
 SURVEYED _____
 PLOTTED _____
 TEMPLATE _____
 AREAS CHECKED _____

FINAL SURVEY NO. _____
 NOTE BOOK NO. _____
 AREAS CHECKED _____

DATE _____
 BY _____
 SURVEYED _____
 PLOTTED _____
 TEMPLATE _____
 AREAS CHECKED _____

ORIGINAL SURVEY NO. _____
 NOTE BOOK NO. _____
 AREAS CHECKED _____

FILE NAME : ... \D60W01-SHT-VSC-Rail.dwg

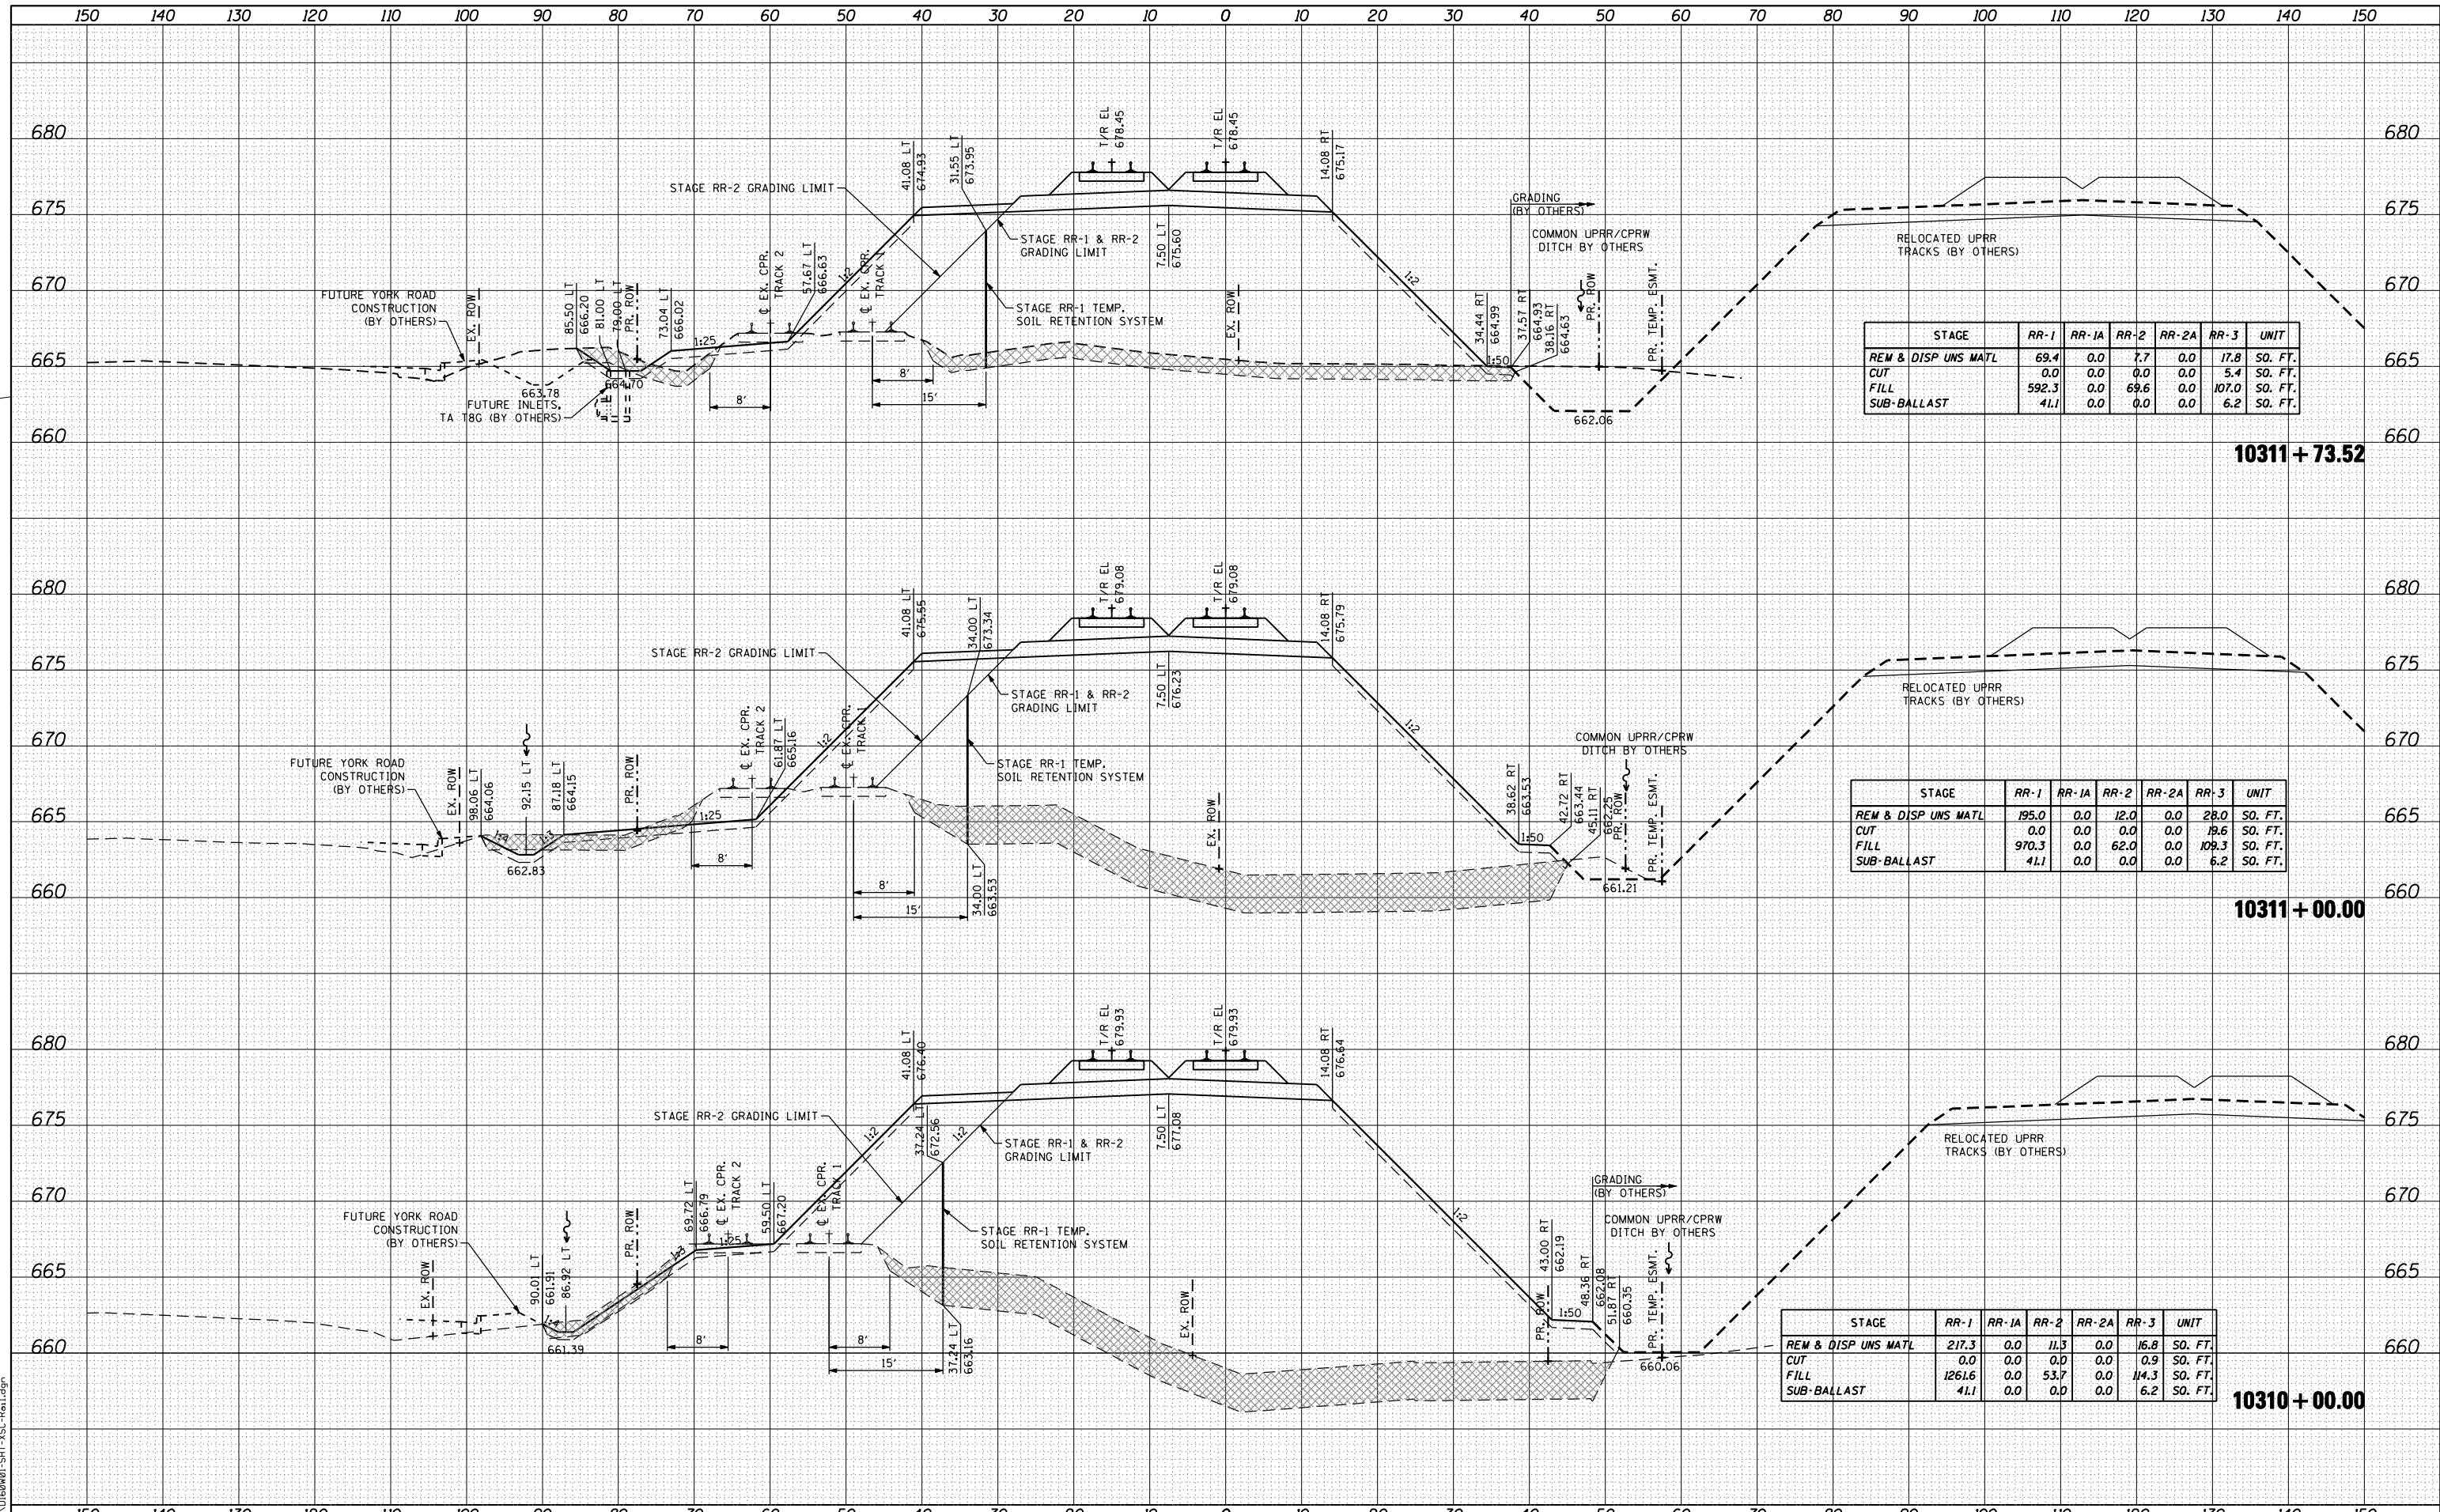

USER NAME = natterm
 DESIGNED - NMR
 DRAWN - NMR
 CHECKED - MPH
 DATE - 11-02-2012

REVISED -
 REVISED -
 REVISED -
 REVISED -

STATE OF ILLINOIS
 DEPARTMENT OF TRANSPORTATION

CANADIAN PACIFIC RAILWAY
 CROSS SECTIONS

SCALE: SHEET NO. 20 OF 28 SHEETS STA. 10310+00.00 TO STA. 10311+00.00

F.A.U. RTE.	SECTION	COUNTY	TOTAL SHEETS	SHEET NO.
1321	32VB	DUPAGE	388	380

CONTRACT NO. 60W01
 ILLINOIS FED. AID PROJECT