
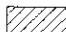
 


LEGEND

-  PERMANENT PAVING DURING STAGE 1
-  SINGLE LANE OF TRAFFIC DURING STAGE 1

DATE	
BY	
CHECKED	
PLANNED	
NOTED	
NO. 100	
NO. 200	
NO. 300	
NO. 400	
NO. 500	
NO. 600	
NO. 700	
NO. 800	
NO. 900	
NO. 1000	

DATE	
BY	
CHECKED	
PLANNED	
NOTED	
NO. 100	
NO. 200	
NO. 300	
NO. 400	
NO. 500	
NO. 600	
NO. 700	
NO. 800	
NO. 900	
NO. 1000	

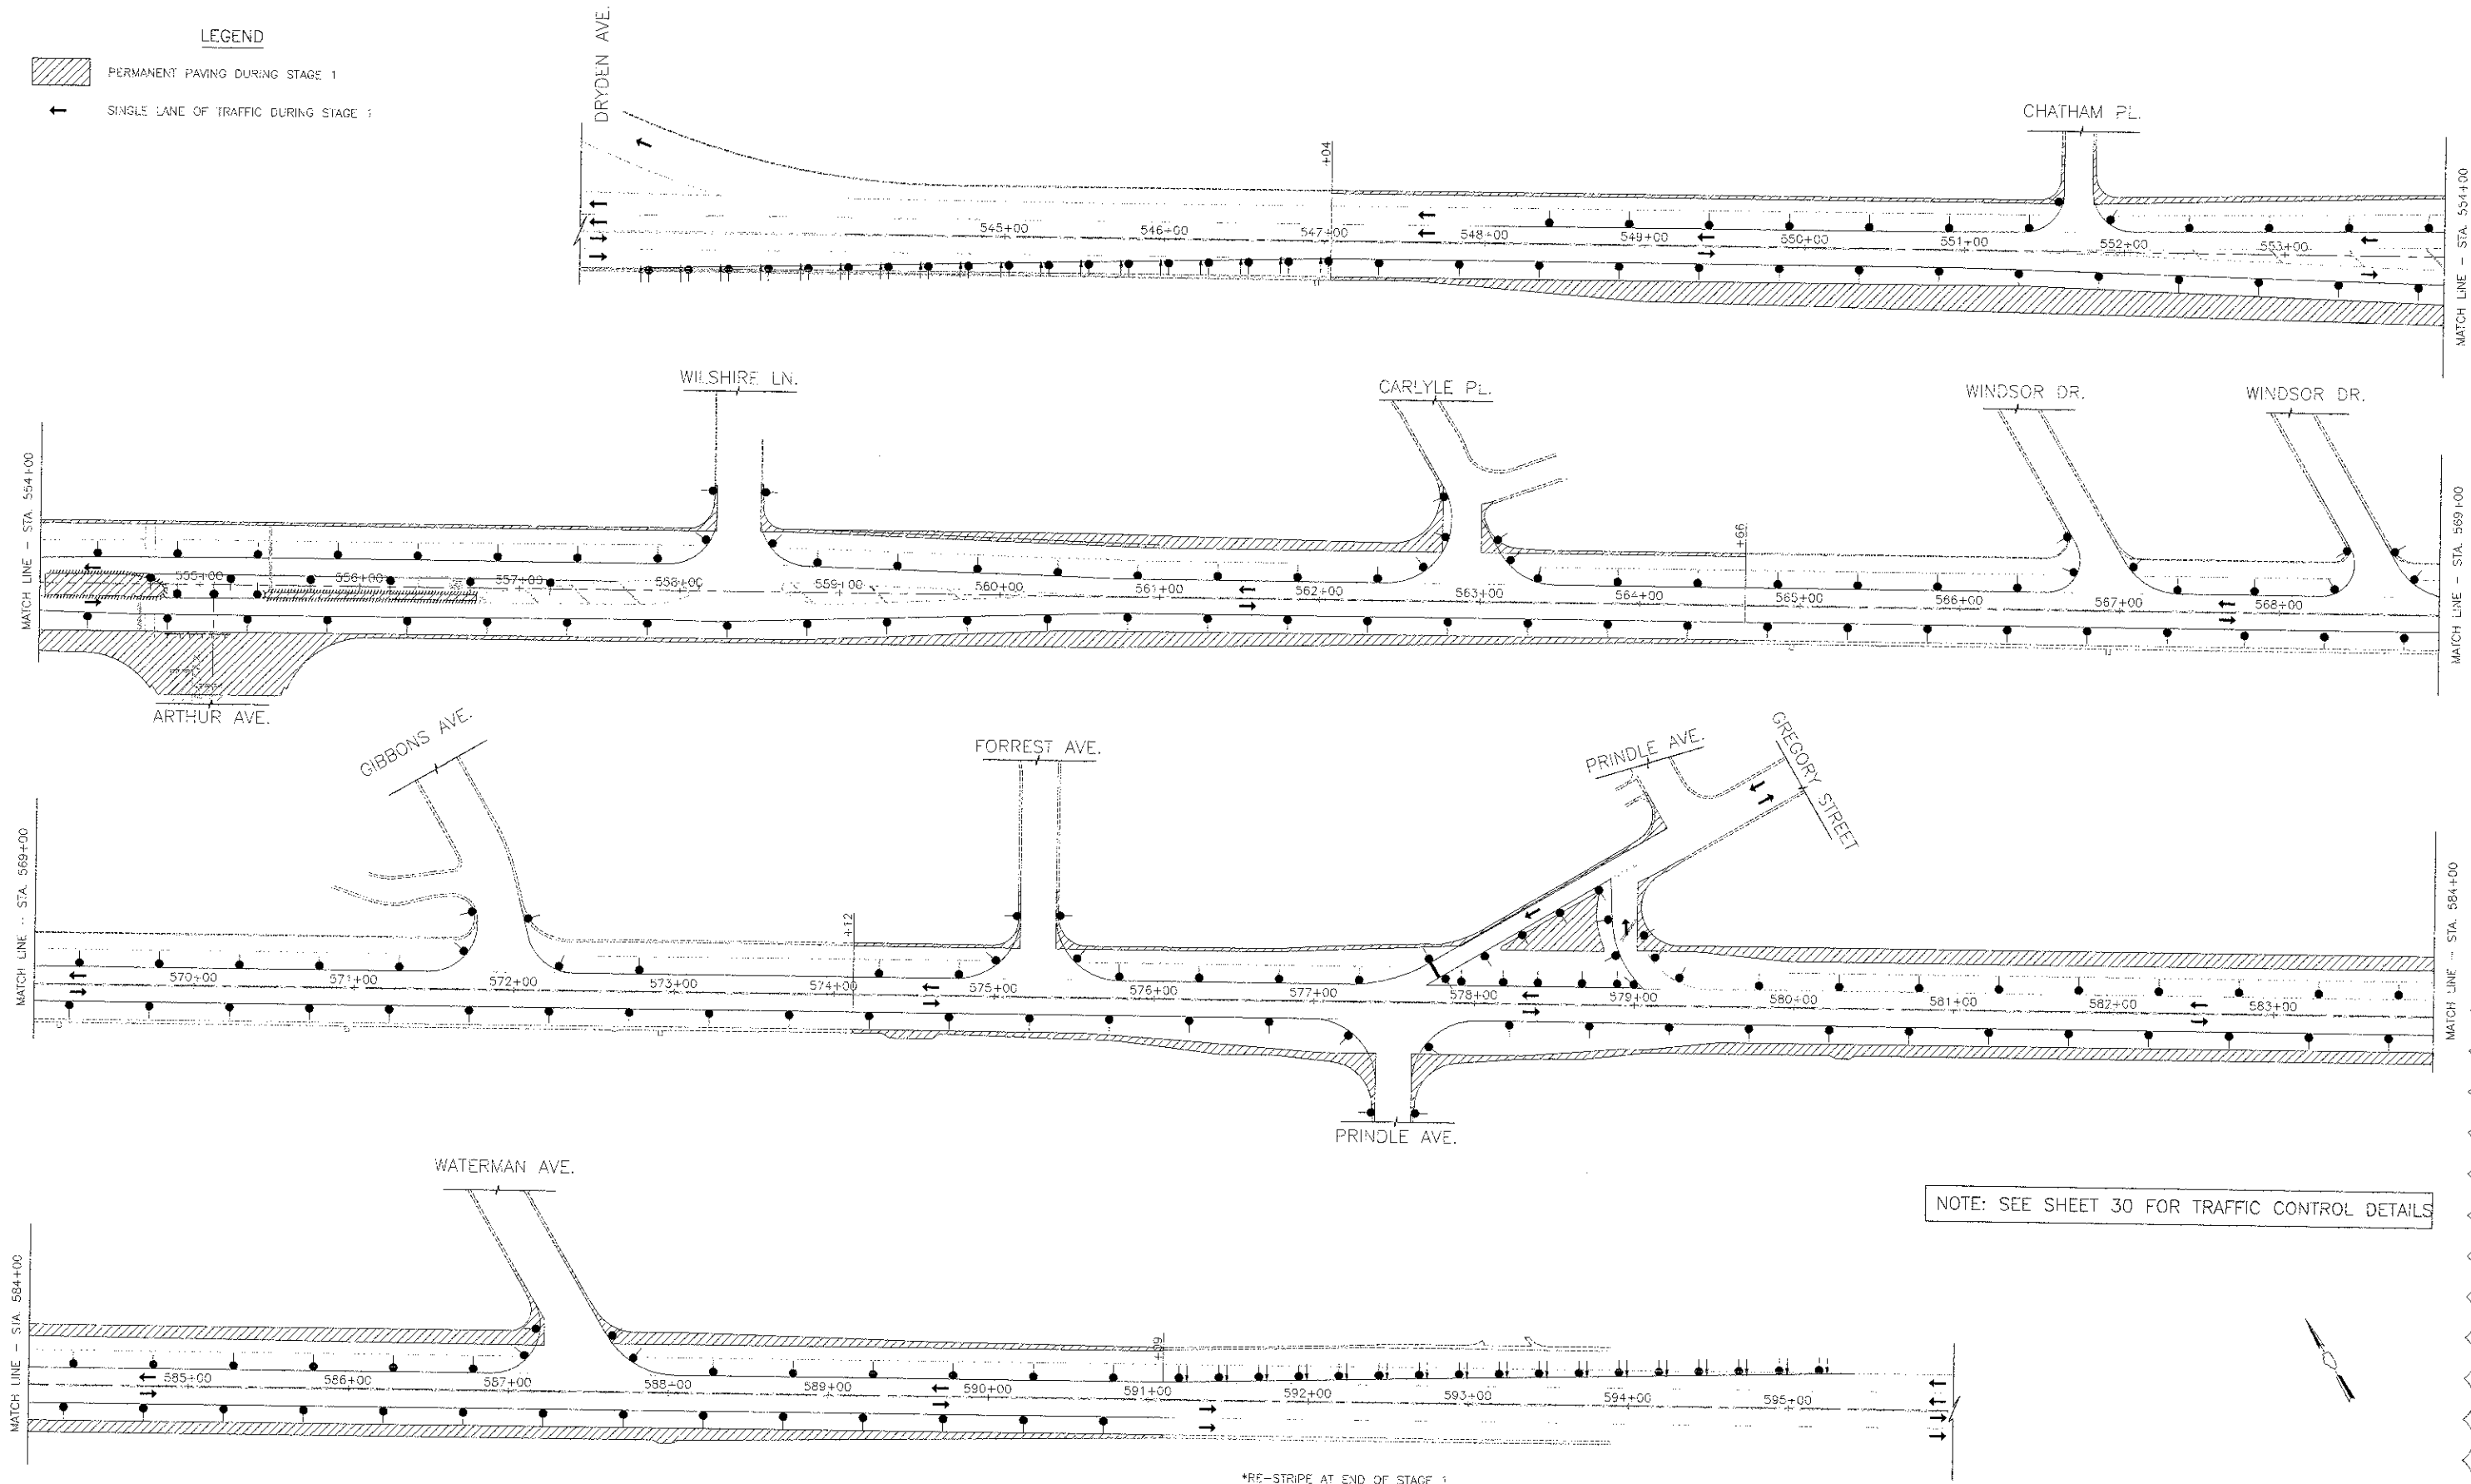


NOTE: SEE SHEET 30 FOR TRAFFIC CONTROL DETAILS

*RE-STRIPE AT END OF STAGE 1



USER NAME = #05081	DESIGNED - RTM	REVISION
PLLOT SCALE = #SCALE#	DRAWN - JRR	REVISED - (12/28/2012)
PLLOT DATE = #DATE#	CHECKED - RTM	REVISED -
	DATE - 10/22/12	REVISED -

STATE OF ILLINOIS
DEPARTMENT OF TRANSPORTATION

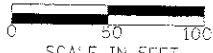

SUGGESTED CONSTRUCTION PROCEDURE
PAVEMENT CONSTRUCTION FOR STAGE 1

SHEET NO. 1 OF 2 SHEETS

F.A.J. RTE.	SECTION	COUNTY	TOTAL SHEETS	SHEET NO.
3512	02-00177-00 WR	COOK	142	32
PROJECT NO. M-8003(426)			CONTRACT NO. 63514	
FED. ROAD DIST. NO. ; ILLINOIS FED. AID PROJECT				