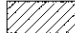


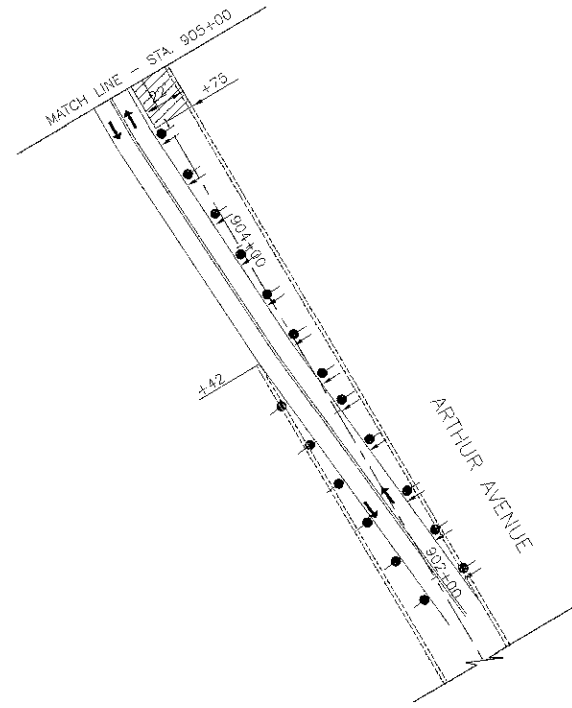
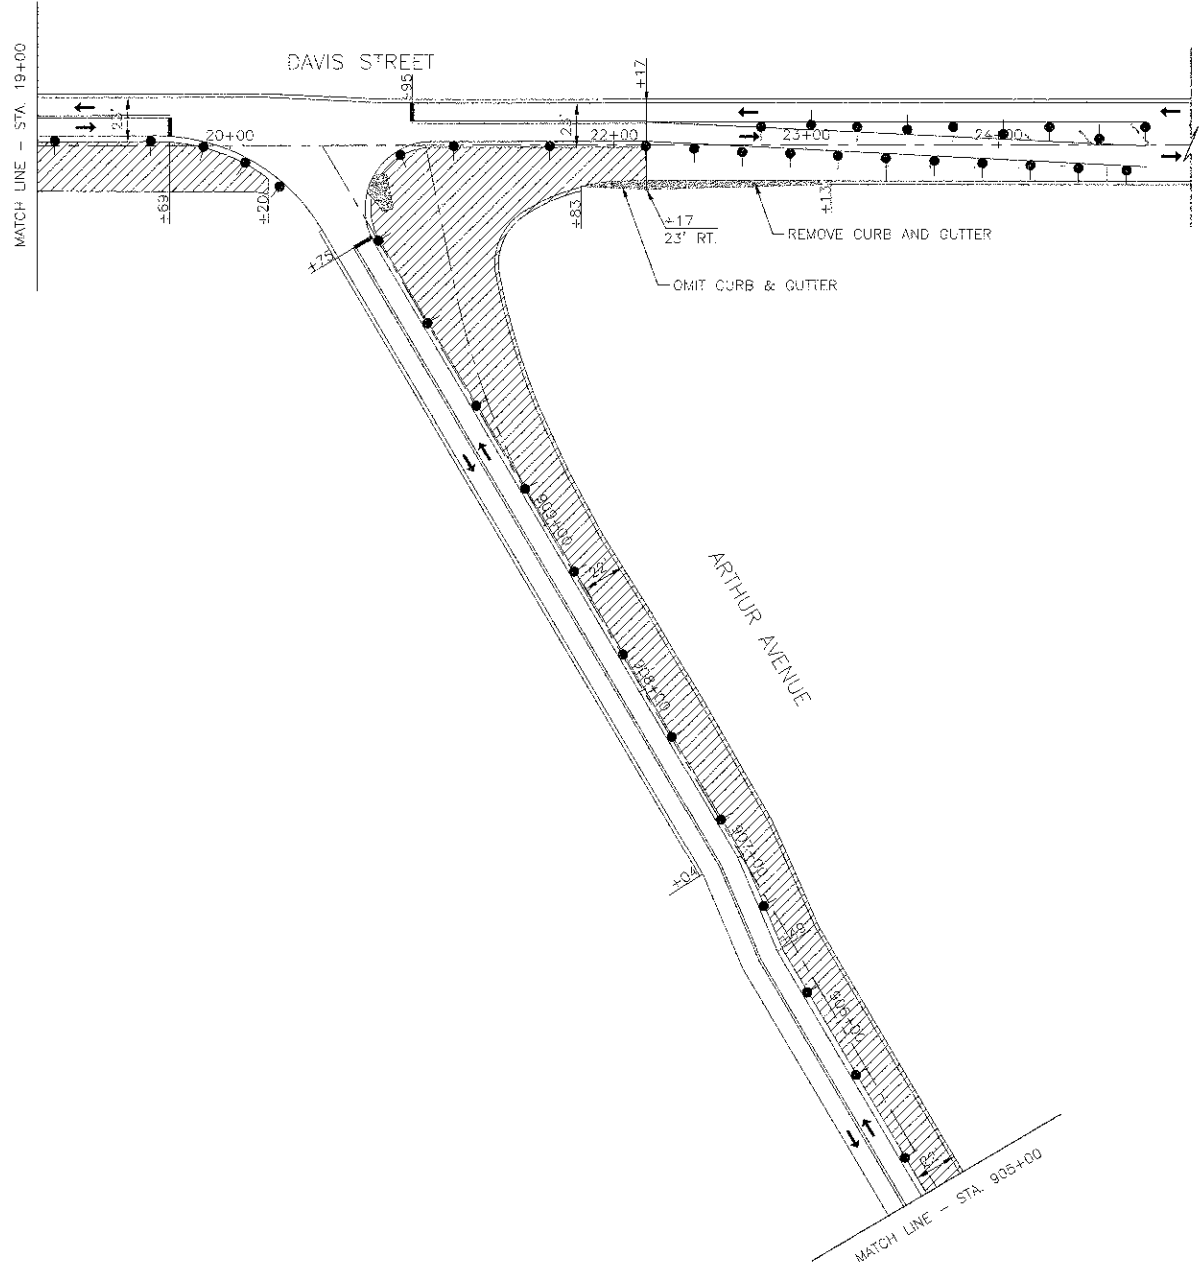
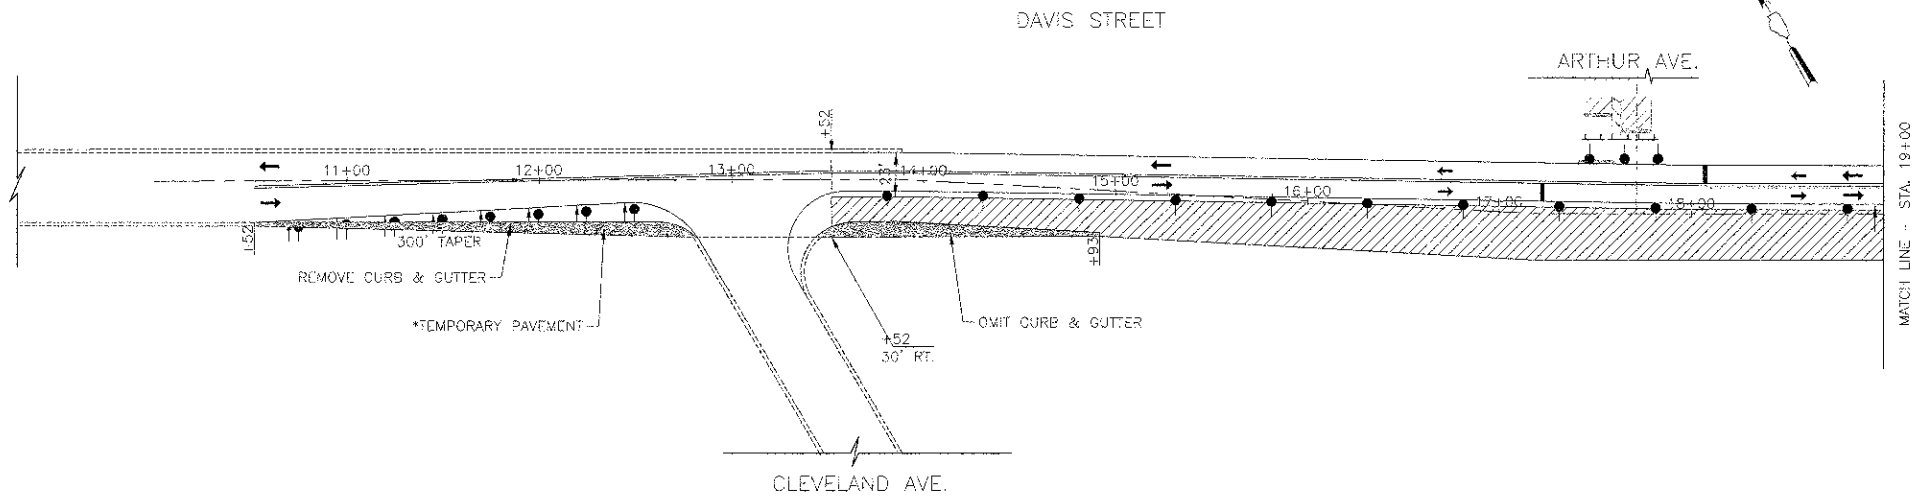


LEGEND

-  PERMANENT PAVING DURING STAGE 1
-  *TEMPORARY PAVEMENT CONSTRUCTION DURING STAGE 1
-  SINGLE LANE OF TRAFFIC DURING STAGE 1
- *HOT-MIX ASPHALT BINDER COURSE, 8" WITH NO SURFACE COURSE



NOTE: SEE SHEET 31 FOR TRAFFIC CONTROL DETAILS

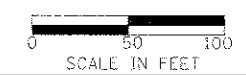
PLAN	SURVEYED	DATE
NOTE BOOK NO.	ALIGNMENT CHECKED	
	RT. OF WAY CHECKED	
	GRID FILE NAME	

PROFILE	SURVEYED	DATE
NOTE BOOK NO.	GRADES CHECKED	
	B.M. NOTED	
	STRUCTURE IMPACTS GRID	



USER NAME = #USER#	DESIGNED - RTM	REVISED -
PLOT SCALE = #SCALE#	DRAWN - JRR	REVISED - (12/28/2012)
PLOT DATE = #DATE#	CHECKED - RTM	REVISED -
	DATE - 10/22/12	REVISED -

STATE OF ILLINOIS
DEPARTMENT OF TRANSPORTATION



SUGGESTED CONSTRUCTION PROCEDURE
PAVEMENT CONSTRUCTION FOR STAGE 1

SHEET NO. 2 OF 2 SHEETS

F.A.U. RTE.	SECTION	COUNTY	TOTAL SHEETS	SHEET NO.
3512	02-00177-00 WR	COOK	142	53
PROJECT NO. M-8003(426)		CONTRACT NO. 63514		
FED. ROAD DIST. NO. 1 ILLINOIS FLD. AID PROJECT				