


DATE	
BY	
DESIGNED	
DRAWN	
CHECKED	
DATE	

DATE	
BY	
DESIGNED	
DRAWN	
CHECKED	
DATE	

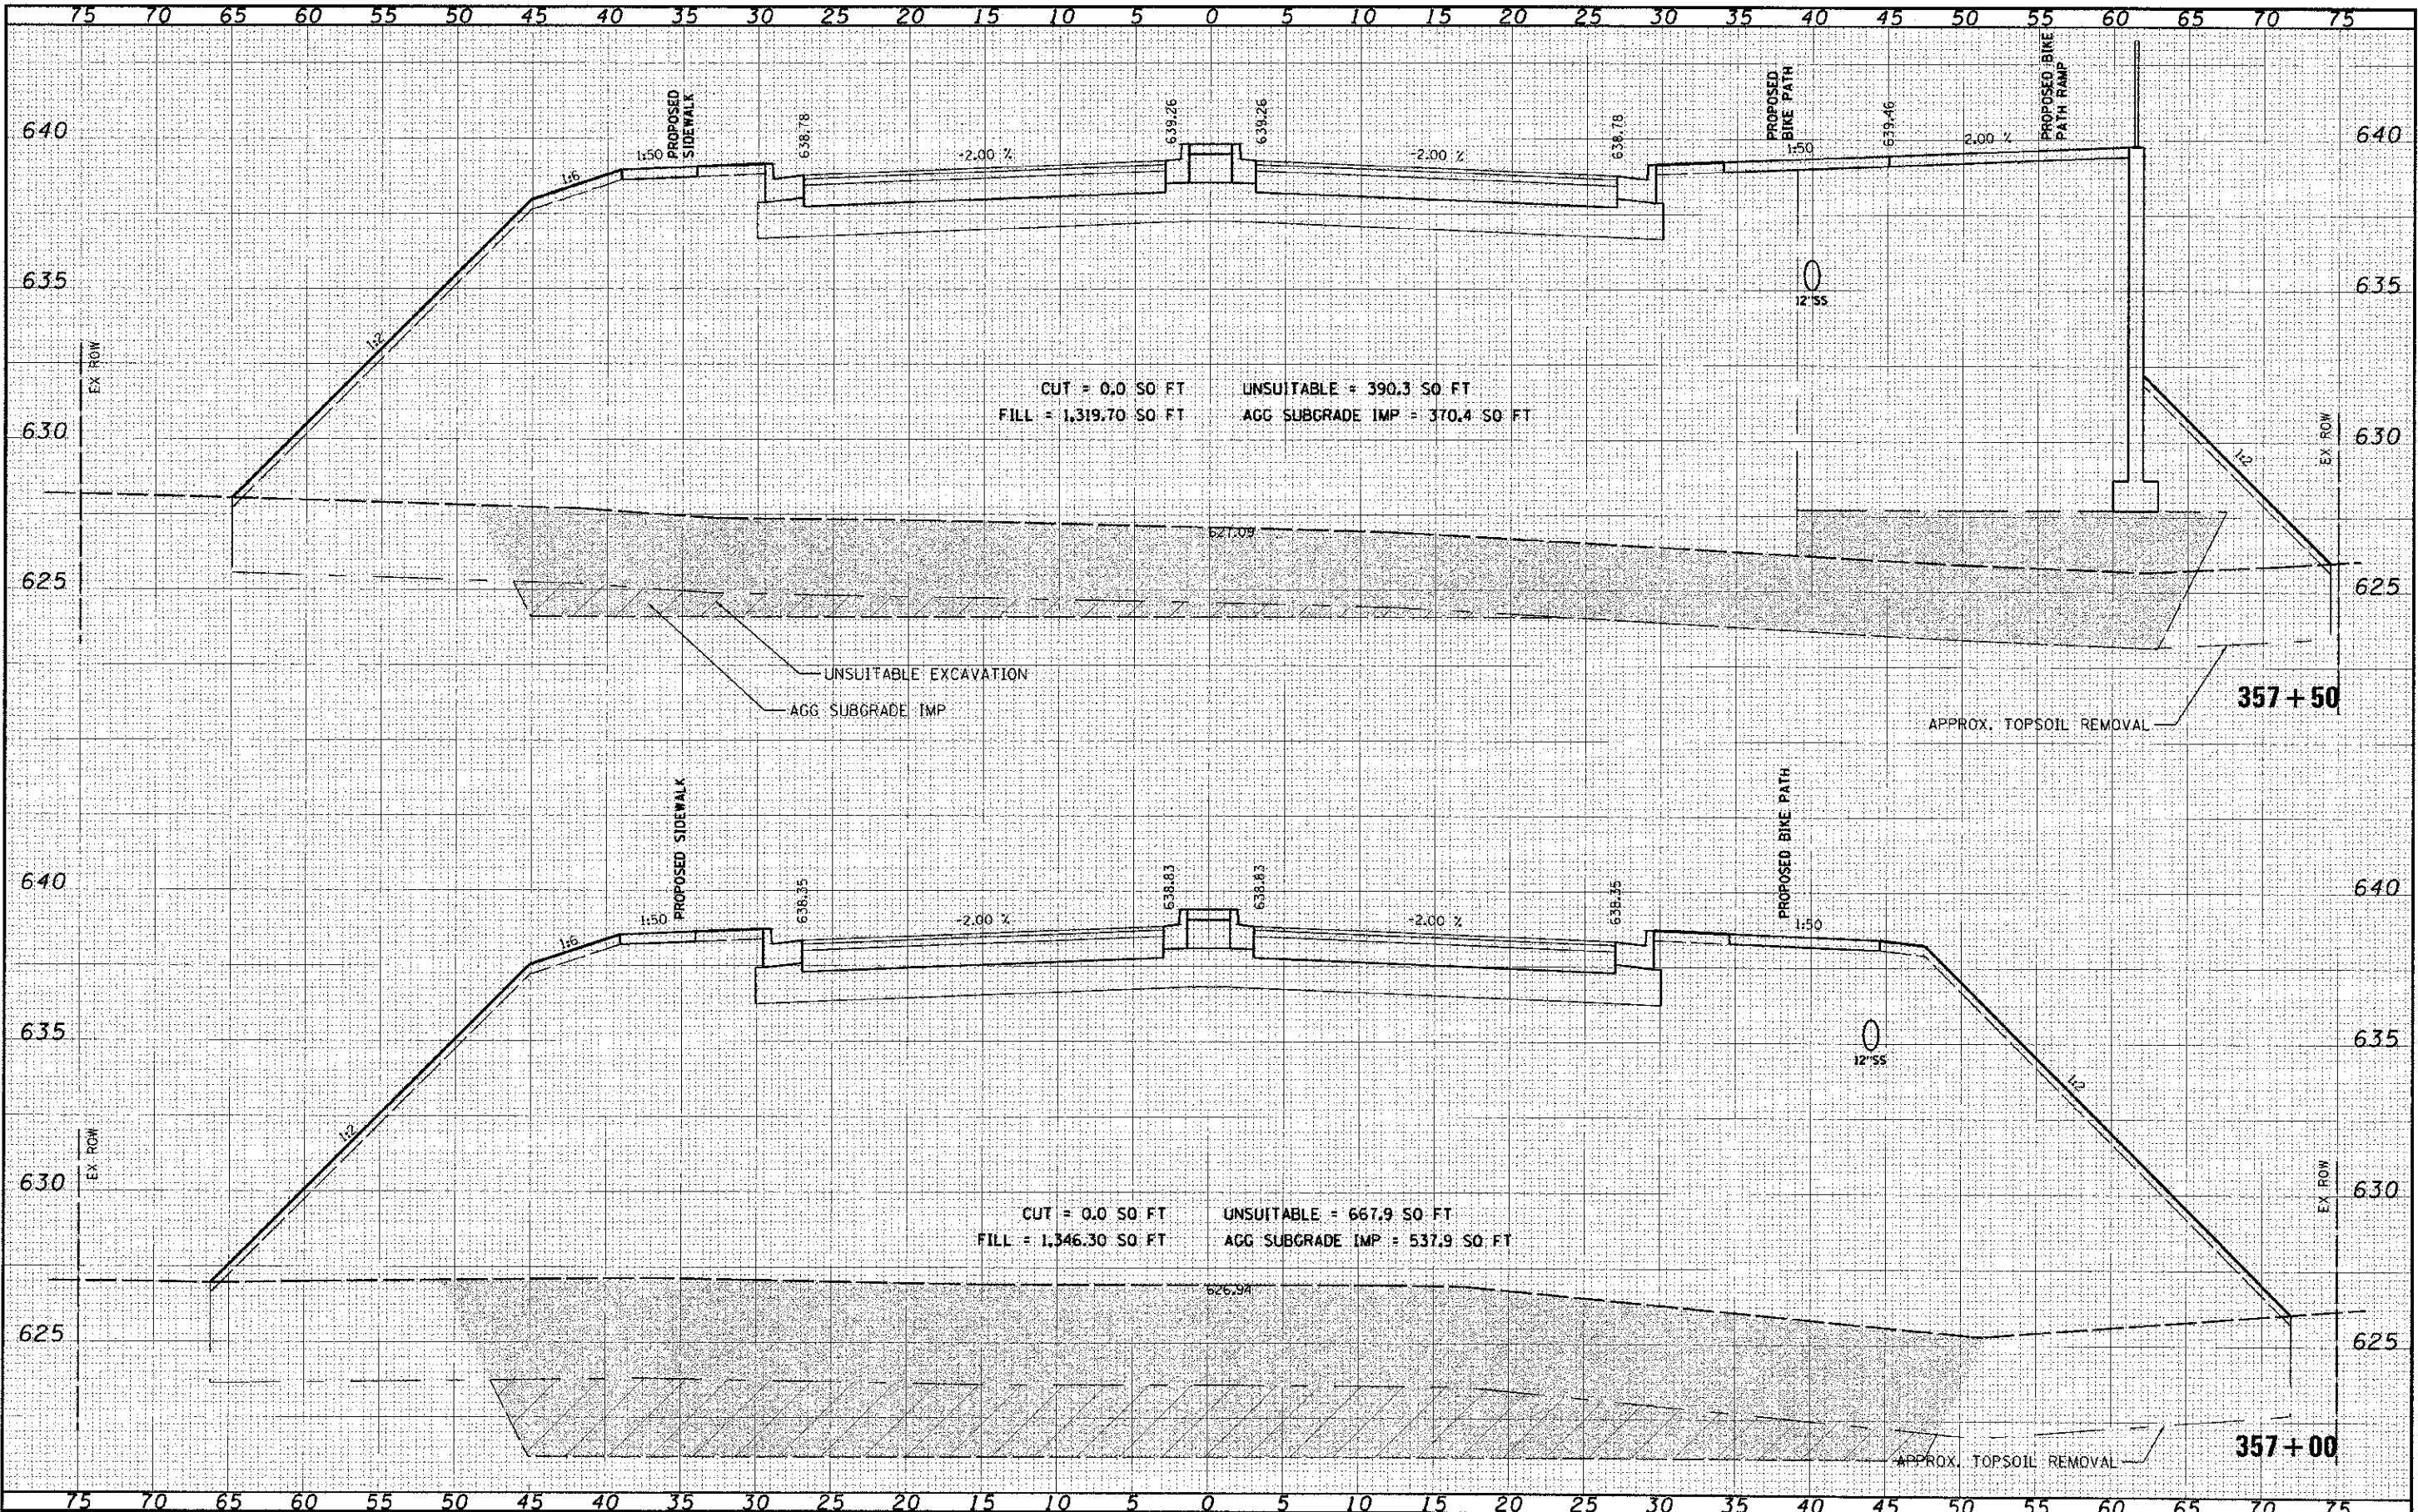

FILE NAME: #P05014  
 USER NAME: james.pugh

DESIGNED -  
 DRAWN -  
 CHECKED -  
 DATE -

REVISÉ -  
 REVISÉ -  
 REVISÉ -  
 REVISÉ -

DESIGNED -  
 DRAWN -  
 CHECKED -  
 DATE -

STATE OF ILLINOIS  
 DEPARTMENT OF TRANSPORTATION

CROSS SECTIONS  
 95th STREET  
 SCALE: 1"=5' H, 1"=25' V SHEET NO. 46 OF 75 SHEETS STA. 357+00 TO STA. 357+50

F.A.U. RTE.	SECTION	COUNTY	TOTAL SHEETS
1644	01-00181-00-FP	WILL	328
			285
			CONTRACT NO. 63647
ILLINOIS FED. AID PROJECT			