


FILE NAME	DATE
PROJECT	BY
DESIGNED	CHECKED
DRAWN	DATE
NOTED	
DATE	

FILE NAME	DATE
PROJECT	BY
DESIGNED	CHECKED
DRAWN	DATE
NOTED	
DATE	

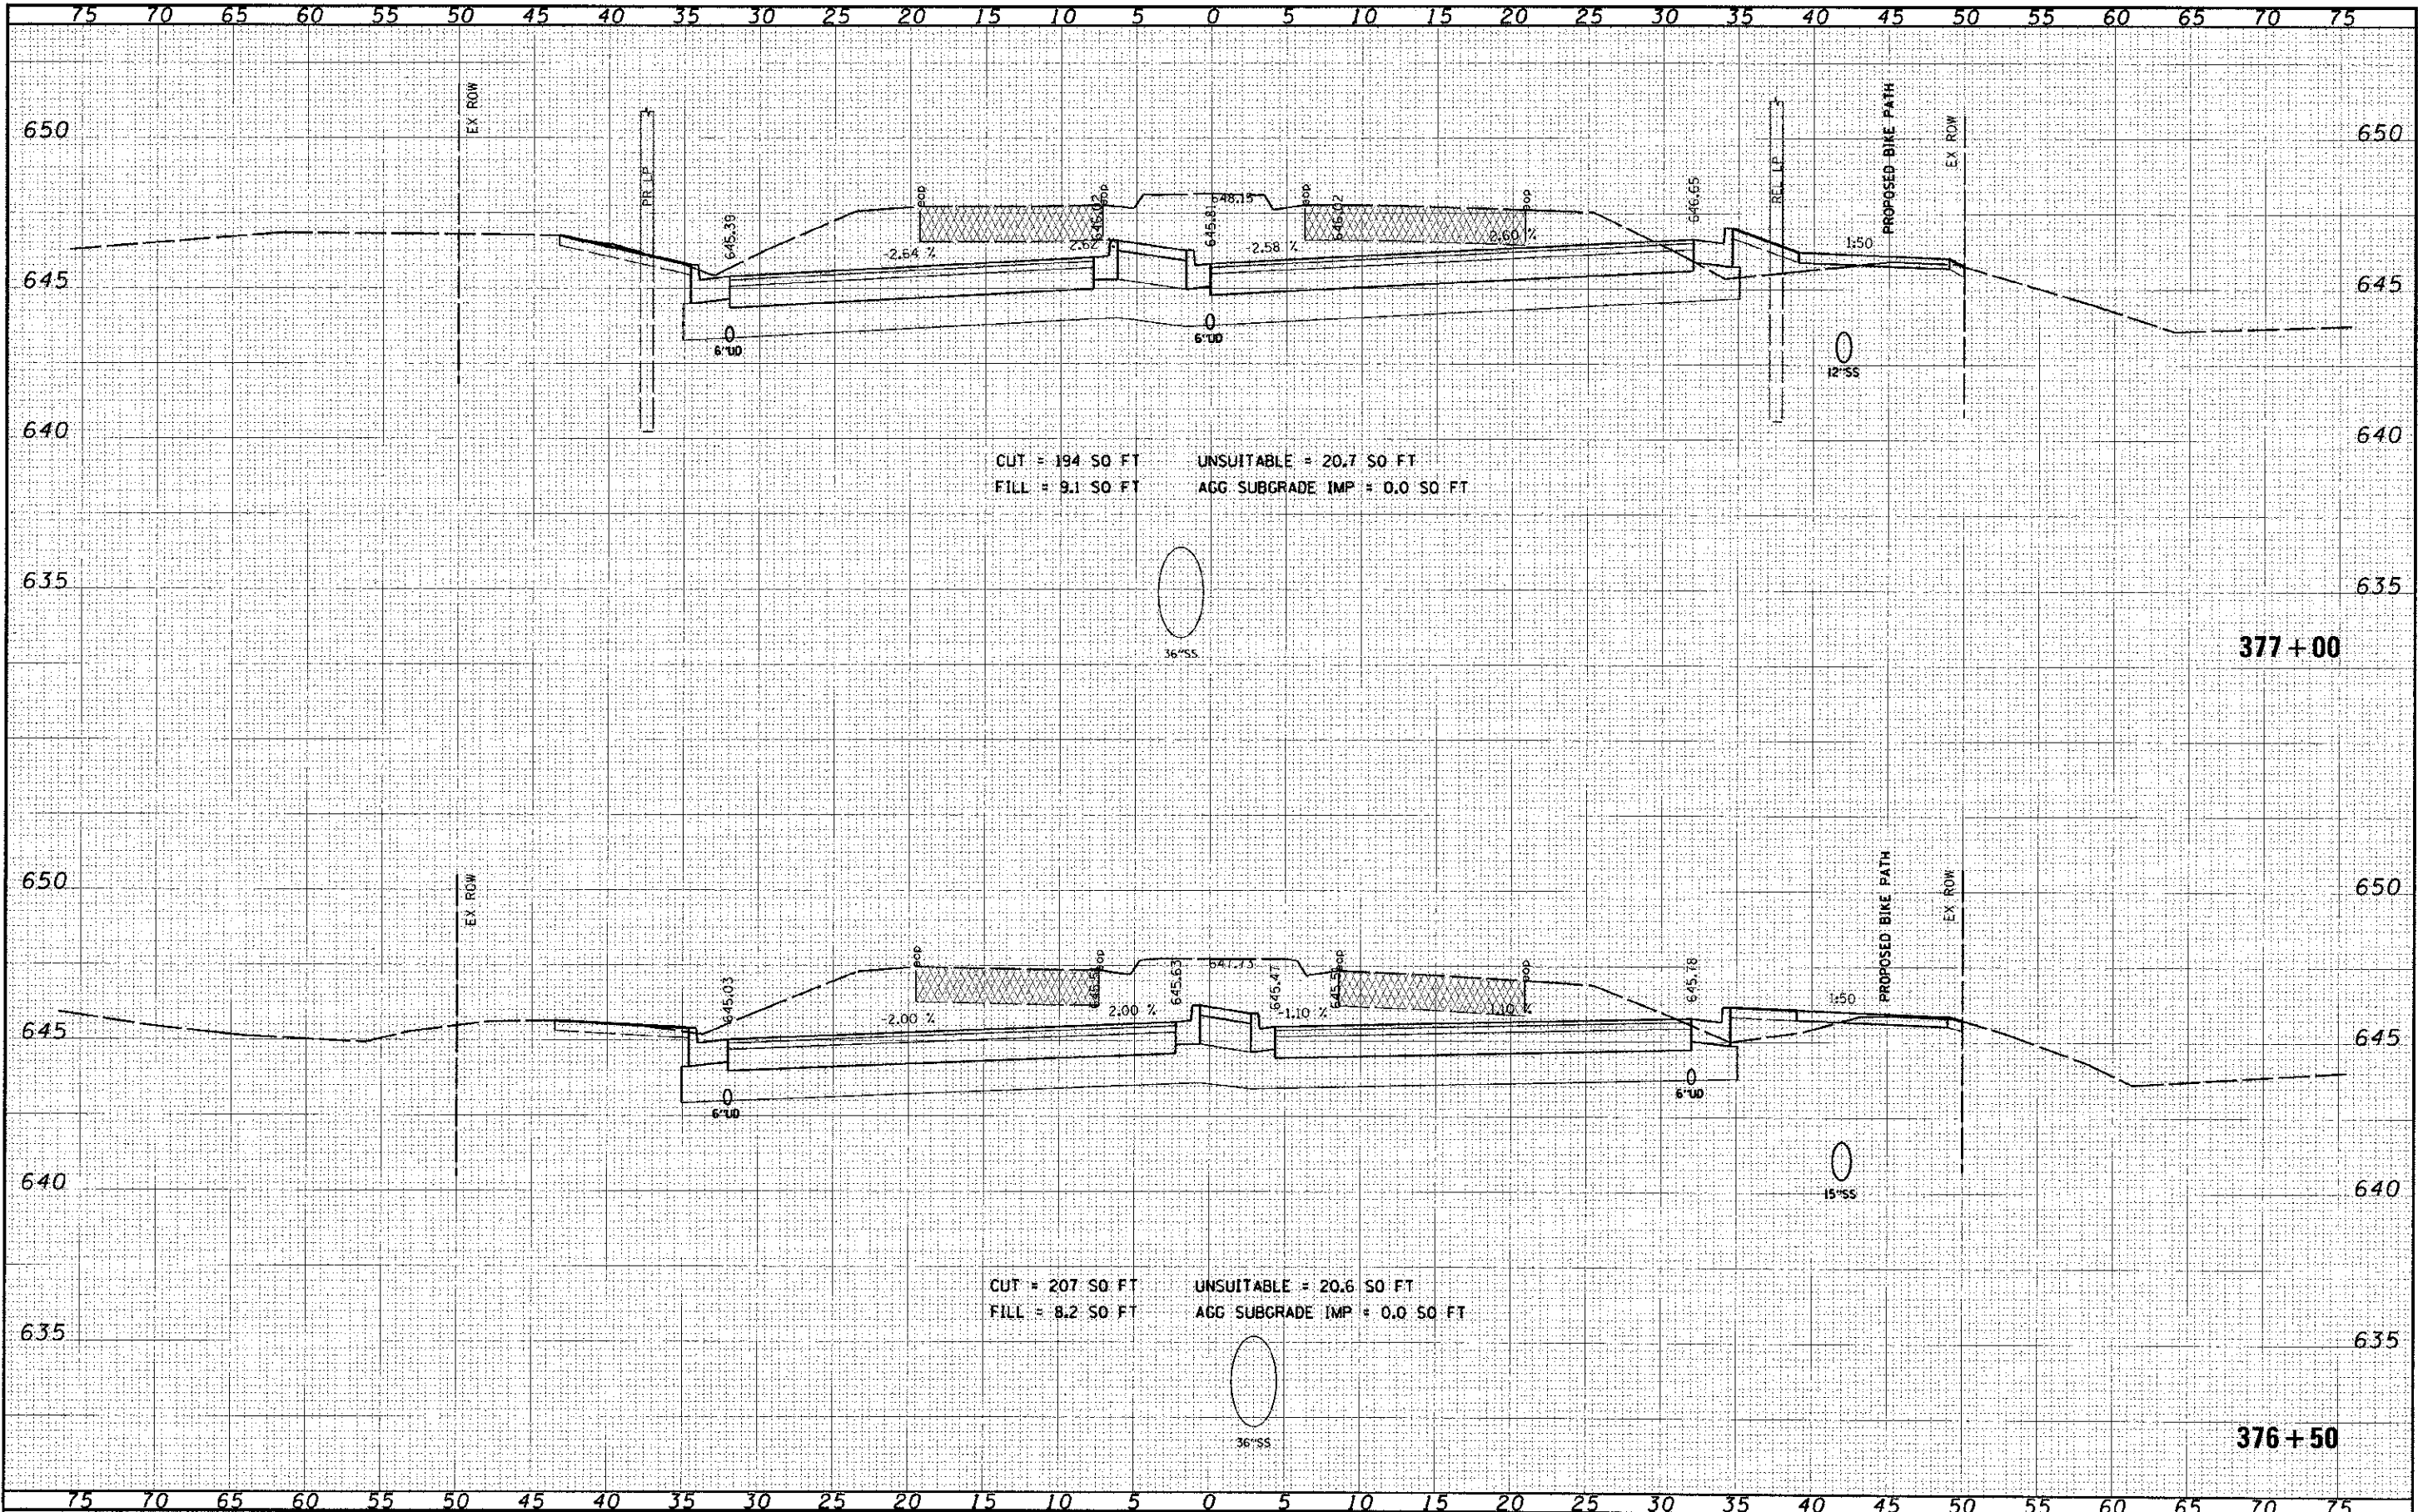

**STATE OF ILLINOIS  
DEPARTMENT OF TRANSPORTATION**

**CROSS SECTIONS  
95th STREET**

FILE NAME	USER NAME = jwms...	DESIGNED	REVISED	SCALE: 1"=5'H 1"=2.5'V SHEET NO. 66 OF 75 SHEETS STA. 376+50 TO STA. 377+00	SECTION 01-00181-00-FP COUNTY WILL TOTAL SHEETS 328 SHEET NO. 305 CONTRACT NO. 63647 ILLINOIS FED. AID PROJECT
DATE	PLT SCALE = 5/8"=1' 1/4"	DRAWN	REVISED		
DATE	PLT DATE = 12/16/2012	CHECKED	REVISED		
DATE		DATE	REVISED		