


TYPICAL METHOD

NOTE:

MINIMUM FLAG THICKNESS 9"

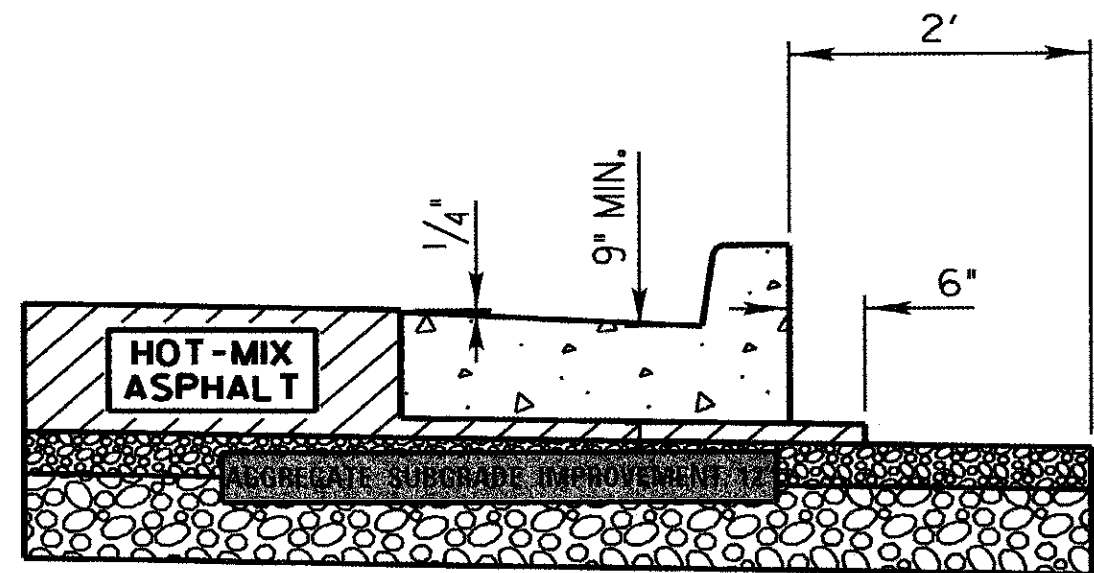


OPTIONAL METHOD

NOTE:

COST OF HOT-MIX ASPHALT MATERIAL UNDER CURB AND 6" OUTSIDE OF CURB TO BE INCIDENTAL TO COST OF COMBINATION CONCRETE CURB AND GUTTER.

SCALE: 1" = 2'

REVISIONS	DATE	 Lake County Division of Transportation	APPROVED BY: M. G. ZEMAITIS	
			DATE: APRIL 1, 2007	
CURB & GUTTER SUBGRADE OPTIONS			LC3000	

FILE NAME = L:\LAKECOUNTY\2248\Drawings\LC3000_Standard.dwg



USER NAME = Jeff Sedig	DESIGNED - MNB	REVISED -
PLOT SCALE = 40.0000 1/2 in.	DRAWN - MNB	REVISED -
PLOT DATE = 11/12/2012	CHECKED - CMC	REVISED -
	DATE - 10/22/2012	REVISED -

STATE OF ILLINOIS
DEPARTMENT OF TRANSPORTATION

LCDOT STANDARD DRAWINGS

SCALE: N.T.S. SHEET NO. 5 OF 5 SHEETS STA. N/A TO STA. N/A

F.A.I. RTE.	SECTION	COUNTY	TOTAL SHEETS	SHEET NO.
0192	06-00153-07-CH	LAKE	120	66
FED. ROAD DIST. NO.			ILLINOIS FED. AID PROJECT	
			CONTRACT NO. 63682	