



SPECIAL DETAIL FOR ROUNDABOUTS SIGNING and PAVEMENT MARKINGS

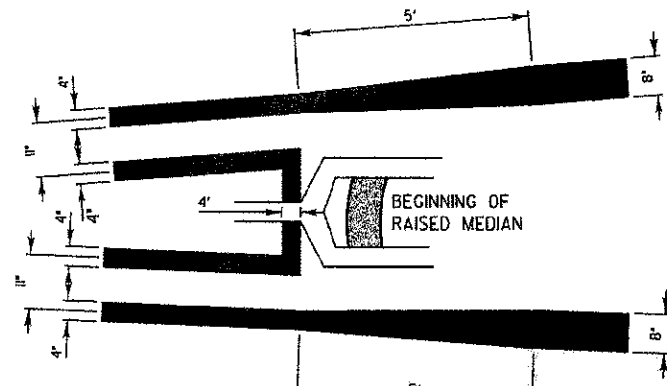


DETAILS OF 4' LINE TO 8' LINE TRANSITION
 THE TRANSITION FROM THE 4" YELLOW LINE TO THE 8" YELLOW LINE SHALL START AT THE BEGINNING OF THE RAISED MEDIAN. THE WIDENING OF THE LINE SHALL BE ACCOMPLISHED WITH A SMOOTH TRANSITION AS SHOWN IN THE ABOVE DRAWING.

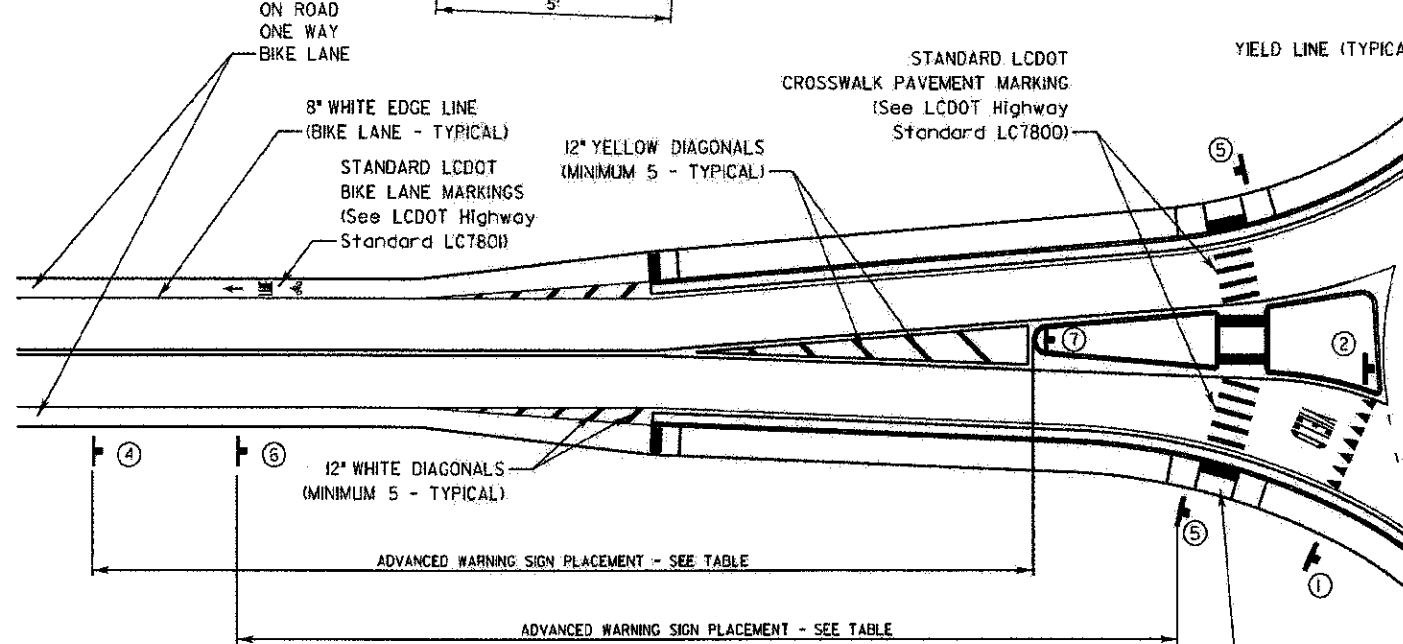


NOTE:
 EACH QUADRANT OF THIS STANDARD DEPICTS A DIFFERENT CONDITION. THE INTERSECTION SHOULD NOT BE VIEWED AS A WHOLE.

ADVANCE WARNING SIGN PLACEMENT

POSTED SPEED LIMIT	DISTANCE IN ADVANCE OF THE INTERSECTION
20 - 40 MPH	200 FEET
45 - 55 MPH	400 FEET

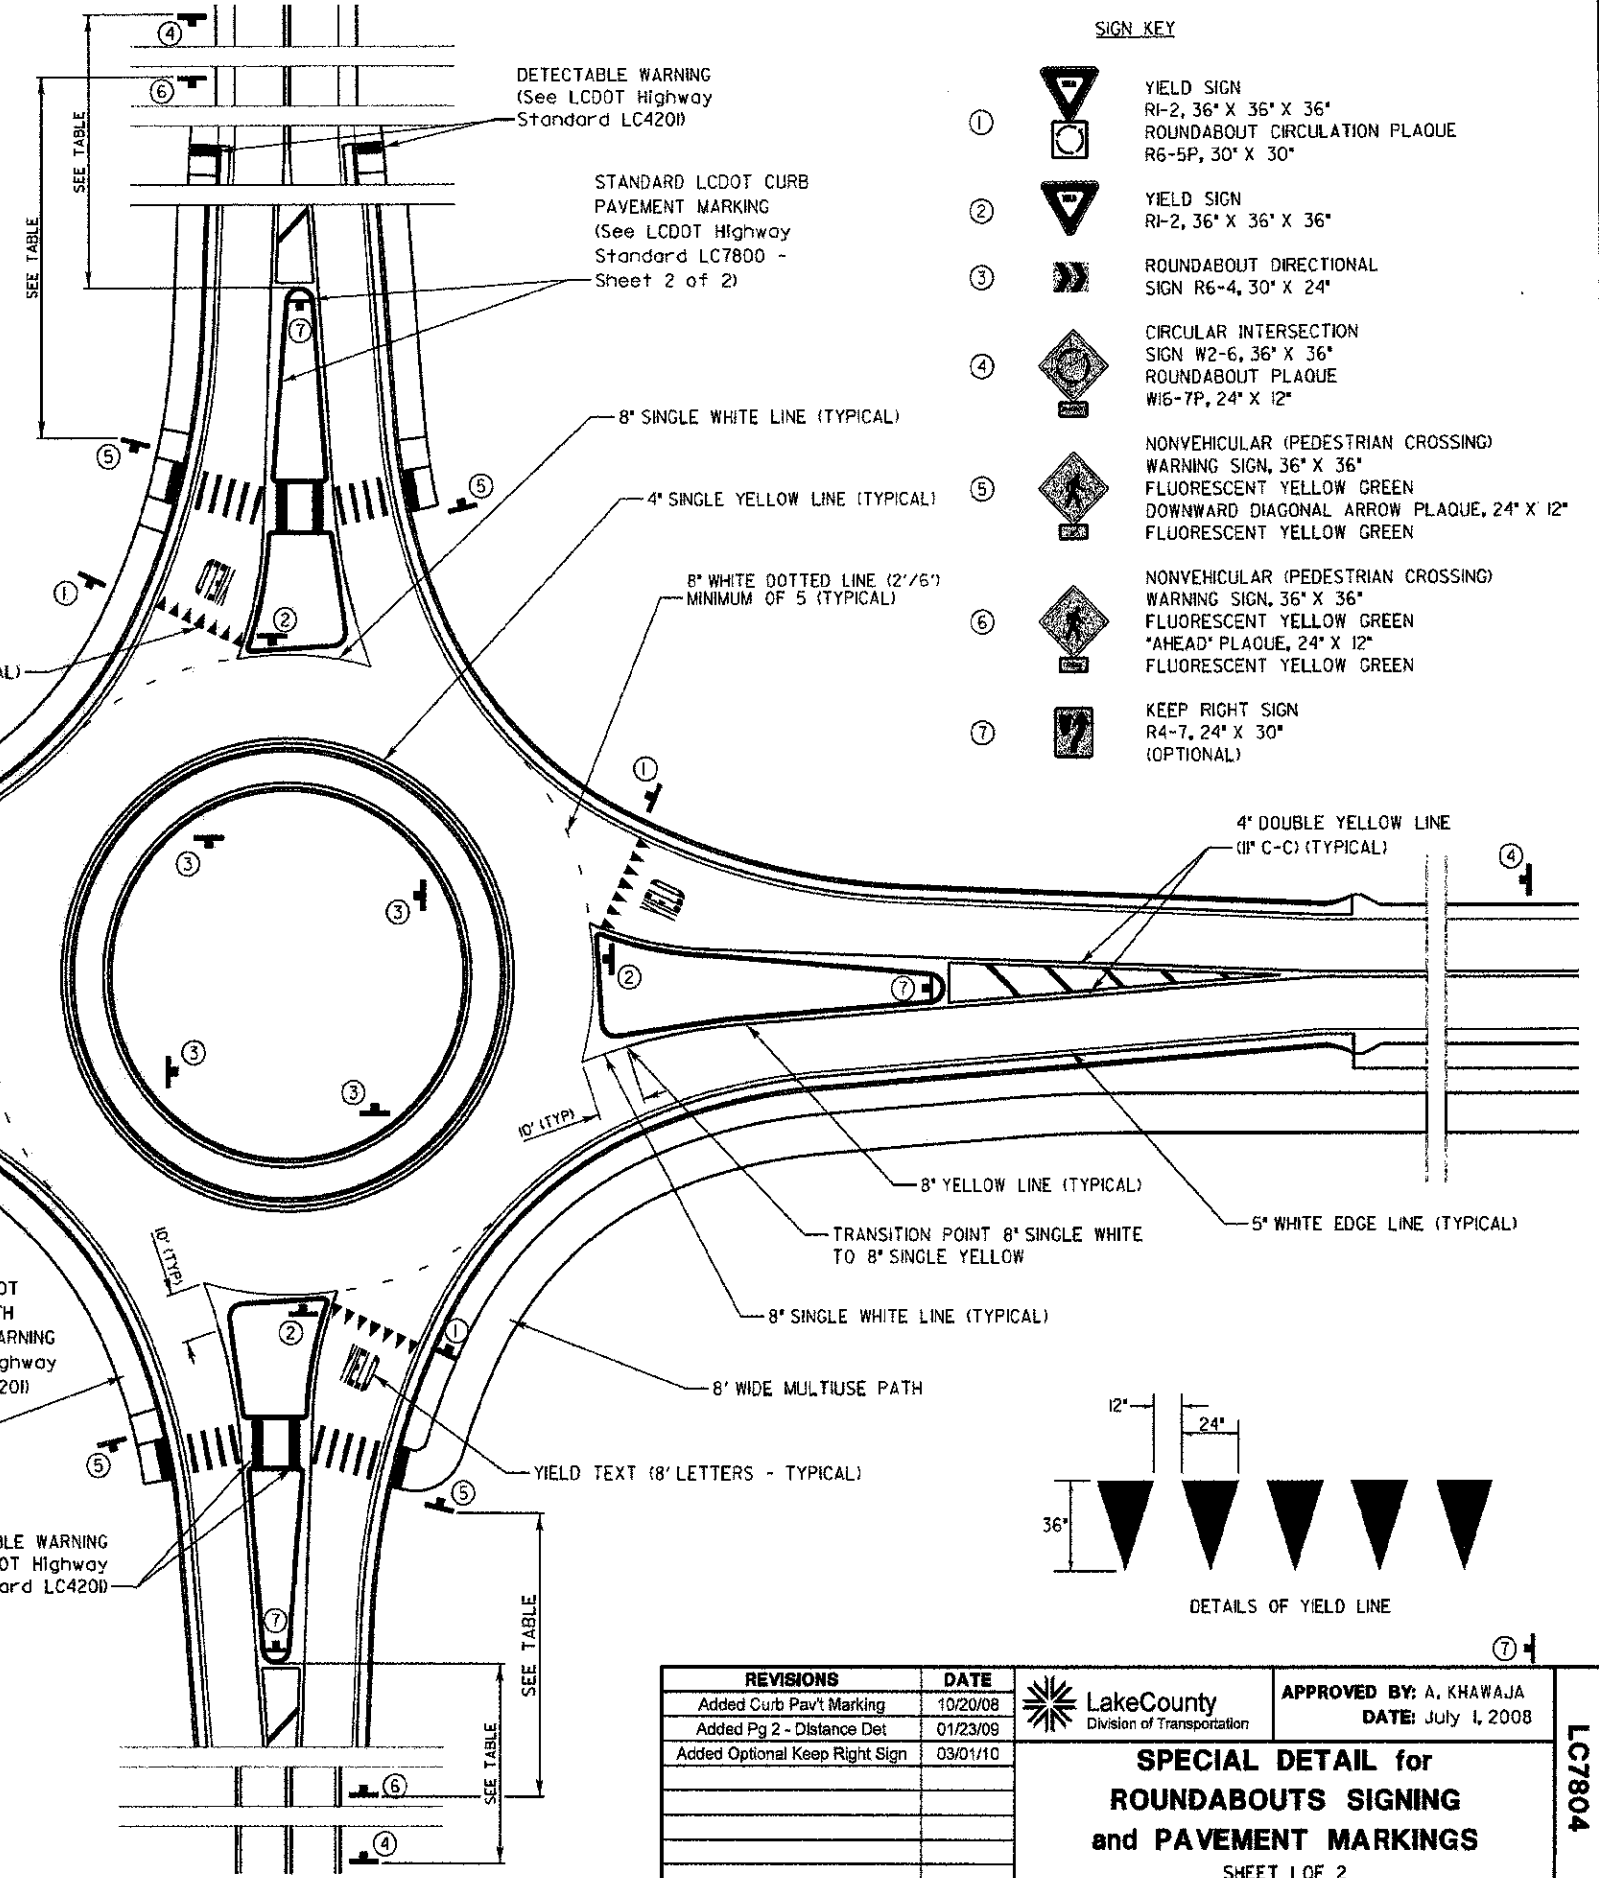

- SIGN KEY**
- ① YIELD SIGN
R1-2, 36" X 36" X 36"
ROUNDABOUT CIRCULATION PLAQUE
R6-5P, 30" X 30"
 - ② YIELD SIGN
R1-2, 36" X 36" X 36"
 - ③ ROUNDABOUT DIRECTIONAL SIGN
R6-4, 30" X 24"
 - ④ CIRCULAR INTERSECTION SIGN
W2-6, 36" X 36"
ROUNDABOUT PLAQUE
W16-7P, 24" X 12"
 - ⑤ NONVEHICULAR (PEDESTRIAN CROSSING) WARNING SIGN, 36" X 36"
FLUORESCENT YELLOW GREEN
DOWNWARD DIAGONAL ARROW PLAQUE, 24" X 12"
FLUORESCENT YELLOW GREEN
 - ⑥ NONVEHICULAR (PEDESTRIAN CROSSING) WARNING SIGN, 36" X 36"
FLUORESCENT YELLOW GREEN
"AHEAD" PLAQUE, 24" X 12"
FLUORESCENT YELLOW GREEN
 - ⑦ KEEP RIGHT SIGN
R4-7, 24" X 30"
(OPTIONAL)

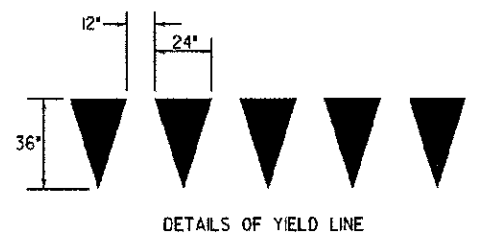

REVISIONS	DATE
Added Curb Pav't Marking	10/20/08
Added Pg 2 - Distance Det	01/23/09
Added Optional Keep Right Sign	03/01/10

LakeCounty
 Division of Transportation
 APPROVED BY: A. KHAWAJA
 DATE: July 1, 2008

**SPECIAL DETAIL for
 ROUNDABOUTS SIGNING
 and PAVEMENT MARKINGS**
 SHEET 1 OF 2

LC7804

FILE NAME: L:\LAKECOUNTY\1122481\Drawings\CDOT_Signing\LC7804_STANDARD.DWG

CMT
 CRAWFORD, MURPHY & TALLY, INC.
 CONSULTING ENGINEERS
 License No. 04-000613

USER NAME = Jeff Sedg	DESIGNED - MNB	REVISED -
PLOT SCALE = 48,0000 1/16"	DRAWN - MNB	REVISED -
PLOT DATE = 11/12/2012	CHECKED - CMC	REVISED -
	DATE - 10/22/2012	REVISED -

STATE OF ILLINOIS
 DEPARTMENT OF TRANSPORTATION

LC7804 STANDARD DRAWINGS

SCALE: N.T.S. SHEET NO. 5 OF 5 SHEETS STA. N/A TO STA. N/A

F.A.J. RTE.	SECTION	COUNTY	TOTAL SHEETS	SHEET NO.
0192	06-00153-07-CH	LAKE	120	80
FED. ROAD DIST. NO.	ILLINOIS FED. AID PROJECT	CONTRACT NO. 63682		