


FINAL SURVEY	SCOPED	DATE
NOTE BOOK	PLOTTED	BY
NO.	TEMPLATE	
	AREAS	
	CHECKED	

ORIGINAL SURVEY	SCOPED	DATE
NOTE BOOK	PLOTTED	BY
NO.	TEMPLATE	
	AREAS	
	CHECKED	

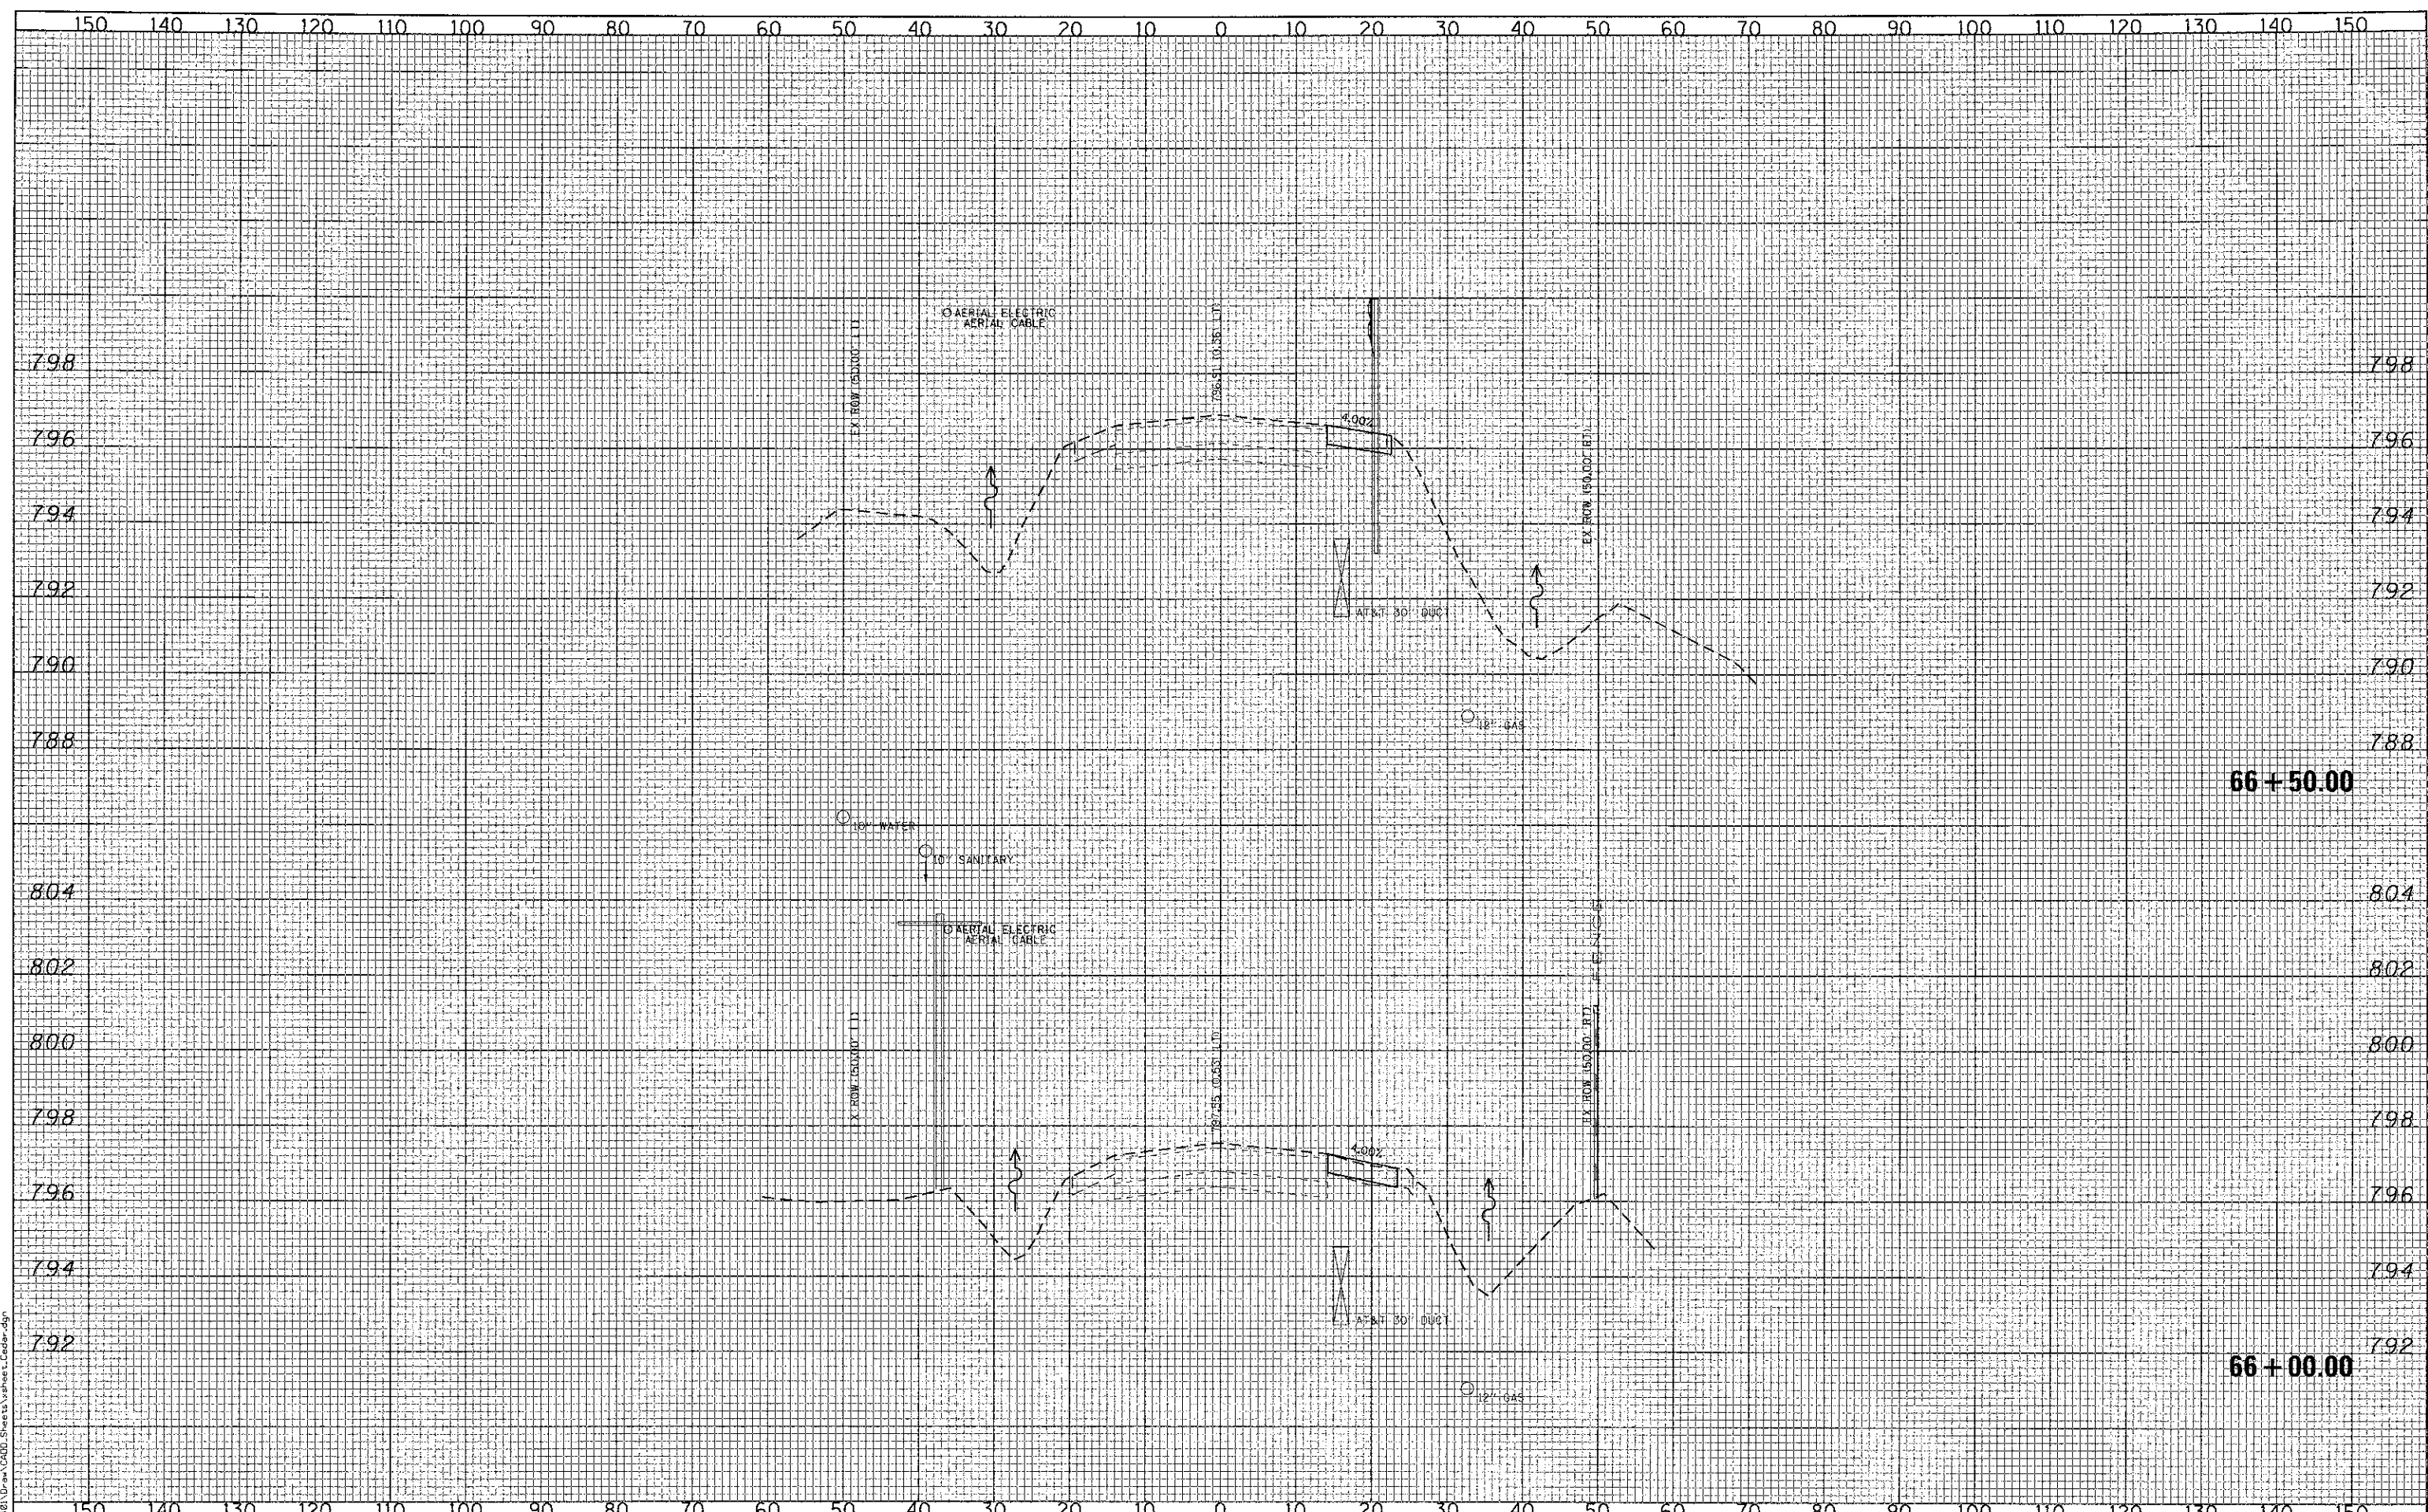

FILE NAME = L:\LAKECD\122401\0-m\000-Sheets\sheet_6600.dgn

CMT CONSULTING ENGINEERS
 License No. 64-000613

USER NAME = Jeff Sedig	DESIGNED - CMC	REVISED -
PLOT SCALE = 20.0000' / 1" =	DRAWN - ERD	REVISED -
PLOT DATE = #PLOTDATE#	CHECKED - KDN	REVISED -
	DATE - 10/22/2012	REVISED -

DESIGNED - CMC	REVISED -
DRAWN - ERD	REVISED -
CHECKED - KDN	REVISED -
DATE - 10/22/2012	REVISED -

**STATE OF ILLINOIS
DEPARTMENT OF TRANSPORTATION**

CEDAR LAKE ROAD - CROSS SECTIONS

SCALE: 10H:8V SHEET NO. OF SHEETS STA. 66+00.00 TO STA. 66+50.00

F.A. RTE.	SECTION	COUNTY	TOTAL SHEETS	SHEET NO.
0192	06-00153-07-CH	LAKE	120	87
CONTRACT NO. 63682				
FED. ROAD DIST. NO. 1 ILLINOIS FED. AID PROJECT				