


| | |
|---------------|------|
| FINAL SURVEY | DATE |
| SURVEYED | BY |
| TEMPLATE | |
| AREAS CHECKED | |

| | |
|-----------------|------|
| ORIGINAL SURVEY | DATE |
| SURVEYED | BY |
| TEMPLATE | |
| AREAS CHECKED | |

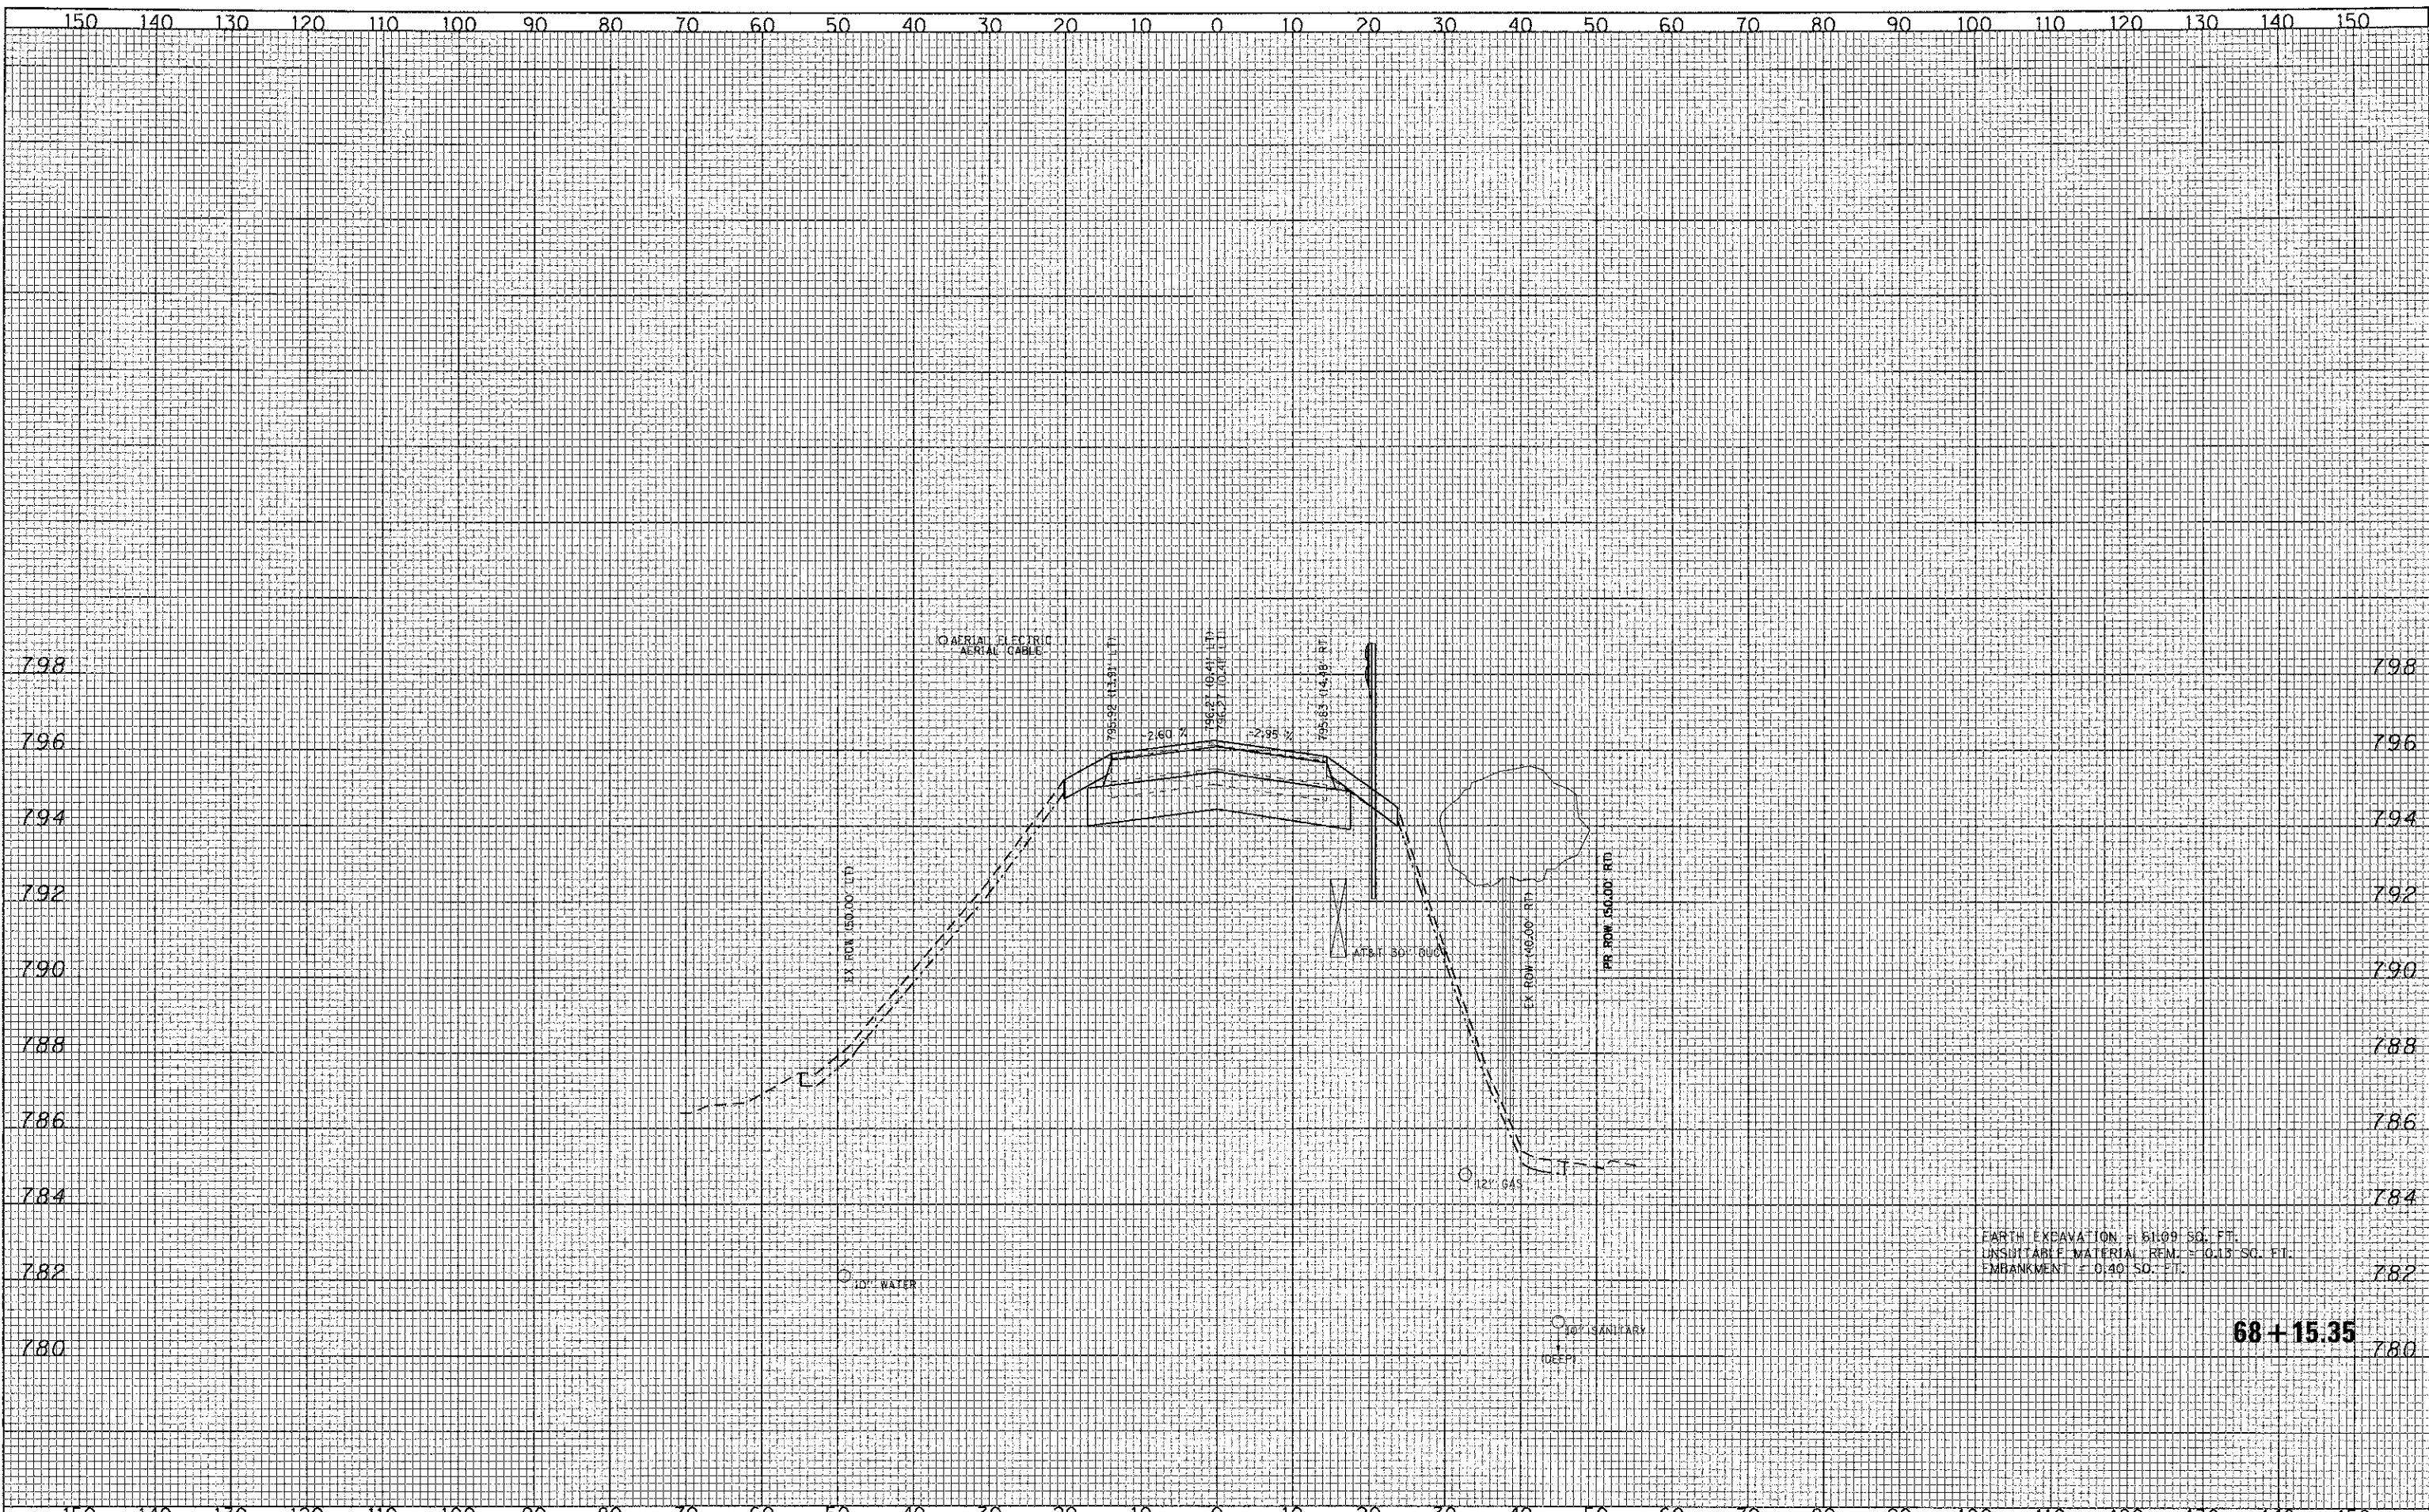

EARTH EXCAVATION = 81.09 SQ. FT.
 UNSUITABLE MATERIAL REM. = 0.13 SQ. FT.
 EMBANKMENT = 0.40 SQ. FT.

68 + 15.35

FILE NAME = L:\AL\22401\Draw\CAD\Draw\Sheet\Sheet.dgn



| | | |
|----------------------------|-------------------|-----------|
| USER NAME = Jeff Sedig | DESIGNED - CMC | REVISED - |
| PLOT SCALE = 20:0000' / 1" | DRAWN - ERD | REVISED - |
| PLOT DATE = #PLOTDATE# | CHECKED - KDN | REVISED - |
| | DATE - 10/22/2012 | REVISED - |

**STATE OF ILLINOIS
 DEPARTMENT OF TRANSPORTATION**

CEDAR LAKE ROAD - CROSS SECTIONS

SCALE: 10H:1V SHEET NO. OF SHEETS STA. 68+15.35 TO STA. 68+15.35

| F.A. RTE. | SECTION | COUNTY | TOTAL SHEETS | SHEET NO. |
|---|----------------|--------|--------------------|-----------|
| 0192 | 06-00153-07-CH | LAKE | 120 | 91 |
| FED. ROAD DIST. NO. 1 ILLINOIS FED. AID PROJECT | | | CONTRACT NO. 63682 | |