


DATE
BY
SURVEYED
PLOTTED
NOTE BOOK
AREAS CHECKED

DATE
BY
SURVEYED
PLOTTED
NOTE BOOK
AREAS CHECKED

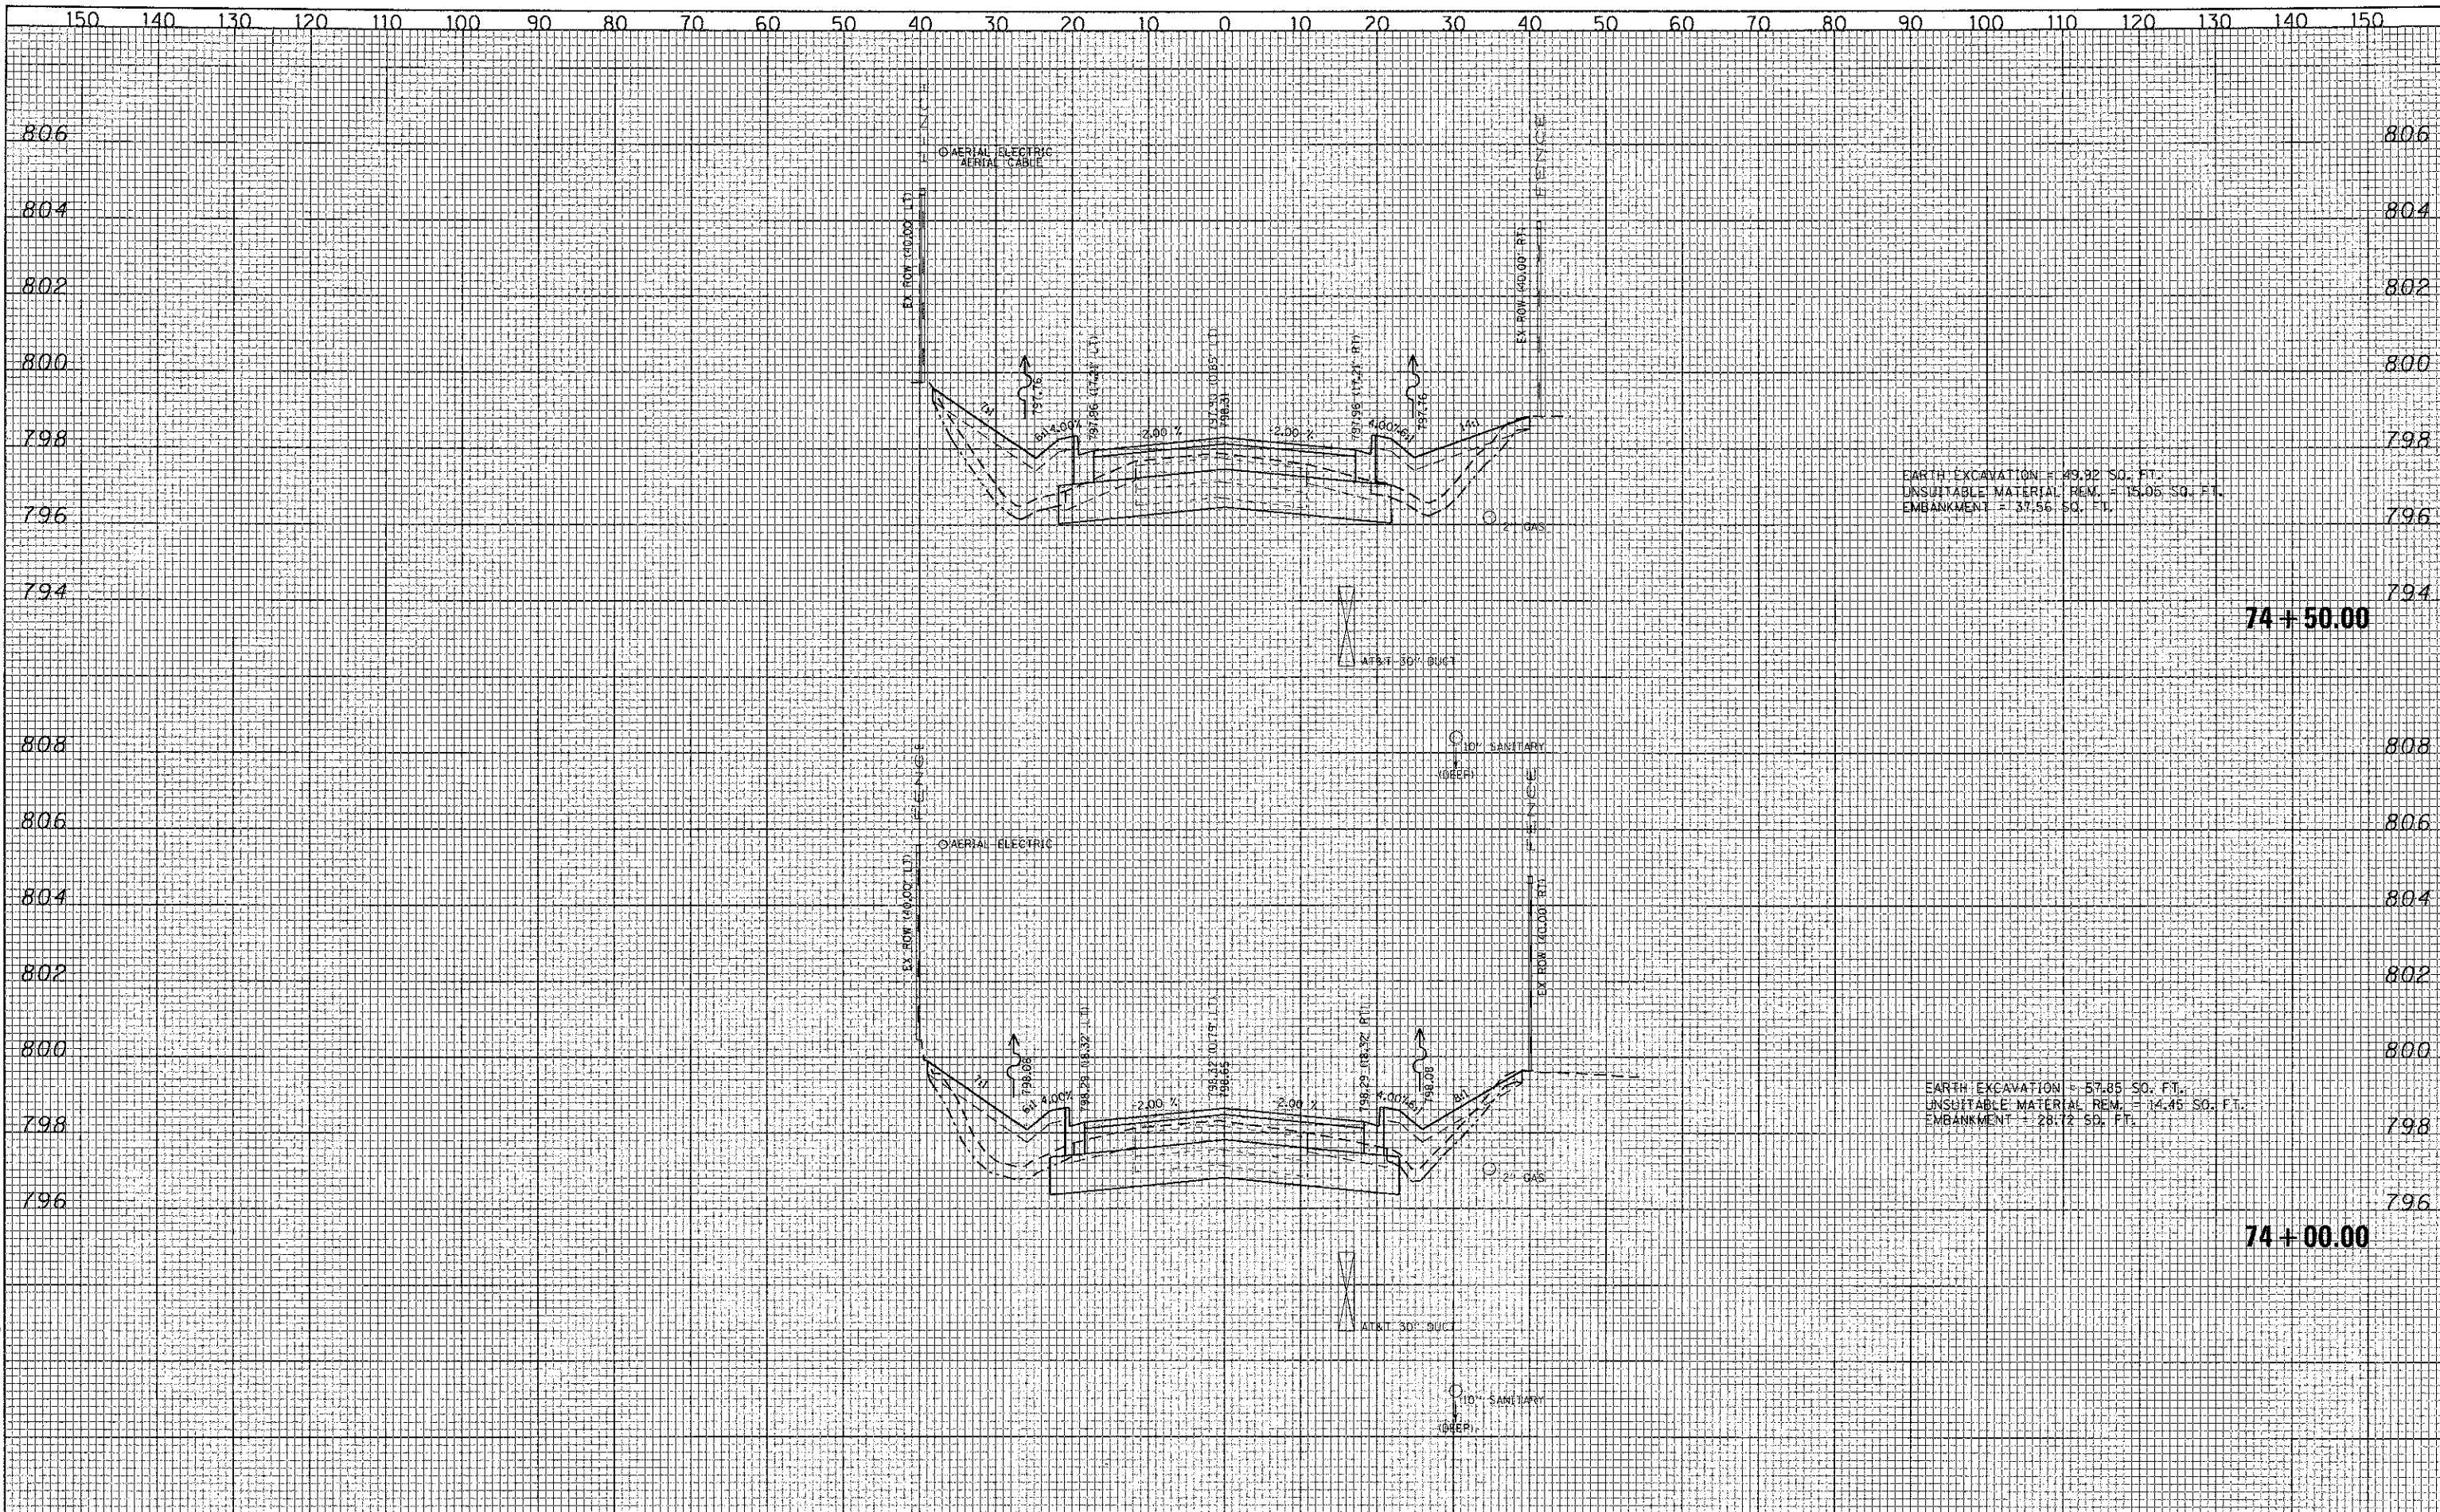

EARTH EXCAVATION = 49.82 SQ. FT.
UNSUITABLE MATERIAL REM. = 15.05 SQ. FT.
EMBANKMENT = 37.56 SQ. FT.

EARTH EXCAVATION = 57.85 SQ. FT.
UNSUITABLE MATERIAL REM. = 14.45 SQ. FT.
EMBANKMENT = 28.72 SQ. FT.

74 + 50.00

74 + 00.00

<p>CMT CRAWFORD, MURPHY & TILLY, INC. CONSULTING ENGINEERS License No. 04-00063</p>	USER NAME * Jeff Sedig PLT SCALE * 20.0000' / 1" PLT DATE * \$PLOTDATE\$	DESIGNED - CMC DRAWN - ERD CHECKED - KDN DATE - 10/22/2012	REVISED - REVISED - REVISED - REVISED -	STATE OF ILLINOIS DEPARTMENT OF TRANSPORTATION	CEDAR LAKE ROAD - CROSS SECTIONS	F.A. R.T.E. 0192 SECTION 06-00153-07-CH COUNTY LAKE TOTAL SHEETS 120 SHEET NO. 98	CONTRACT NO. 63682 FED. ROAD DIST. NO. 1 ILLINOIS FED. AID PROJECT
	SCALE: 10Hx8V SHEET NO. OF SHEETS STA. 74+00.00 TO STA. 74+50.00						
	FILE NAME = L:\ALAMEDA\1122481\Drawn\CAD\Drawn\Sheet3\Sheet3_Cedar.dgn						