



| | |
|--------------|--|
| DATE | |
| BY | |
| FINAL SURVEY | |
| PLOTTED | |
| TEMPLATE | |
| AREAS | |
| AREAS | |
| CHECKED | |

| | |
|-----------------|--|
| DATE | |
| BY | |
| ORIGINAL SURVEY | |
| PLOTTED | |
| TEMPLATE | |
| AREAS | |
| AREAS | |
| CHECKED | |

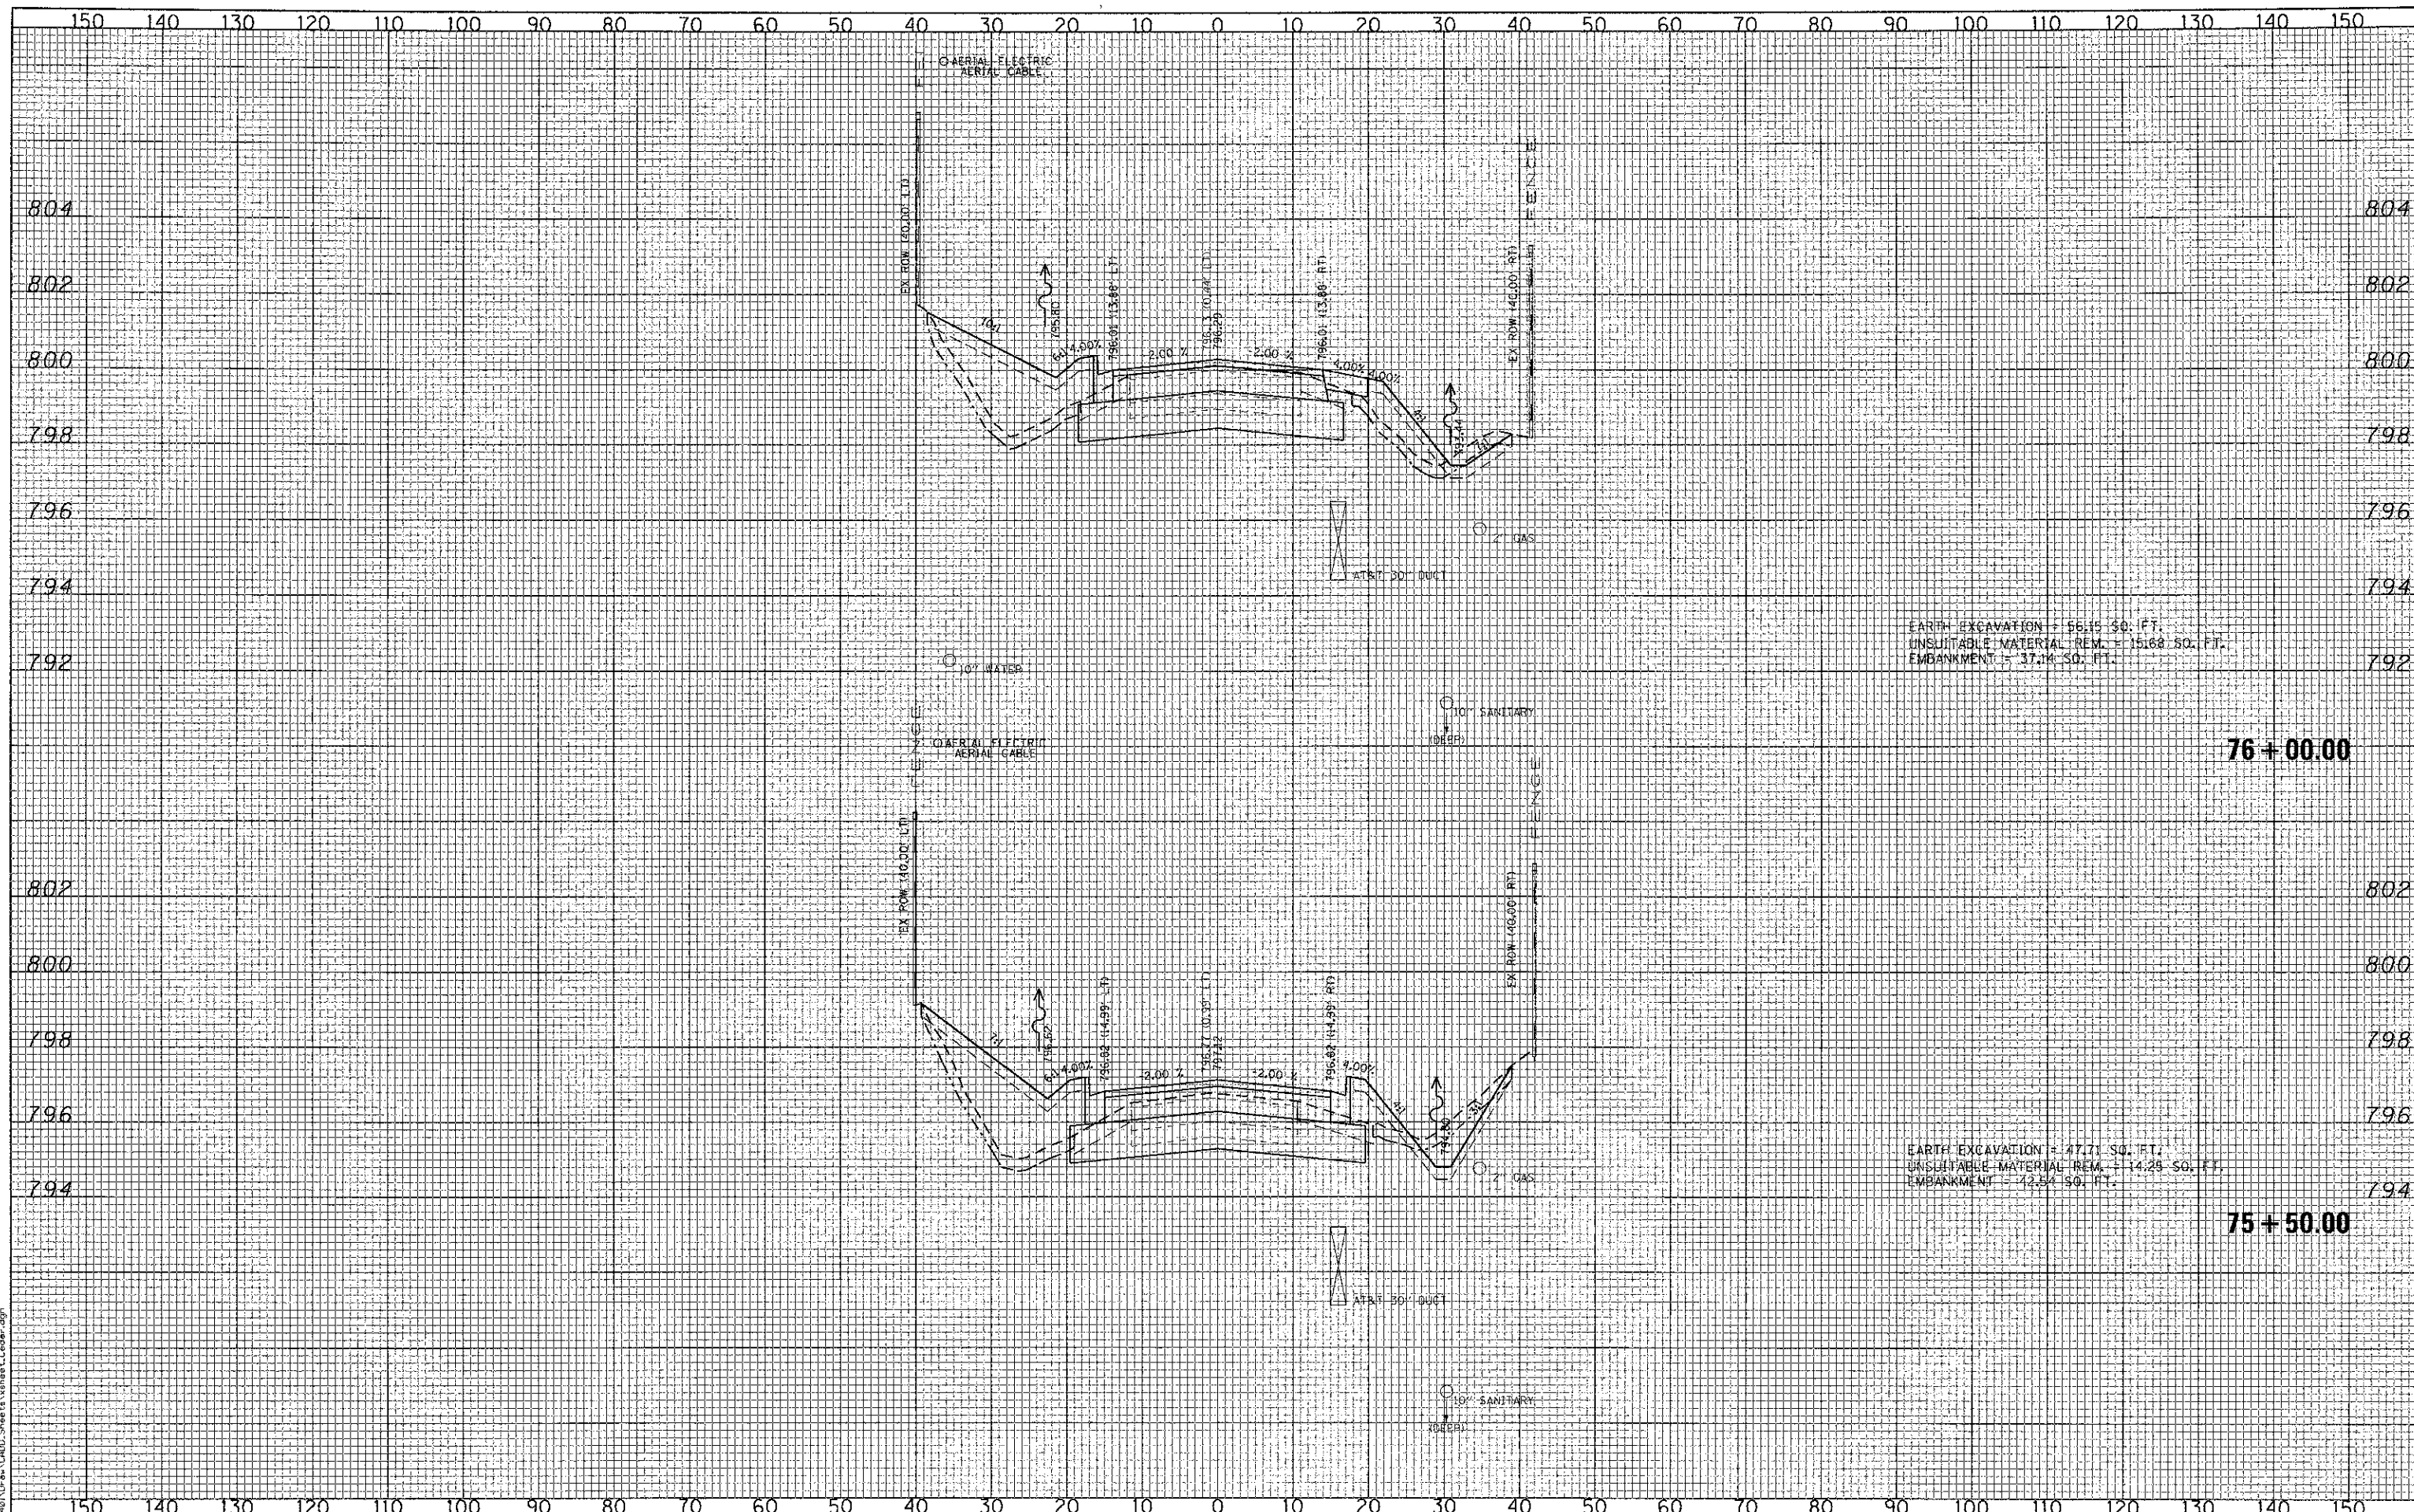

EARTH EXCAVATION = 56.15 SQ. FT.
 UNSUITABLE MATERIAL REM. = 15.68 SQ. FT.
 EMBANKMENT = 37.24 SQ. FT.

EARTH EXCAVATION = 47.71 SQ. FT.
 UNSUITABLE MATERIAL REM. = 14.29 SQ. FT.
 EMBANKMENT = 32.54 SQ. FT.

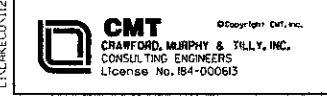

| | | |
|----------------------------|-------------------|-----------|
| USER NAME = Jeff Sedig | DESIGNED - CMC | REVISED - |
| PLOT SCALE = 20.0000' / 1" | DRAWN - ERD | REVISED - |
| PLOT DATE = #PLOTDATE# | CHECKED - KDN | REVISED - |
| | DATE - 10/22/2012 | REVISED - |

STATE OF ILLINOIS
 DEPARTMENT OF TRANSPORTATION

CEDAR LAKE ROAD - CROSS SECTIONS

SCALE: 10H:8V SHEET NO. OF SHEETS STA. 75+50.00 TO STA. 76+00.00

| F.A. RTE. | SECTION | COUNTY | TOTAL SHEETS | SHEET NO. |
|---|----------------|--------|--------------|-----------|
| 0192 | 06-00153-07-CH | LAKE | 120 | 100 |
| CONTRACT NO. 63682 | | | | |
| FED. ROAD DIST. NO. 1 ILLINOIS FED. AID PROJECT | | | | |

FILE NAME = L:\LAREED\1122481\Drawings\CARD. Sheets\Sheet\Card.dwg