


FINAL SURVEY	DATE
SURVEYED	BY
PLOTTED	
TEMPLATE	
AREAS CHECKED	
NOTE BOOK	
NO.	

ORIGINAL SURVEY	DATE
SURVEYED	BY
PLOTTED	
TEMPLATE	
AREAS CHECKED	
NOTE BOOK	
NO.	

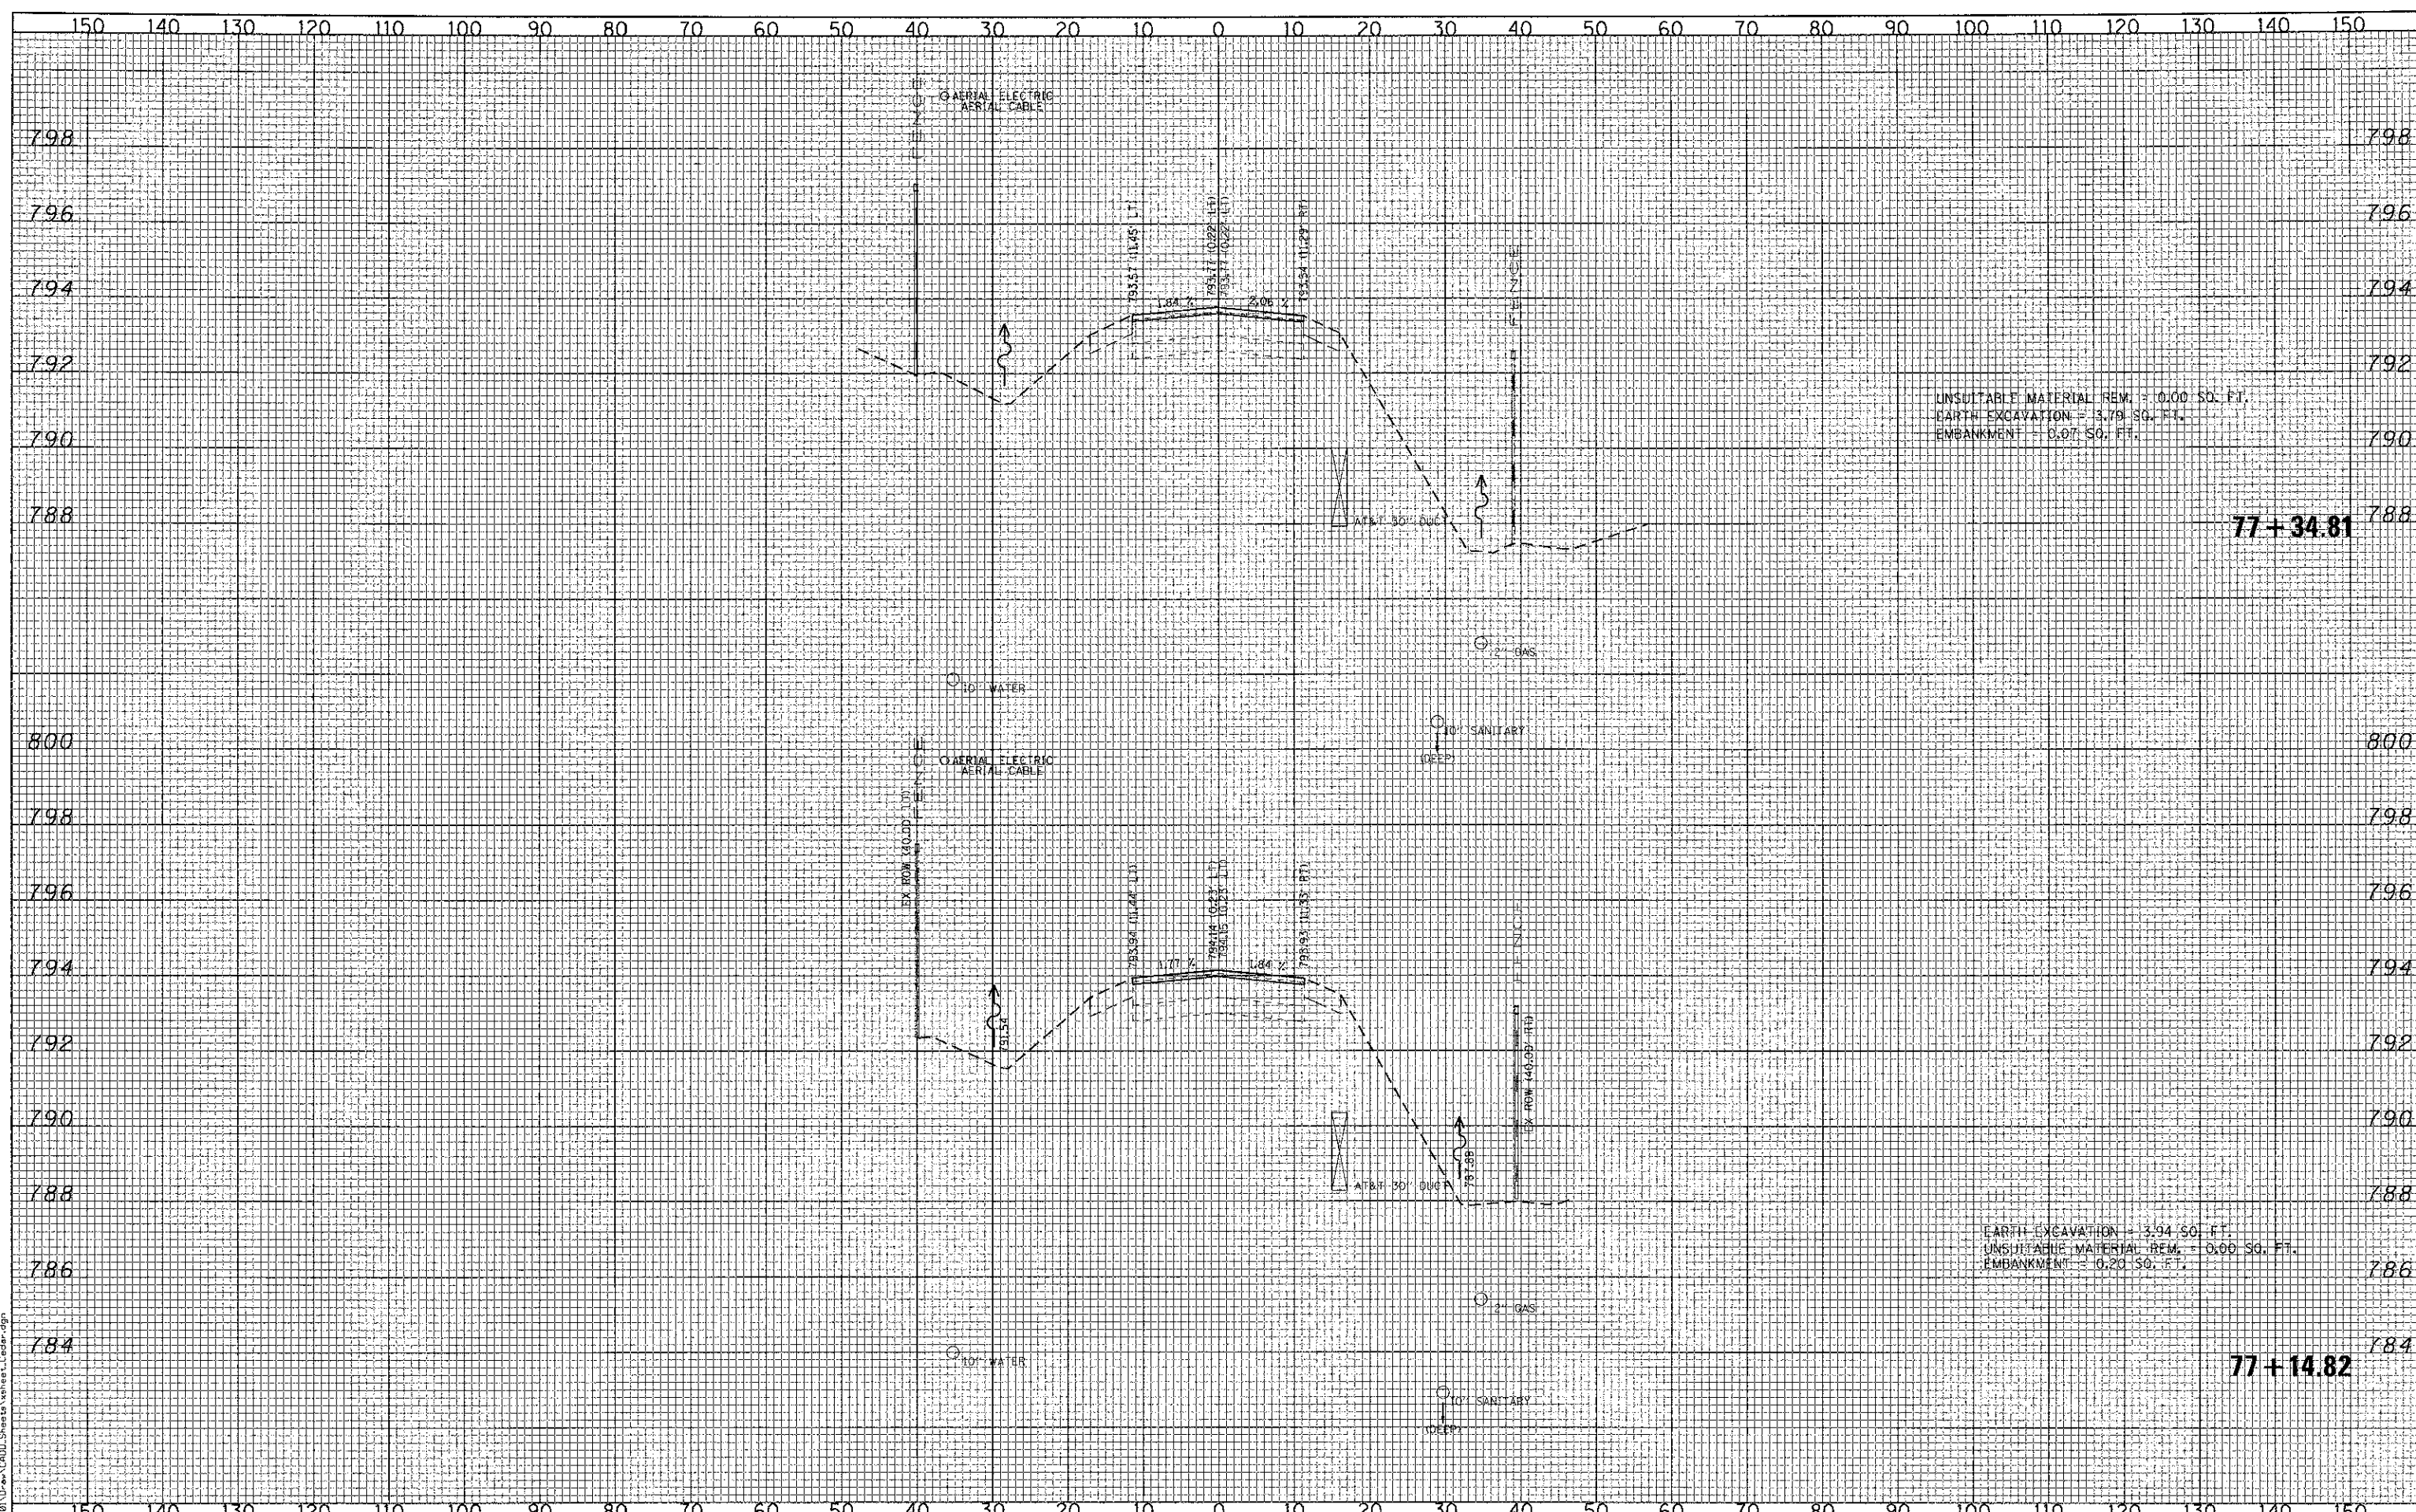


UNSUITABLE MATERIAL REM. = 0.00 SQ. FT.
 EARTH EXCAVATION = 13.79 SQ. FT.
 EMBANKMENT = 0.07 SQ. FT.

77+34.81

EARTH EXCAVATION = 3.94 SQ. FT.
 UNSUITABLE MATERIAL REM. = 0.00 SQ. FT.
 EMBANKMENT = 0.20 SQ. FT.

77+14.82

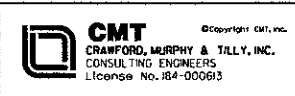

USER NAME = Jeff Sedg
 DESIGNED - CMC
 DRAWN - ERD
 CHECKED - KDN
 DATE - 10/22/2012

REVISED -
 REVISED -
 REVISED -
 REVISED -

**STATE OF ILLINOIS
 DEPARTMENT OF TRANSPORTATION**

CEDAR LAKE ROAD - CROSS SECTIONS

SCALE: 10H:8V SHEET NO. OF SHEETS STA. 77+14.82 TO STA. 77+34.81

F.A. RTE.	SECTION	COUNTY	TOTAL SHEETS	SHEET NO.
0192	06-00153-07-CH	LAKE	120	102
CONTRACT NO. 63682				
FED. ROAD DIST. NO. 1 ILLINOIS FED. AID PROJECT				