


DATE	
BY	
SURVEYED	
PLOTTED	
TEMPLATE	
NOTE BOOK	
NO.	
AREAS CHECKED	

DATE	
BY	
SURVEYED	
PLOTTED	
TEMPLATE	
NOTE BOOK	
NO.	
AREAS CHECKED	

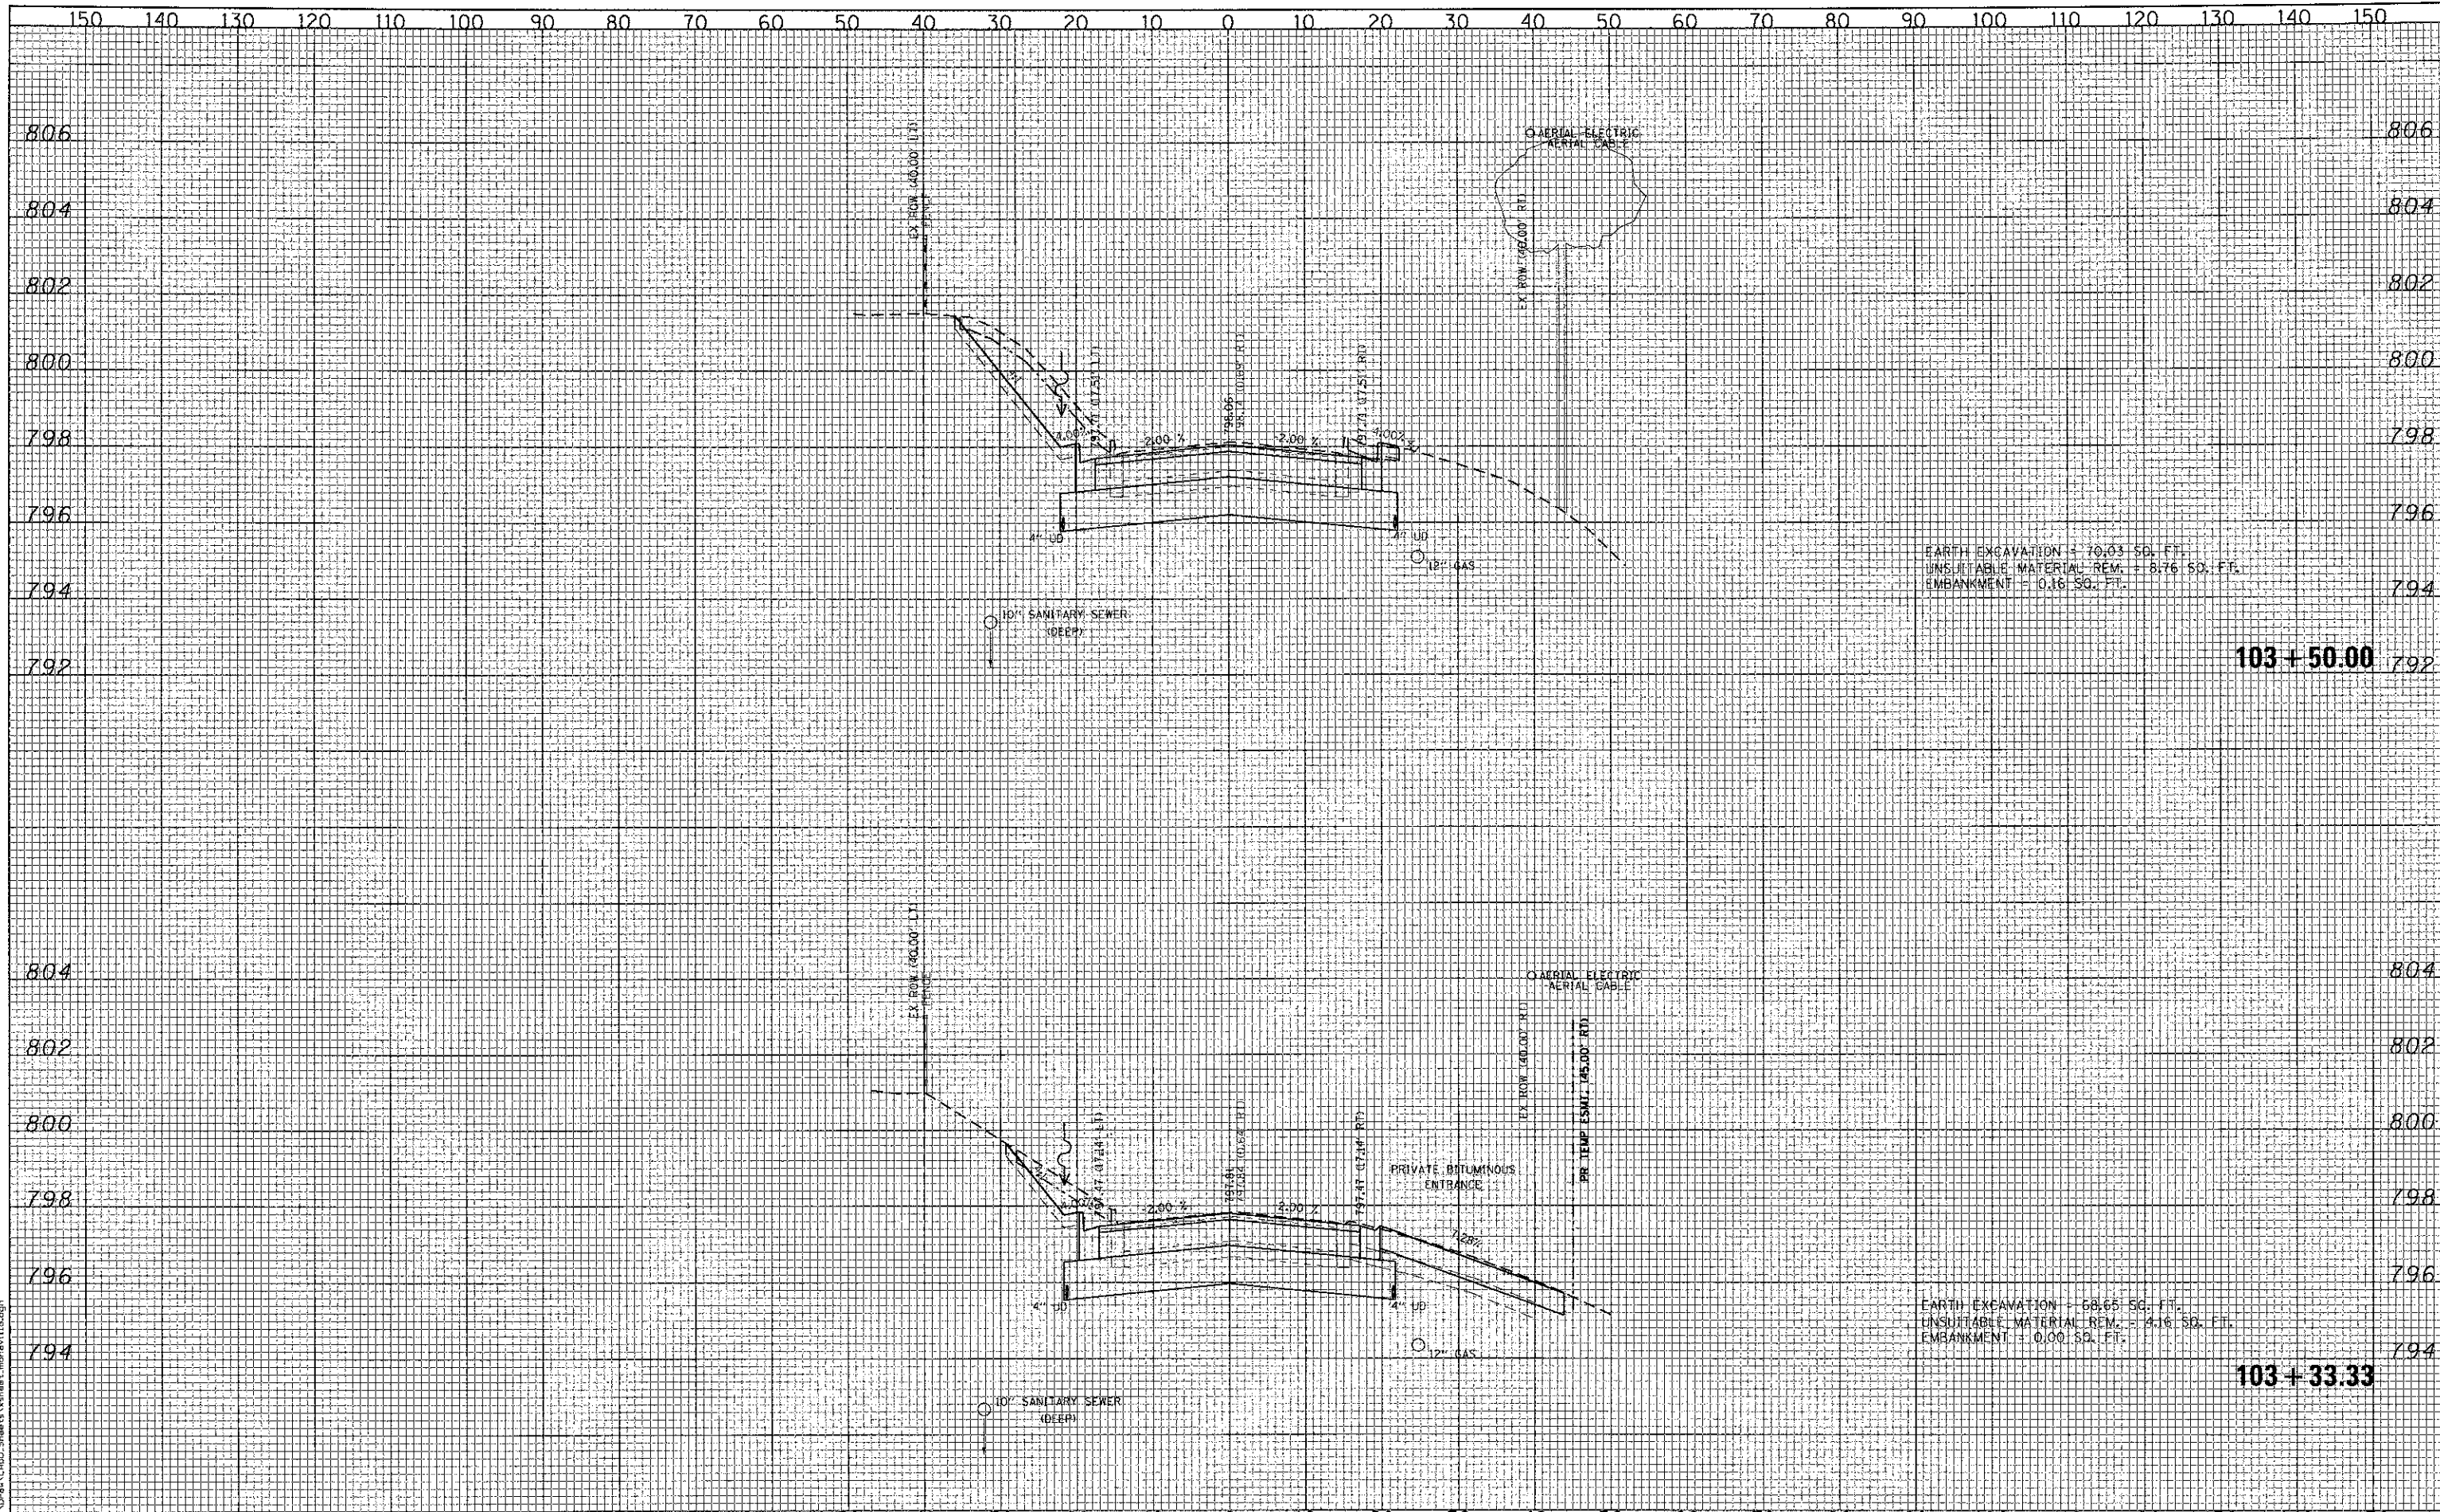

EARTH EXCAVATION = 70.03 SQ. FT.
 UNSUITABLE MATERIAL REM. = 8.76 SQ. FT.
 EMBANKMENT = 0.16 SQ. FT.

EARTH EXCAVATION = 68.65 SQ. FT.
 UNSUITABLE MATERIAL REM. = 4.16 SQ. FT.
 EMBANKMENT = 0.00 SQ. FT.

103+50.00

103+33.33

CMT CRANFORD, MURPHY & TILLY, INC. CONSULTING ENGINEERS License No. 184-000615	USER NAME = Jeff Sedig PLOT SCALE = 20.0000' / in. PLOT DATE = #PLOTDATE#	DESIGNED - CMC DRAWN - ERD CHECKED - KDN DATE - 10/22/2012	REVISED - REVISED - REVISED - REVISED -	STATE OF ILLINOIS DEPARTMENT OF TRANSPORTATION	MONAVILLE ROAD - CROSS SECTIONS			F.A. RTE. 0192 SECTION 06-00153-07-CH COUNTY LAKE TOTAL SHEETS 120 SHEET NO. 107 CONTRACT NO. 63682
	SCALE: 10Hx2V SHEET NO. OF SHEETS STA. 103+33.33 TO STA. 103+50.00				FED. ROAD DIST. NO. 1 ILLINOIS FED. AID PROJECT			