


DATE	
BY	
FINAL SURVEY	SURVEYED
NOTE BOOK	PLOTTED
NO.	AREAS CHECKED

DATE	
BY	
ORIGINAL SURVEY	SURVEYED
NOTE BOOK	PLOTTED
NO.	AREAS CHECKED

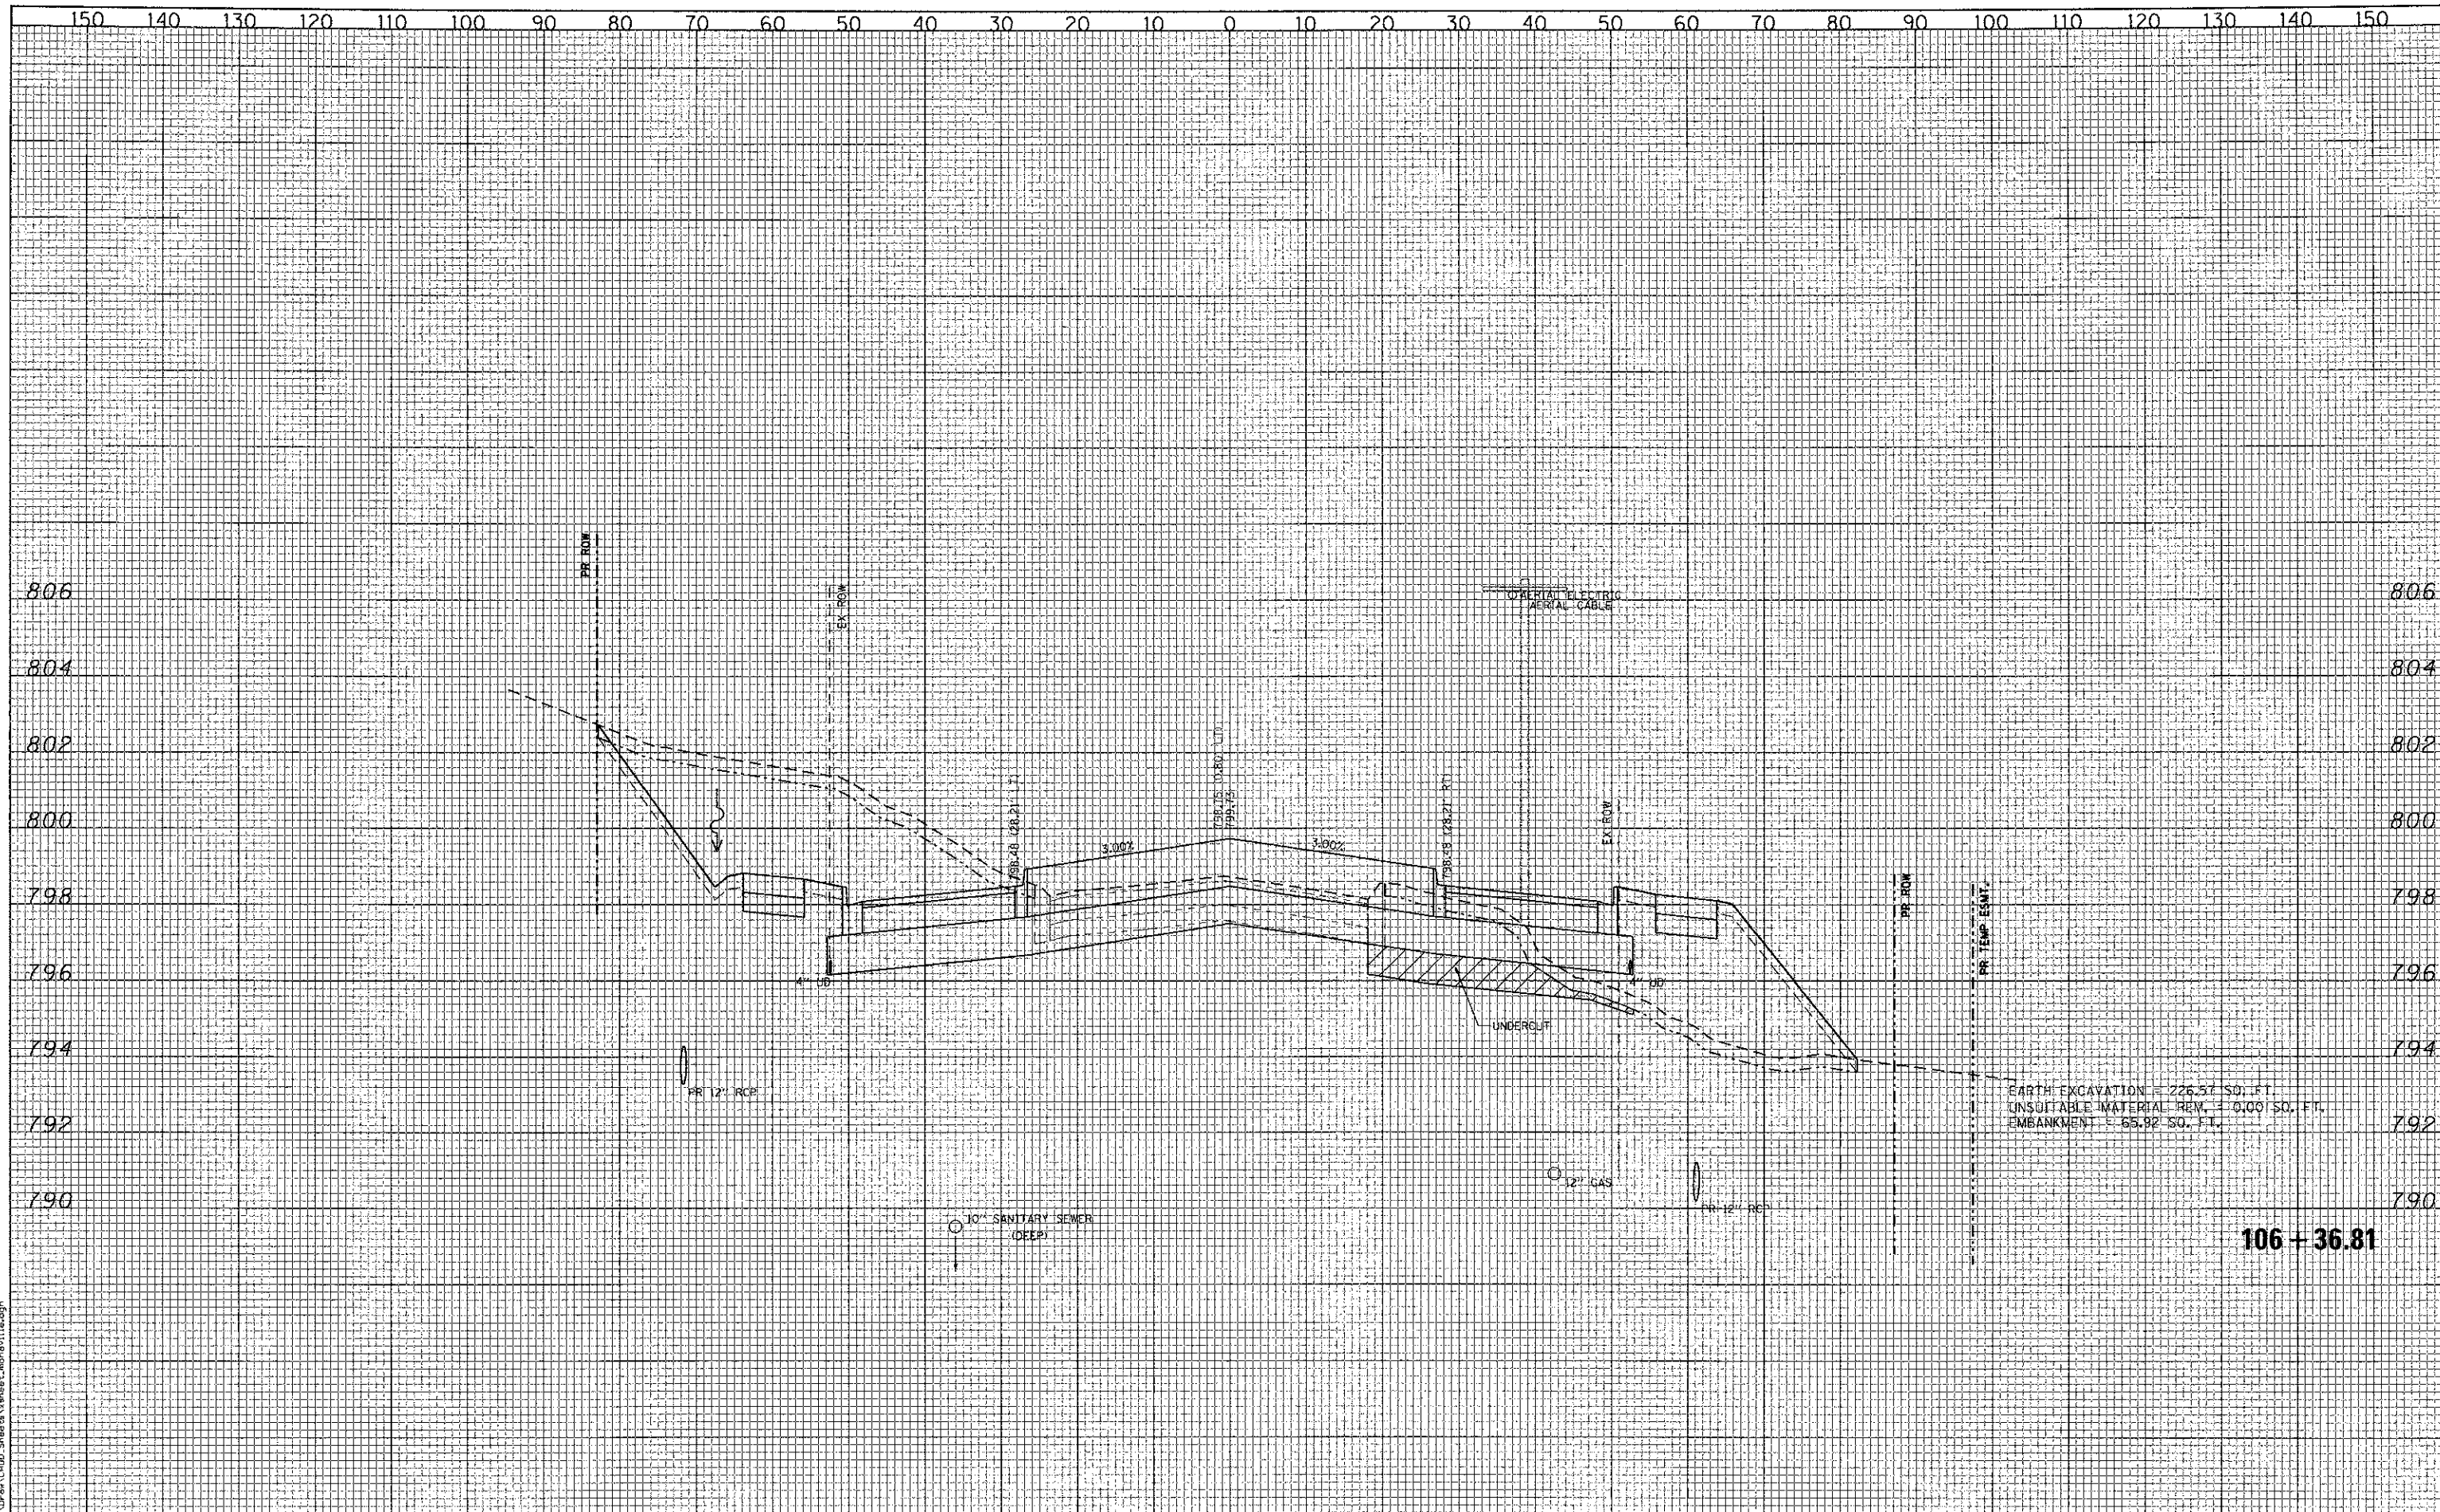

EARTH EXCAVATION = 226.57 SQ. FT.  
 UNSUITABLE MATERIAL REM. = 0.00 SQ. FT.  
 EMBANKMENT = 65.92 SQ. FT.

**106 + 36.81**

FILE NAME = L:\AL\MECO\112240\Draw\CADD\_Sheet\Sheet\_monaville.dwg



USER NAME = Jeff Sedrg	DESIGNED - CMC	REVISED -
	DRAWN - ERD	REVISED -
PLOT SCALE = 20.0000 / in.	CHECKED - KDN	REVISED -
PLOT DATE = \$PLOTDATE\$	DATE - 10/22/2012	REVISED -

**STATE OF ILLINOIS  
 DEPARTMENT OF TRANSPORTATION**

**MONAVILLE ROAD - CROSS SECTIONS**

SCALE: 10H:2V SHEET NO. OF SHEETS STA. 106+36.81 TO STA. 106+36.81

F.A. RTE.	SECTION	COUNTY	TOTAL SHEETS	SHEET NO.
0192	06-00153-07-CH	LAKE	120	113
CONTRACT NO. 63682				
FED. ROAD DIST. NO. 1 ILLINOIS FED. AID PROJECT				