



FINAL SURVEY	SURVEYED	DATE
NOTE BOOK	PLOTTED	
NO.	TEMPLATE	
	AREAS CHECKED	

ORIGINAL SURVEY	SURVEYED	DATE
NOTE BOOK	PLOTTED	
NO.	TEMPLATE	
	AREAS CHECKED	

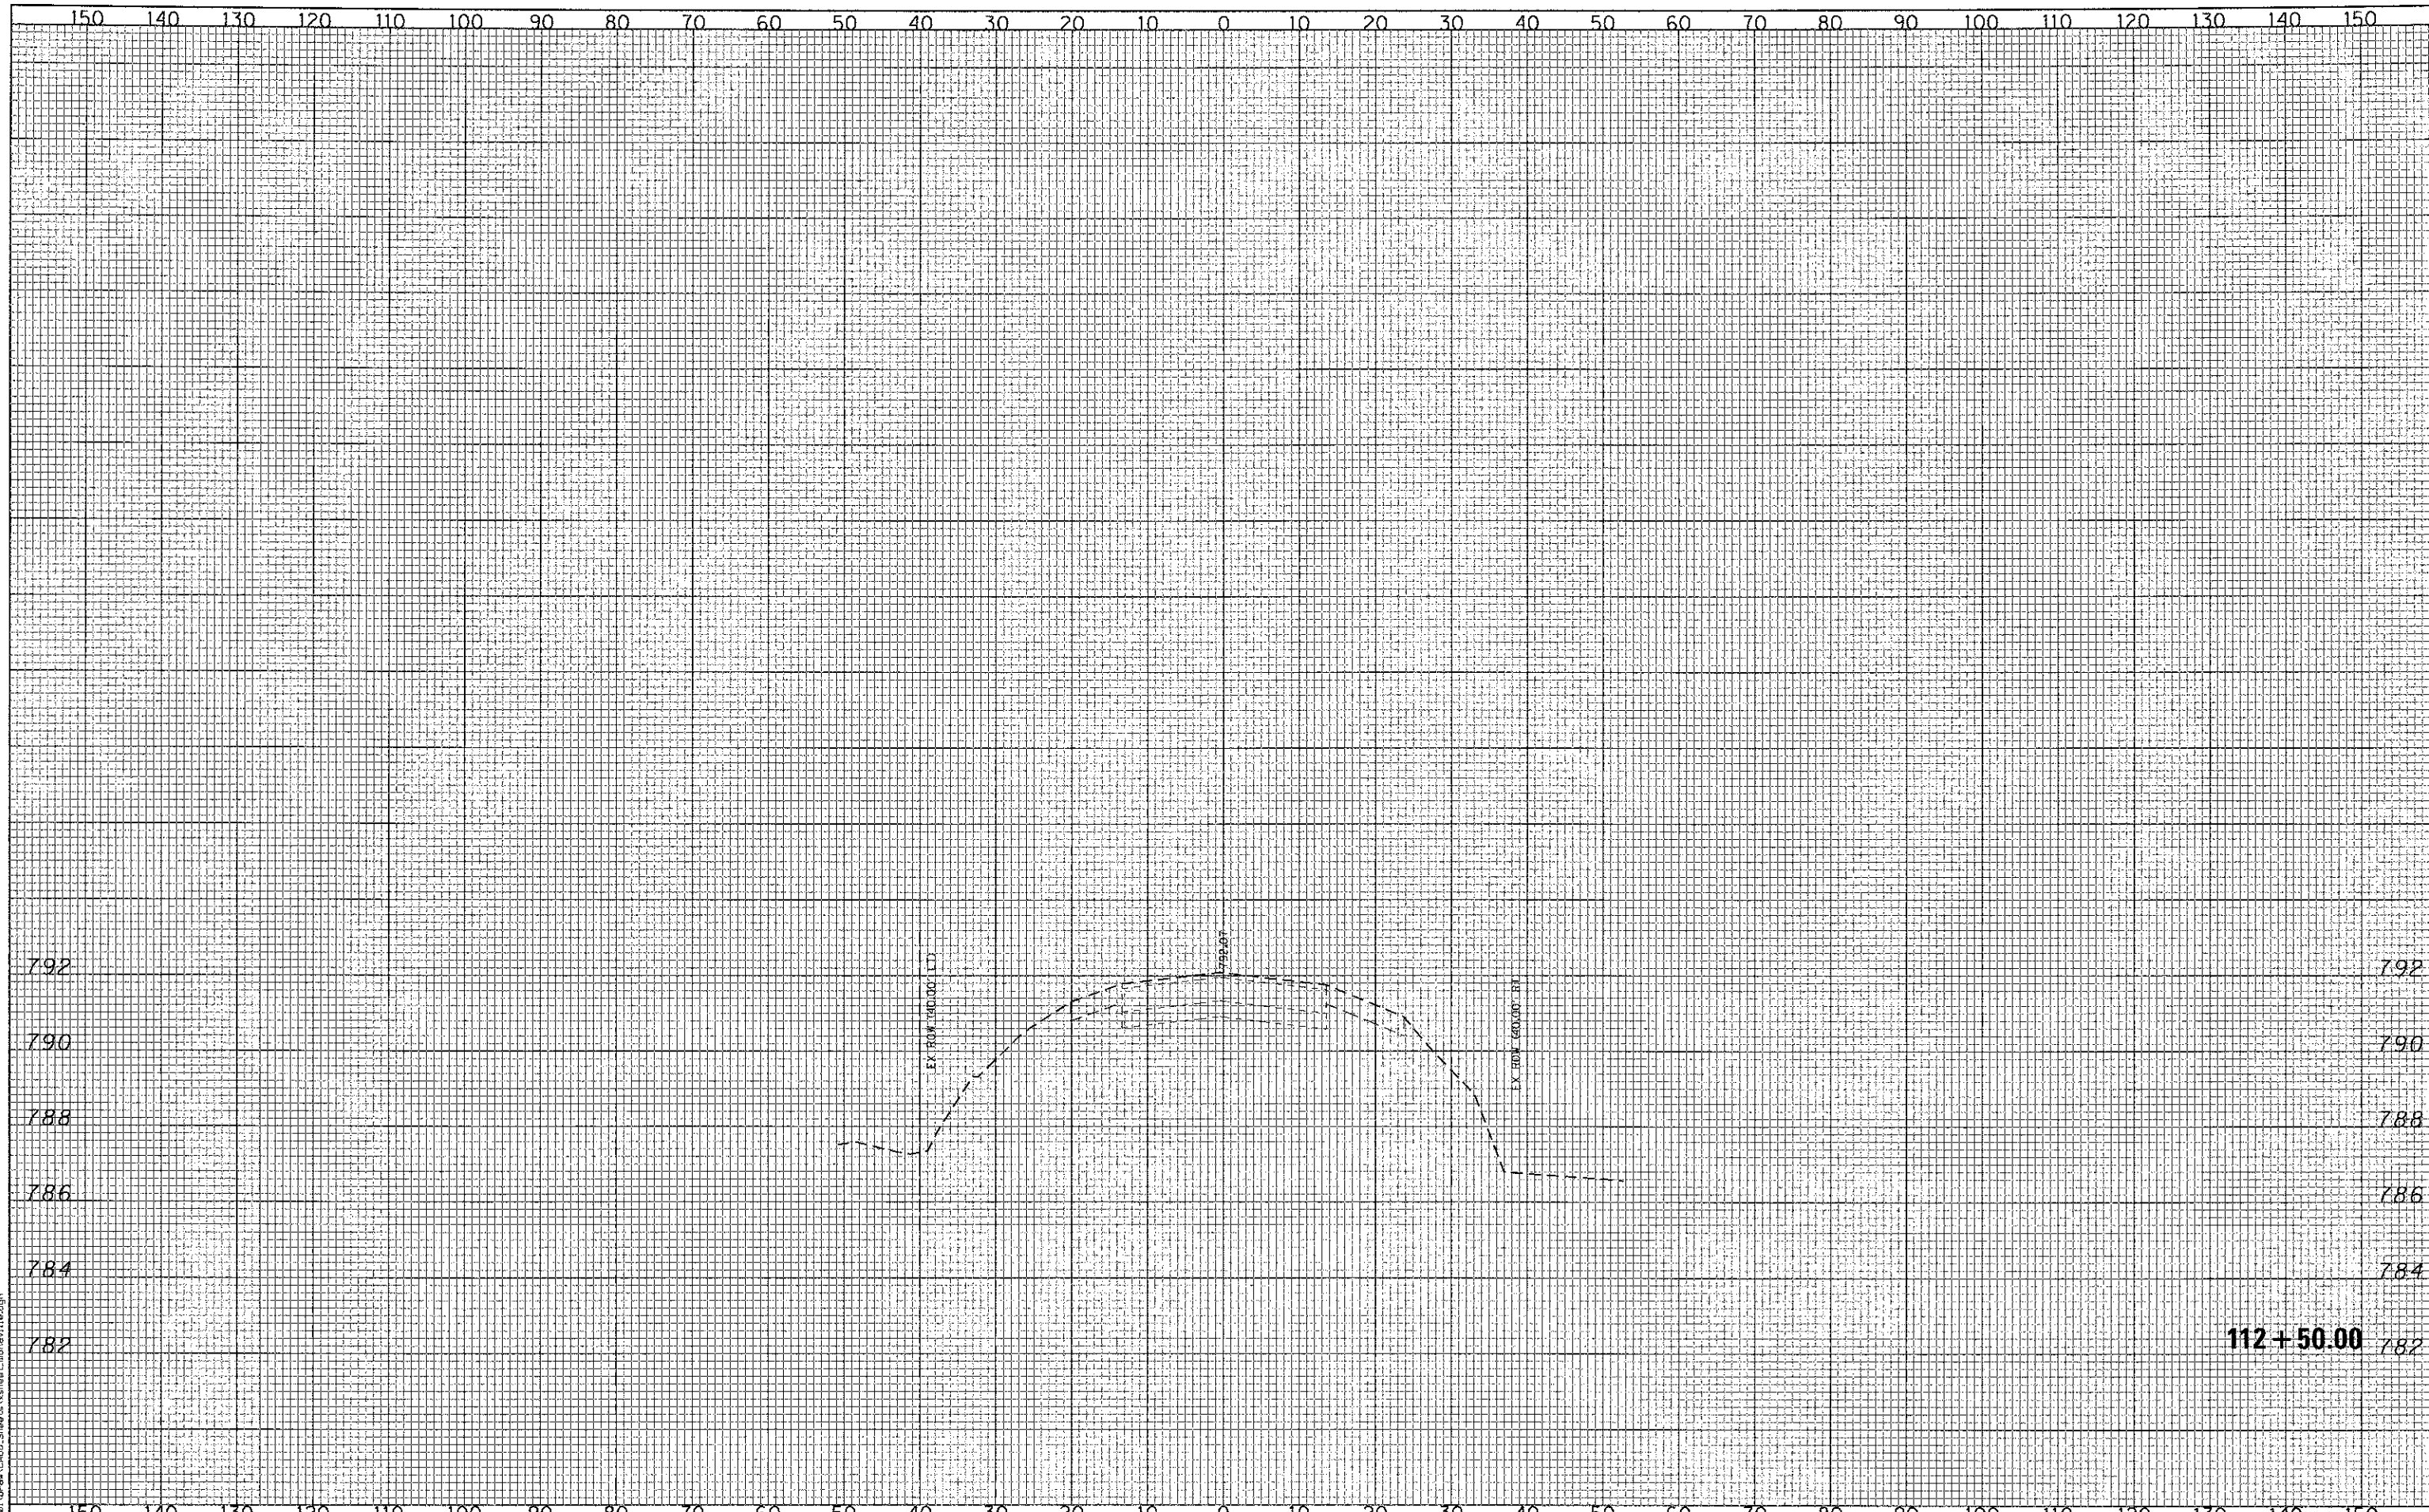

FILE NAME = L:\LAKECO\12240\Draw\CADD_Sheets\sheet_112.mxd

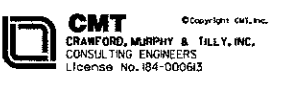

USER NAME = Jeff Seidg	DESIGNED - CMC	REVISED -
PLOT SCALE = 20,0000' / in.	DRAWN - ERD	REVISED -
PLOT DATE = \$PLOTDATE\$	CHECKED - KDN	REVISED -
	DATE - 10/22/2012	REVISED -

**STATE OF ILLINOIS
DEPARTMENT OF TRANSPORTATION**

MONAVILLE ROAD - CROSS SECTIONS

SCALE: 10Hx2V SHEET NO. OF SHEETS STA. 112+50.00 TO STA. 112+50.00

F.A. RTE.	SECTION	COUNTY	TOTAL SHEETS	SHEET NO.
0192	06-00153-07-CH	LAKE	120	120
FED. ROAD DIST. NO. 1 ILLINOIS FED. AID PROJECT			CONTRACT NO. 63682	