


- LEGEND:**
- HMA PAVEMENT (SEE TYPICAL SECTION)
  - HMA RESURFACING (SEE TYPICAL SECTION)
  - PCC SIDEWALK (SEE TYPICAL SECTION)
  - HMA BIKE PATH (SEE TYPICAL SECTION)
  - PCC DRIVEWAY (SEE TYPICAL SECTION)
  - HMA DRIVEWAY (SEE TYPICAL SECTION)
  - PAVEMENT PATCH (SEE DETAIL)
  - B6.12 CURB & GUTTER - REGULAR
  - B6.12 CURB & GUTTER - DEPRESSED
  - DETECTABLE WARNING
  - PROPOSED SIGN
  - PROPOSED MAIL BOX
  - PROPOSED POWER/LIGHT POLE
  - STREET ADDRESS

**WEST KENSINGTON ROAD**

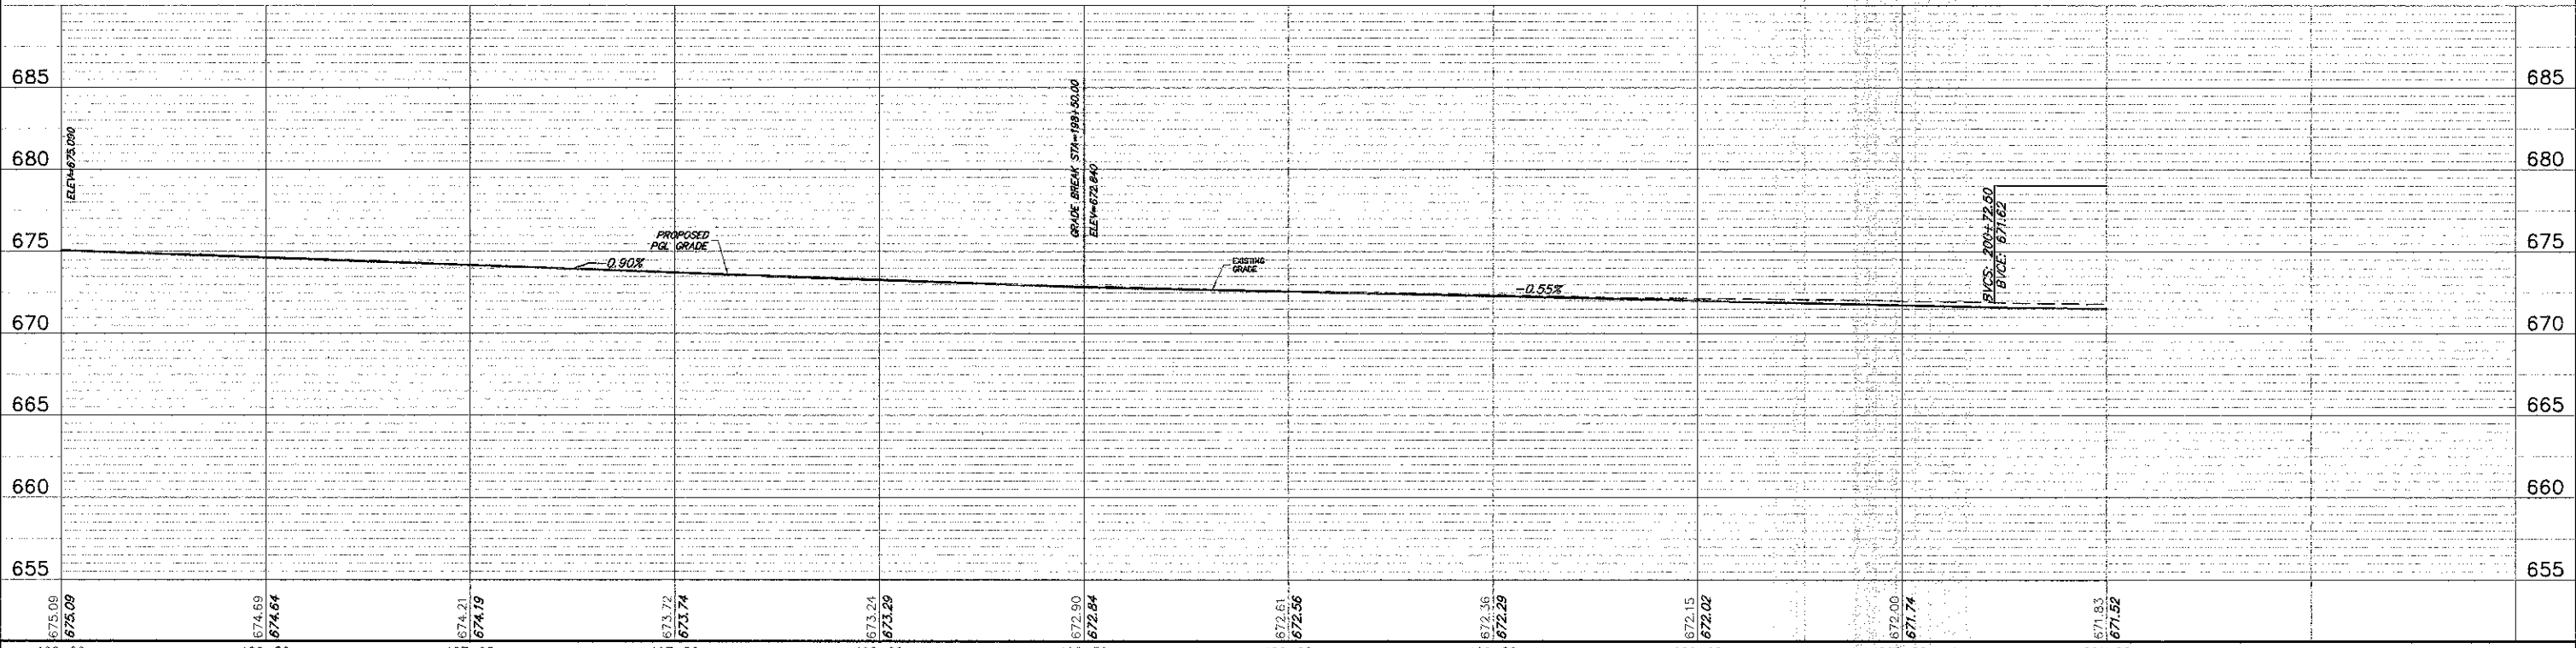

FILE NAME = 4185.800-PR3.dwg	USER NAME = PAUL SWIATEK	DESIGNED - BVS	REVISED -	<b>STATE OF ILLINOIS DEPARTMENT OF TRANSPORTATION</b>	<b>ROADWAY PLAN &amp; PROFILE - KENSINGTON ROAD KENSINGTON ROAD IMPROVEMENTS</b>	FAU RTE	SECTION	COUNTY	TOTAL SHEETS	SHEET NO.	
		DRAWN - PJS	REVISED -			1295	09-00154-00-PV	COOK	119	29	
		CHECKED - KLB	REVISED -			CONTRACT # 63746					
		DATE - 10/17/12	REVISED -			ILLINOIS FED. AID PROJECT					