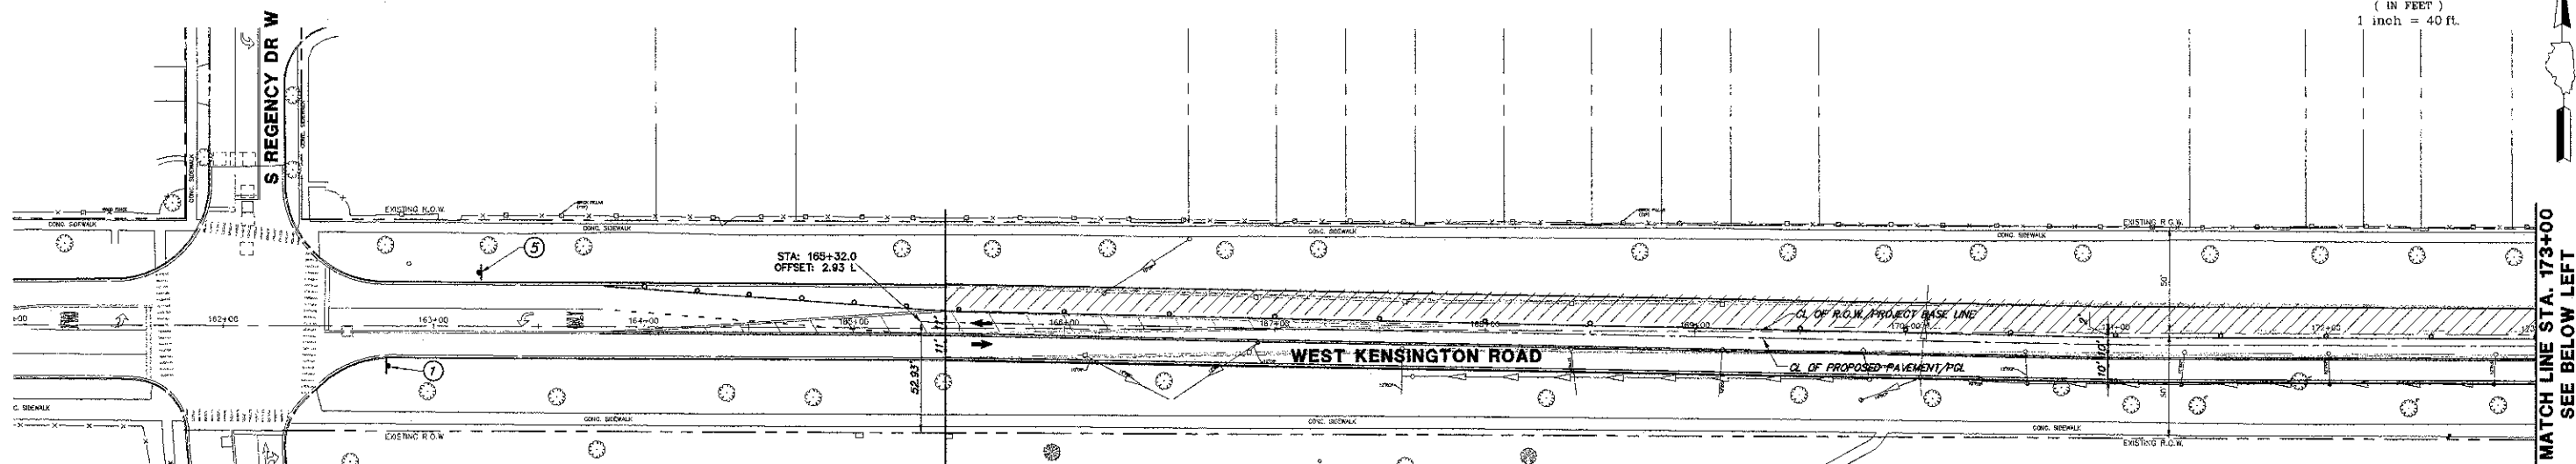
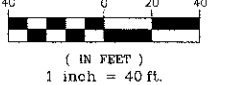

 




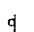

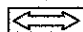
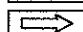
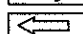
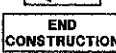




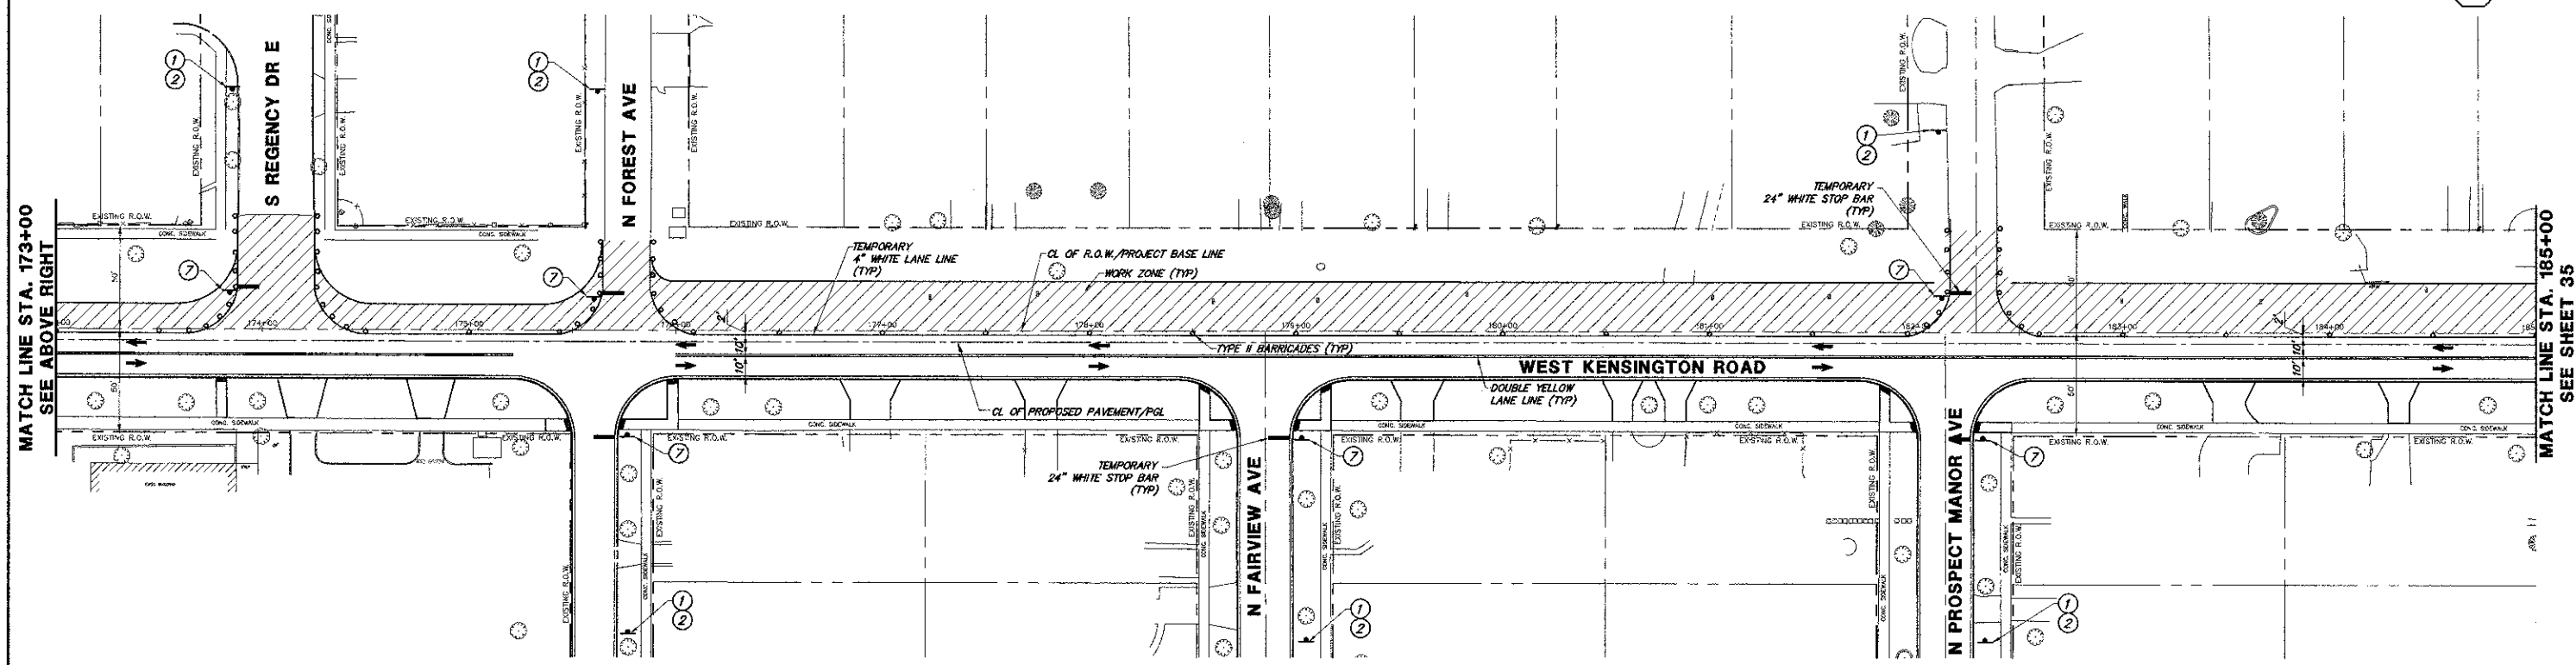
GRAPHIC SCALE



NOTE:
THE CONTRACTOR SHALL NOT CLOSE ADJACENT
SIDE STREETS AT THE SAME TIME, UNLESS
AUTHORIZED IN WRITING BY THE ENGINEER.

LEGEND

-  TEMPORARY PAVEMENT
-  WORK ZONE
-  DIRECTION OF TRAFFIC
-  VERTICAL PANELS WITH "BI-DIRECTIONAL" STEADY BURN LIGHTS @ 50 FT C-C.
-  TYPE II BARRICADES OR DRUMS WITH "BI-DIRECTIONAL" STEADY BURN LIGHTS @ 50 FT CENTERS ALONG ROADWAY, 25 FT CENTERS ON TAPERS AND 10 FT CENTERS ALONG RADII.
-  TYPE III BARRICADES WITH FLASHING LIGHTS
-  ARROW BOARD
-  ① RCA
-  ②
-  ③
-  ④
-  ⑤ END CONSTRUCTION
-  ⑥
-  ⑦ STOP



FILE NAME = 4185.800-STAGING PLAN.dwg	USER NAME = PAUL SWIATEK	DESIGNED - BVS	REVISD -	STATE OF ILLINOIS DEPARTMENT OF TRANSPORTATION	STAGES OF CONSTRUCTION AND TRAFFIC CONTROL PLAN - STAGE 2 KENSINGTON ROAD IMPROVEMENTS		FAU RTE	SECTION	COUNTY	TOTAL SHEETS	SHEET NO.
PLOT SCALE = 1" = 40'	CHECKED - KLB	REVISD -	1295				09-00154-00-PV	COOK	119	34	
PLOT DATE = 10/17/2012	DATE - 10/17/12	REVISD -	CONTRACT #:				63746		ILLINOIS FED. AID PROJECT		
							SCALE: 1" = 40'	SHEET NO. OF SHEETS	STA. TO STA.		