

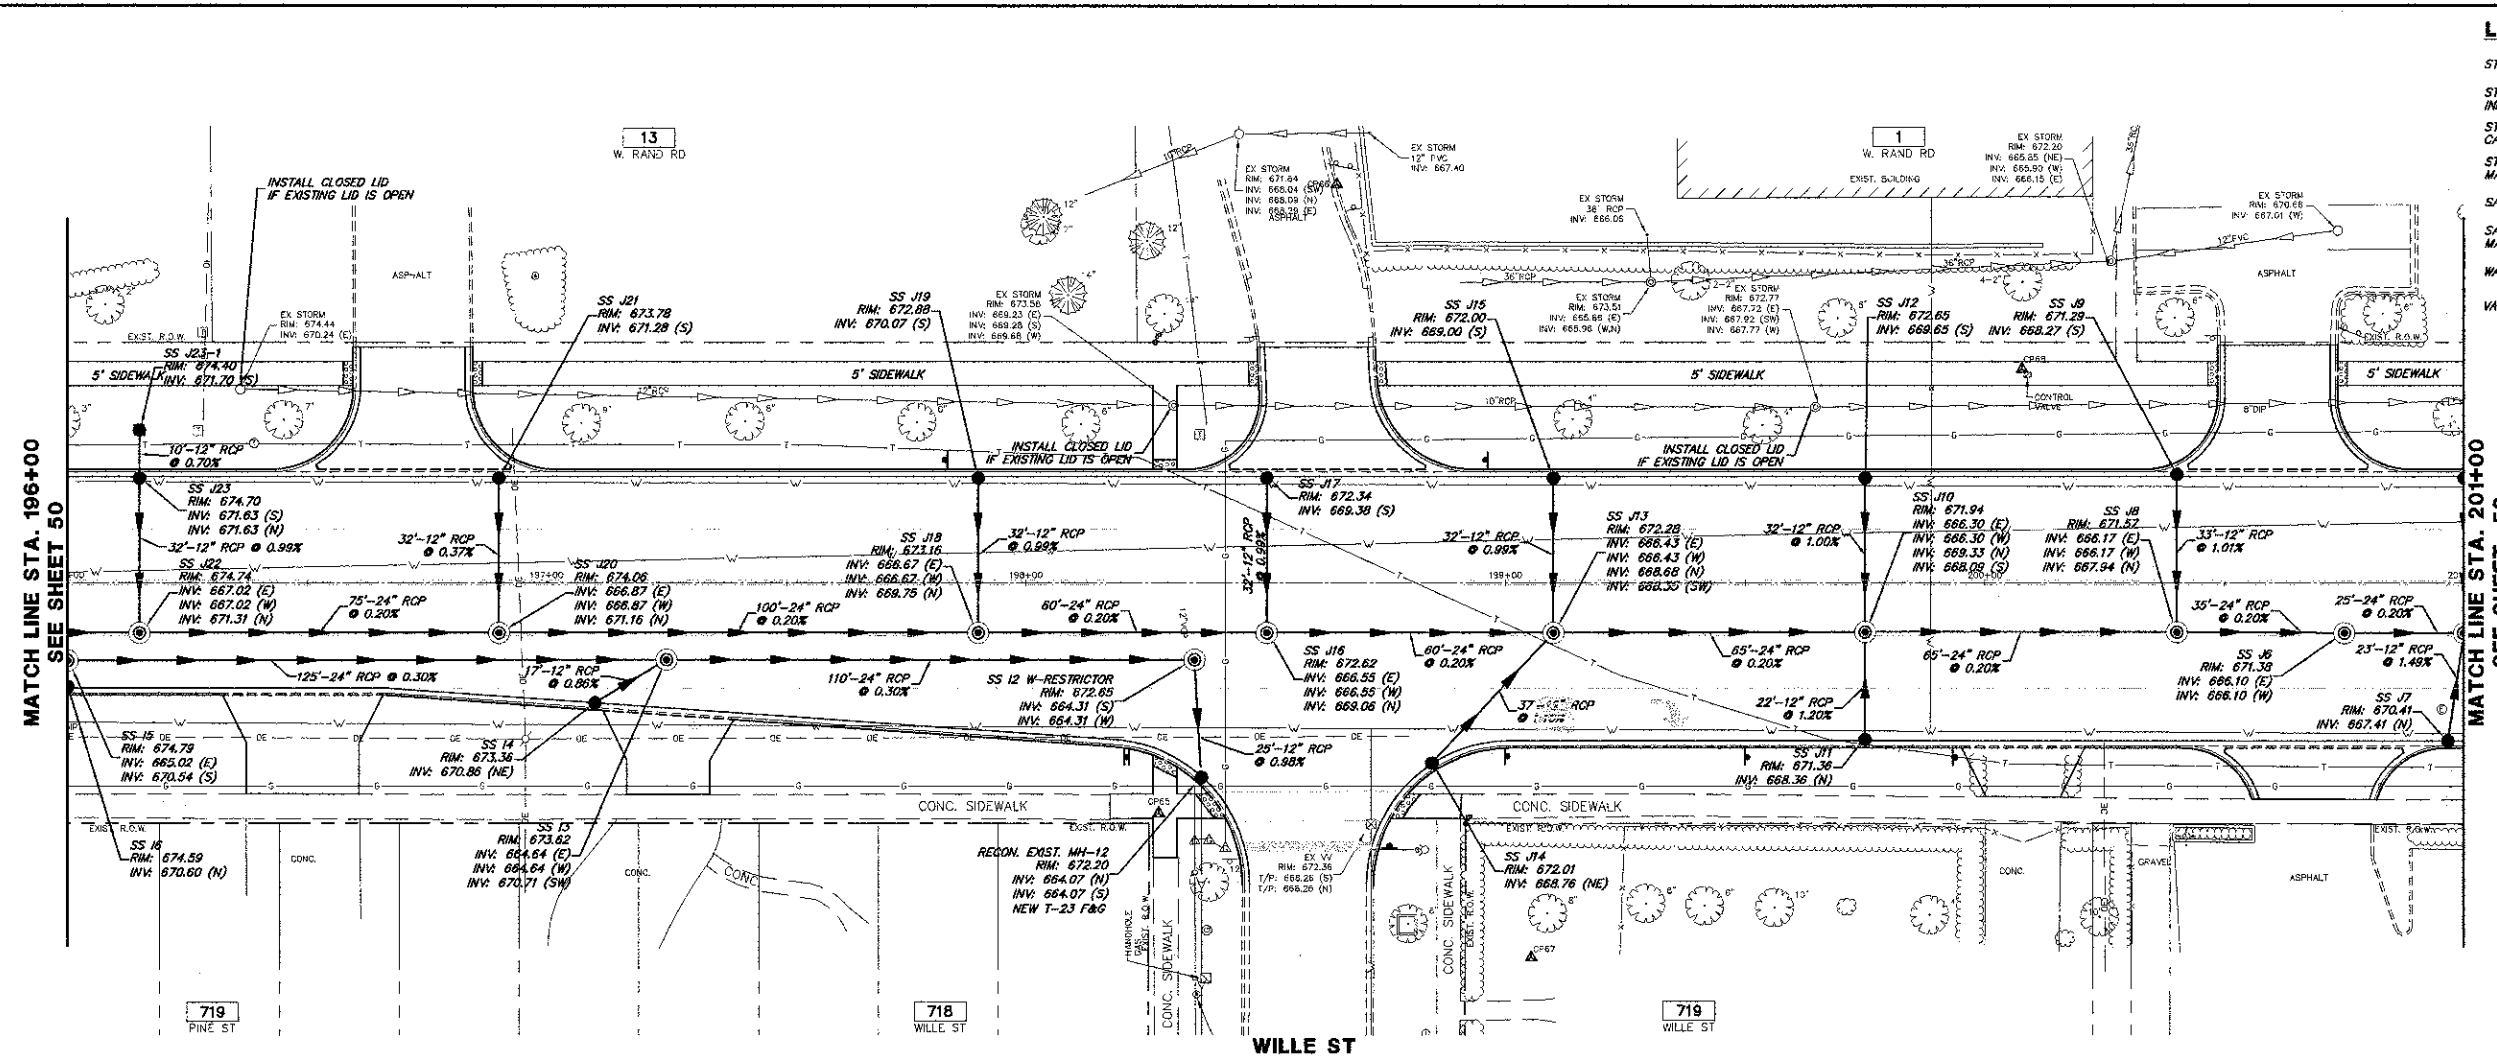


LEGEND:

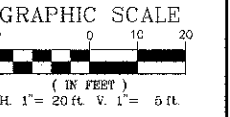

STORM STRUCTURES		
STRUCTURE #	TYPE	FRAME & GRATE
SS I2	MH TYPE A, 6' DIA.	TYPE 1 FR & CL (2)
SS I3	MH TYPE A, 4' DIA.	TYPE 1 FR & CL
SS I4	CB TYPE C	TYPE 23 FR & GR
SS I5	MH TYPE A, 4' DIA.	TYPE 1 FR & CL
SS I6	CB TYPE C	TYPE 23 FR & GR
SS J6	MH TYPE A, 4' DIA.	TYPE 1 FR & CL
SS J7	CB TYPE C	TYPE 23 FR & GR
SS J8	MH TYPE A, 4' DIA.	TYPE 1 FR & CL
SS J9	CB TYPE C	TYPE 23 FR & GR
SS J10	MH TYPE A, 4' DIA.	TYPE 1 FR & CL
SS J11	CB TYPE C	TYPE 23 FR & GR
SS J12	CB TYPE C	TYPE 23 FR & GR
SS J13	MH TYPE A, 4' DIA.	TYPE 1 FR & CL
SS J14	CB TYPE C	TYPE 23 FR & GR
SS J15	CB TYPE C	TYPE 23 FR & GR
SS J16	MH TYPE A, 4' DIA.	TYPE 1 FR & CL
SS J17	CB TYPE C	TYPE 23 FR & GR
SS J18	MH TYPE A, 4' DIA.	TYPE 1 FR & CL
SS J19	CB TYPE C	TYPE 23 FR & GR
SS J20	MH TYPE A, 4' DIA.	TYPE 1 FR & CL
SS J21	CB TYPE C	TYPE 23 FR & GR
SS J22	MH TYPE A, 4' DIA.	TYPE 1 FR & CL
SS J23	CB TYPE C	TYPE 23 FR & GR
SS J23-1	INLET TYPE A	TYPE 8 GRATE

* MANHOLE WITH RESTRICTOR PLATE SEE DETAIL

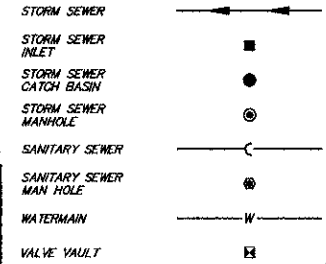