


**LEGEND**

(X) PROPOSED SIGN PANEL AND METAL POST, TYPE B

- A** R1-1  
TOTAL: 11
- B** R2-1  
TOTAL: 4
- C** R3-9b  
TOTAL: 13
- D** R5-1  
TOTAL: 1
- E** R10-7  
TOTAL: 1
- F** W1-8  
TOTAL: 3
- G** R3-5R  
TOTAL: 2
- H** W4-2  
TOTAL: 1
- I** R3-2  
TOTAL: 2
- J** R3-1  
TOTAL: 2
- K** S4-3P, R2-1, S4-2P  
TOTAL: 1
- L** W11-15  
 W16-9P  
TOTAL: 2
- M** W11-15  
 W16-7P  
TOTAL: 2
- N** S1-1  
 W16-9P  
TOTAL: 2
- O** S1-1  
 W16-7P  
TOTAL: 2

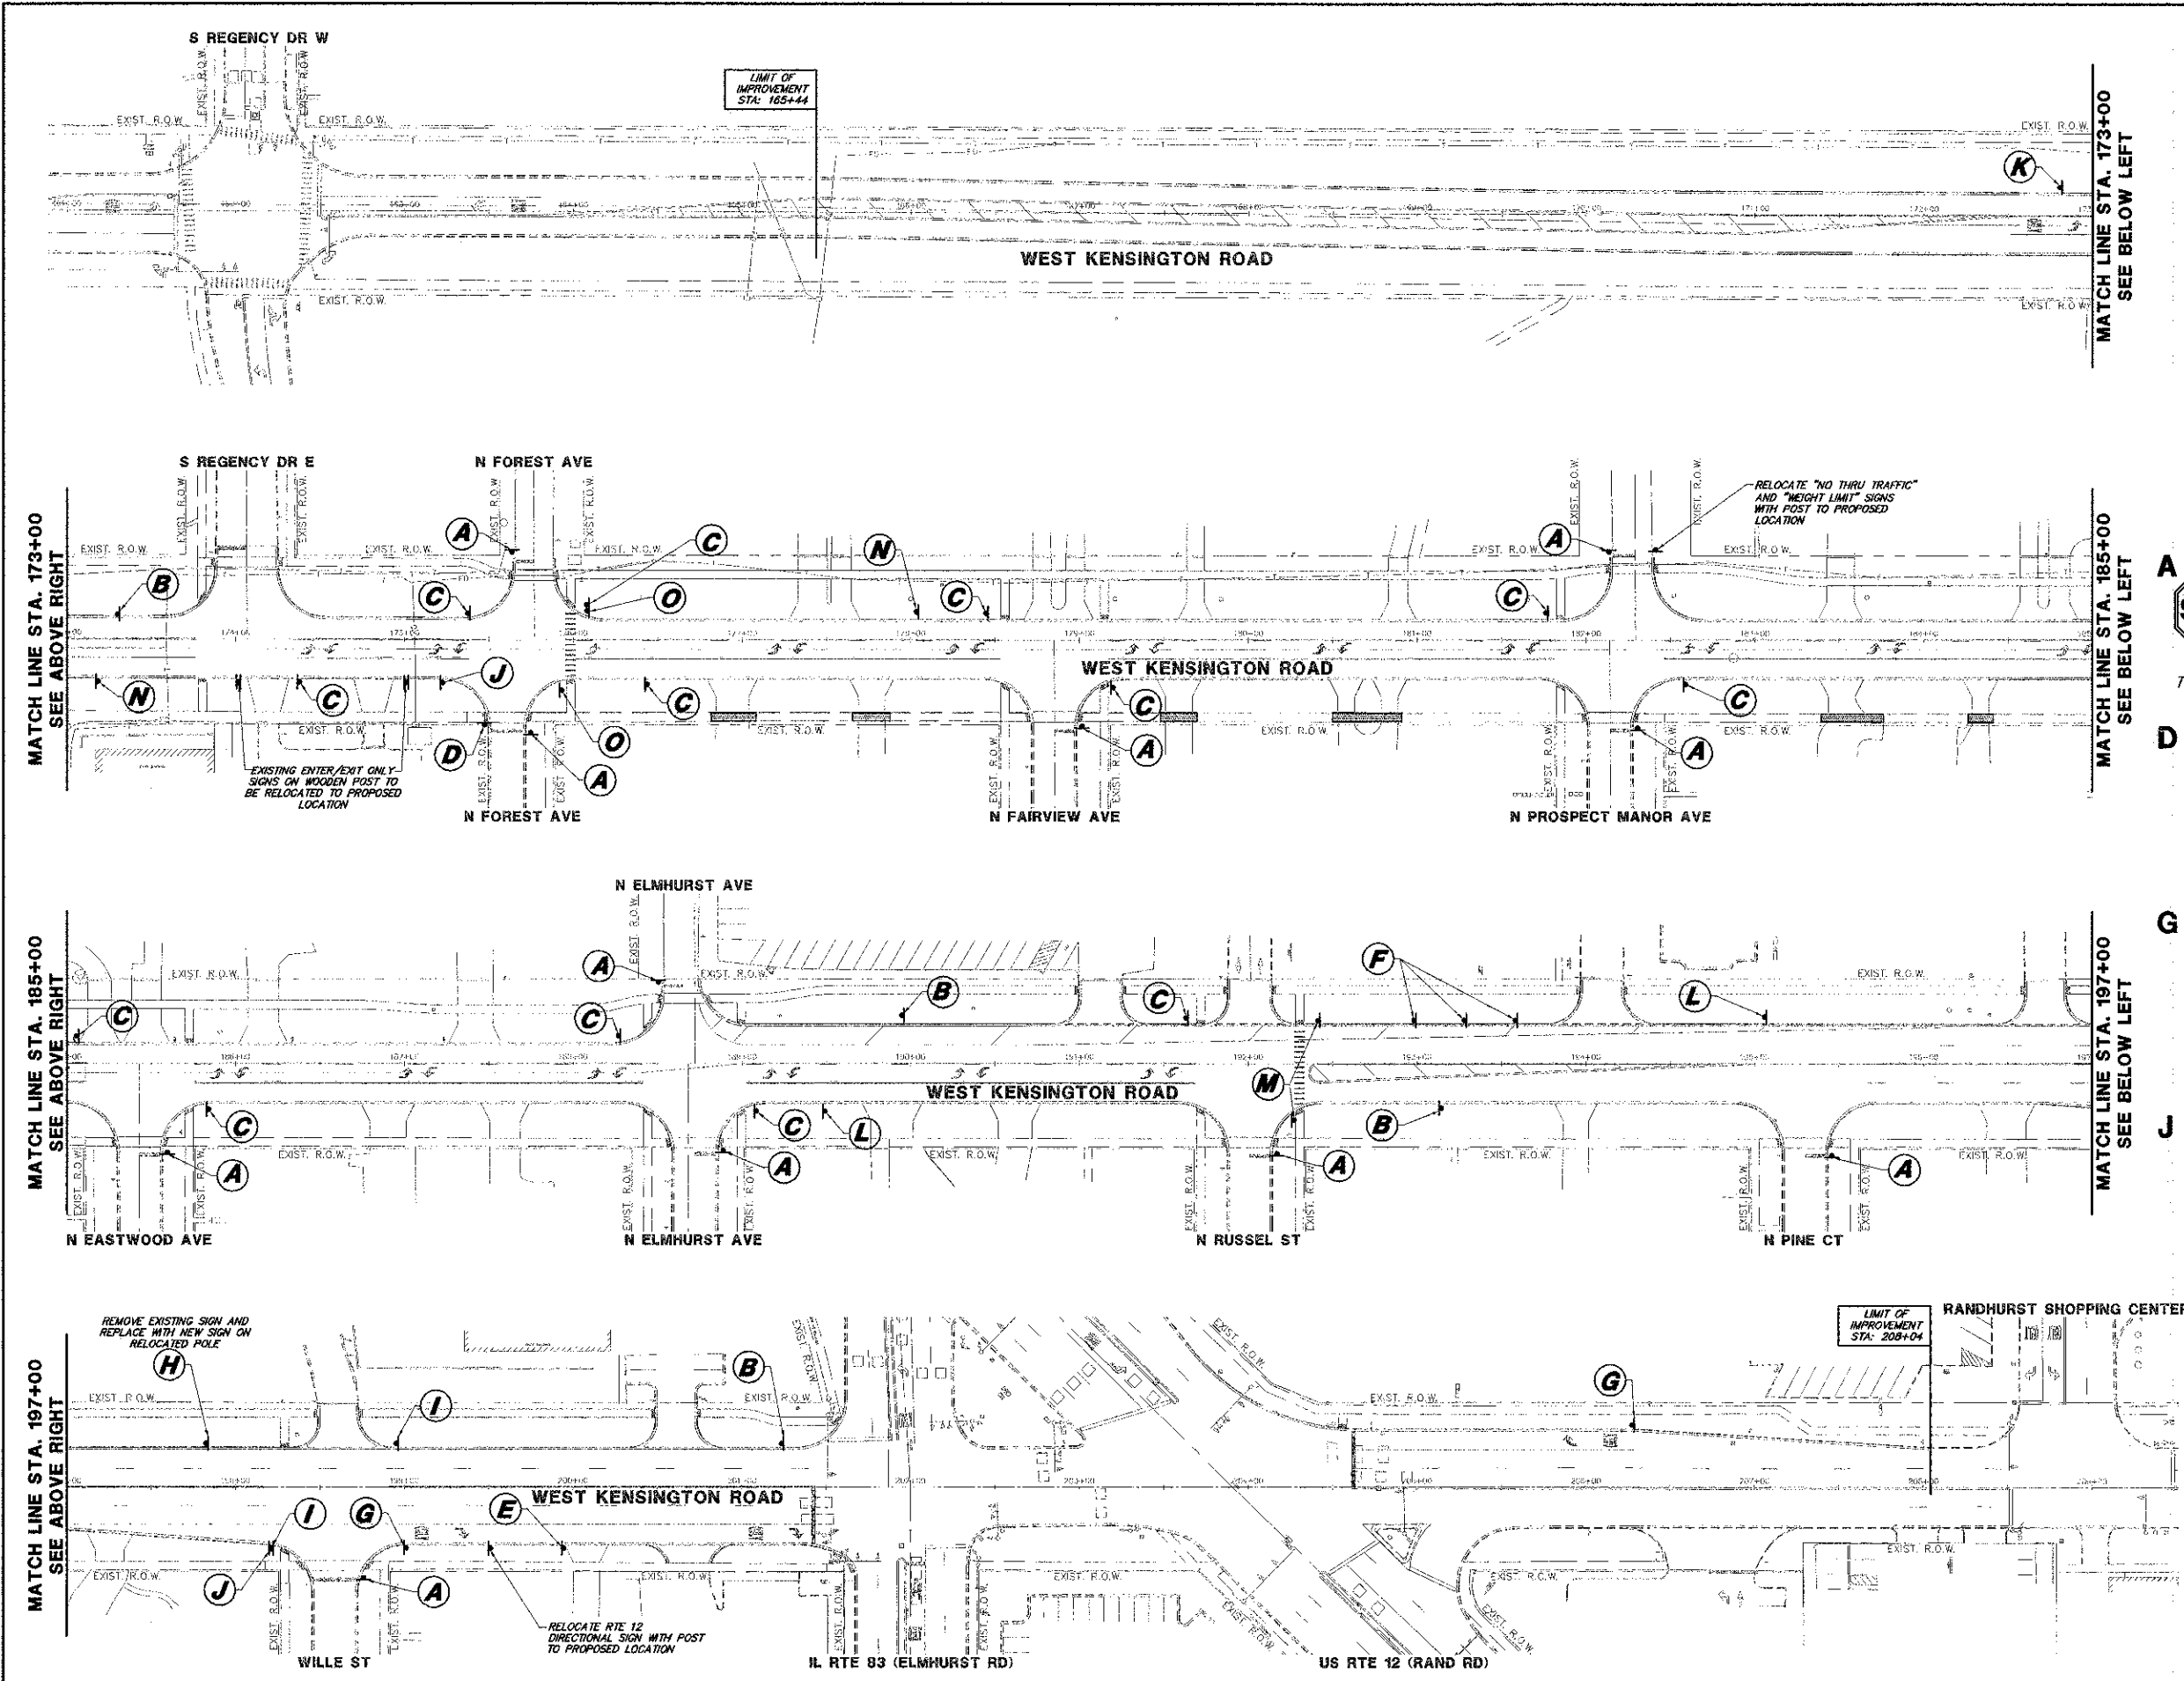

FILE NAME = 4185.800-PR3.dwg	USER NAME = PAUL SWIATEK	DESIGNED - BVS	REVISED -	<b>STATE OF ILLINOIS DEPARTMENT OF TRANSPORTATION</b>	<b>SIGNAGE PLAN KENSINGTON ROAD IMPROVEMENTS</b>			FAU RTE	SECTION	COUNTY	TOTAL SHEETS	SHEET NO.	
		DRAWN - PJS	REVISED -		SCALE 1"=50'	SHEET NO.	OF SHEETS	STA. 161+00 TO STA. 211+00	1295	09-00154-00-PV	COOK	119	54
		CHECKED - KLS	REVISED -										
		DATE - 10/17/12	REVISED -										
								CONTRACT #:		63746			
ILLINOIS FED. AID PROJECT													