


PLAN	DATE
REVISED	BY
NOTED	DATE
GRADES CHECKED	DATE
ALIGNMENT CHECKED	DATE
CONTRACT NO.	NO.
PROJECT NAME	NO.

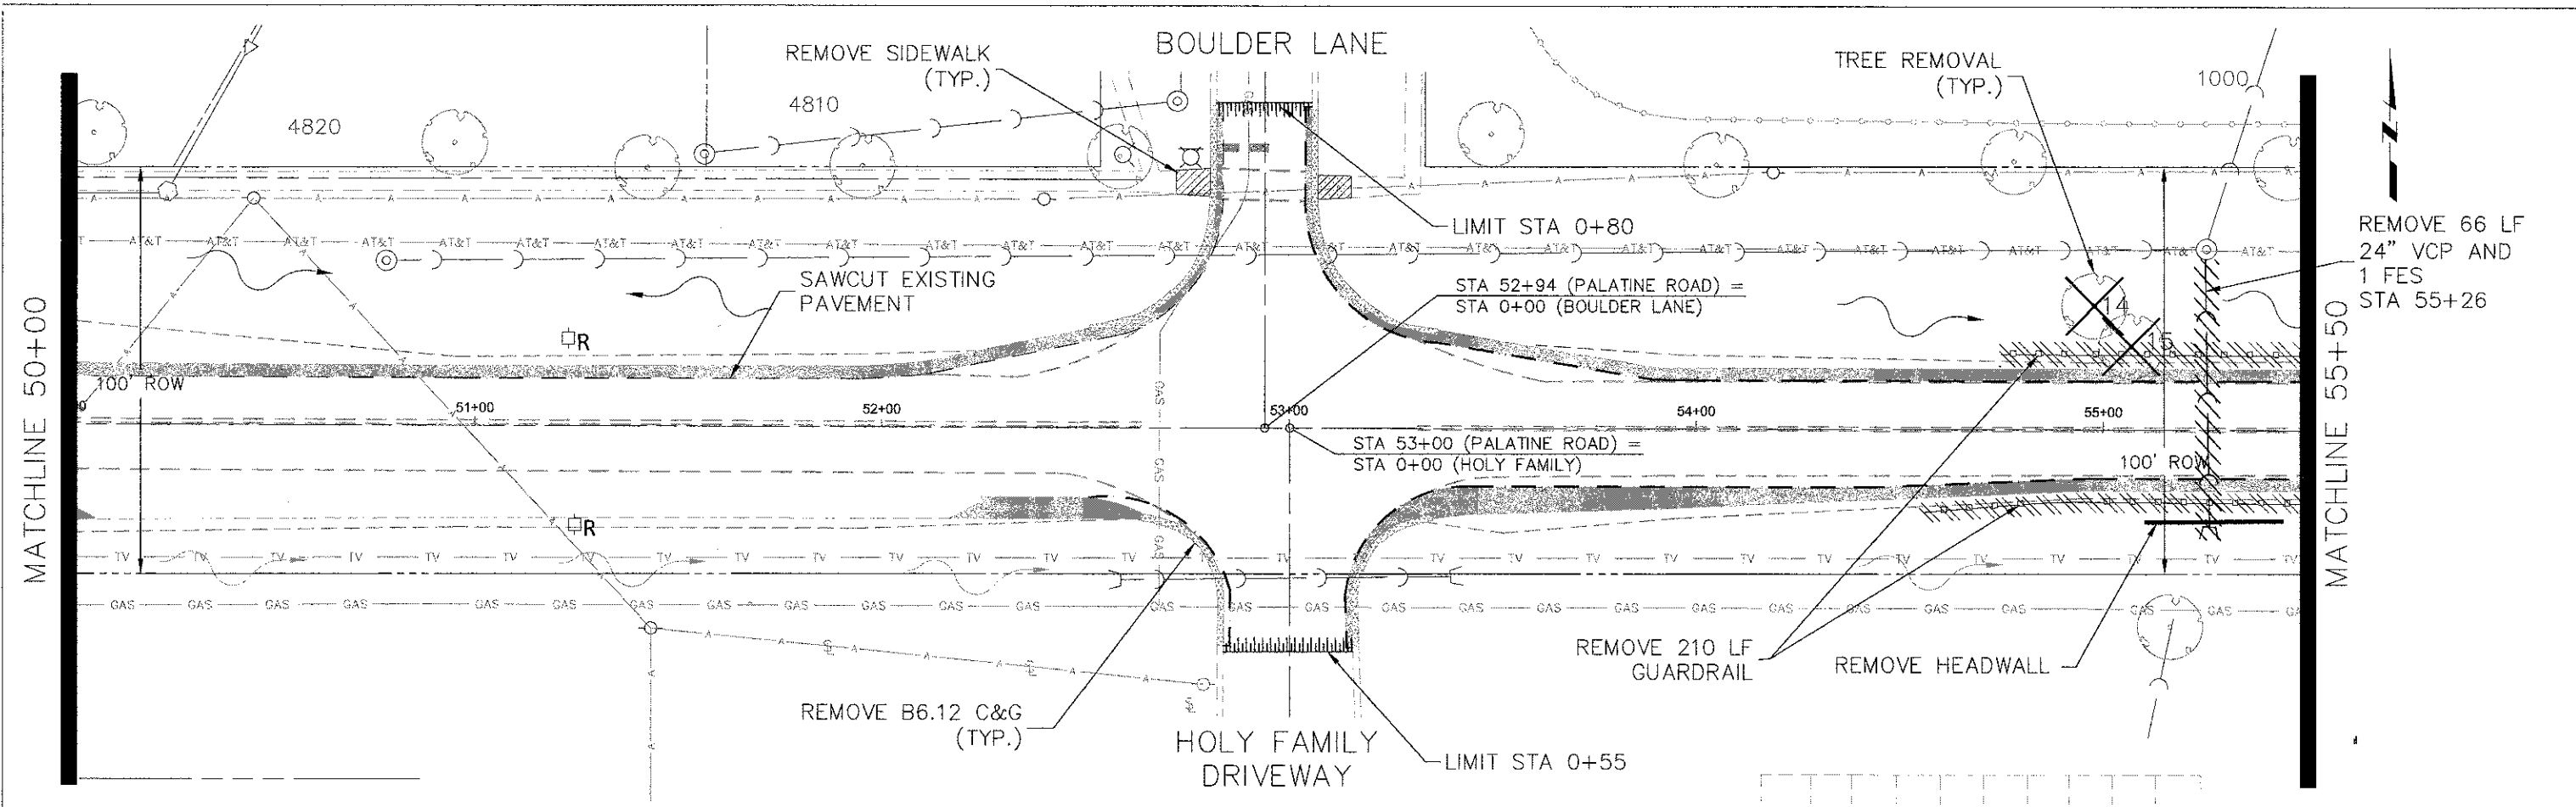

PROFILE	DATE
REVISED	BY
NOTED	DATE
GRADES CHECKED	DATE
ALIGNMENT CHECKED	DATE
CONTRACT NO.	NO.
PROJECT NAME	NO.

