


REGRADE EXISTING DITCHES
FROM STA. 6+50 TO STA. 33+30 LT

PLAN
SURVEYED
NOTE BOOK
ALIGNMENT CHECKED
BY
DATE
NO.

PROFILE
SURVEYED
NOTE BOOK
GRADES CHECKED
BY
DATE
NO.

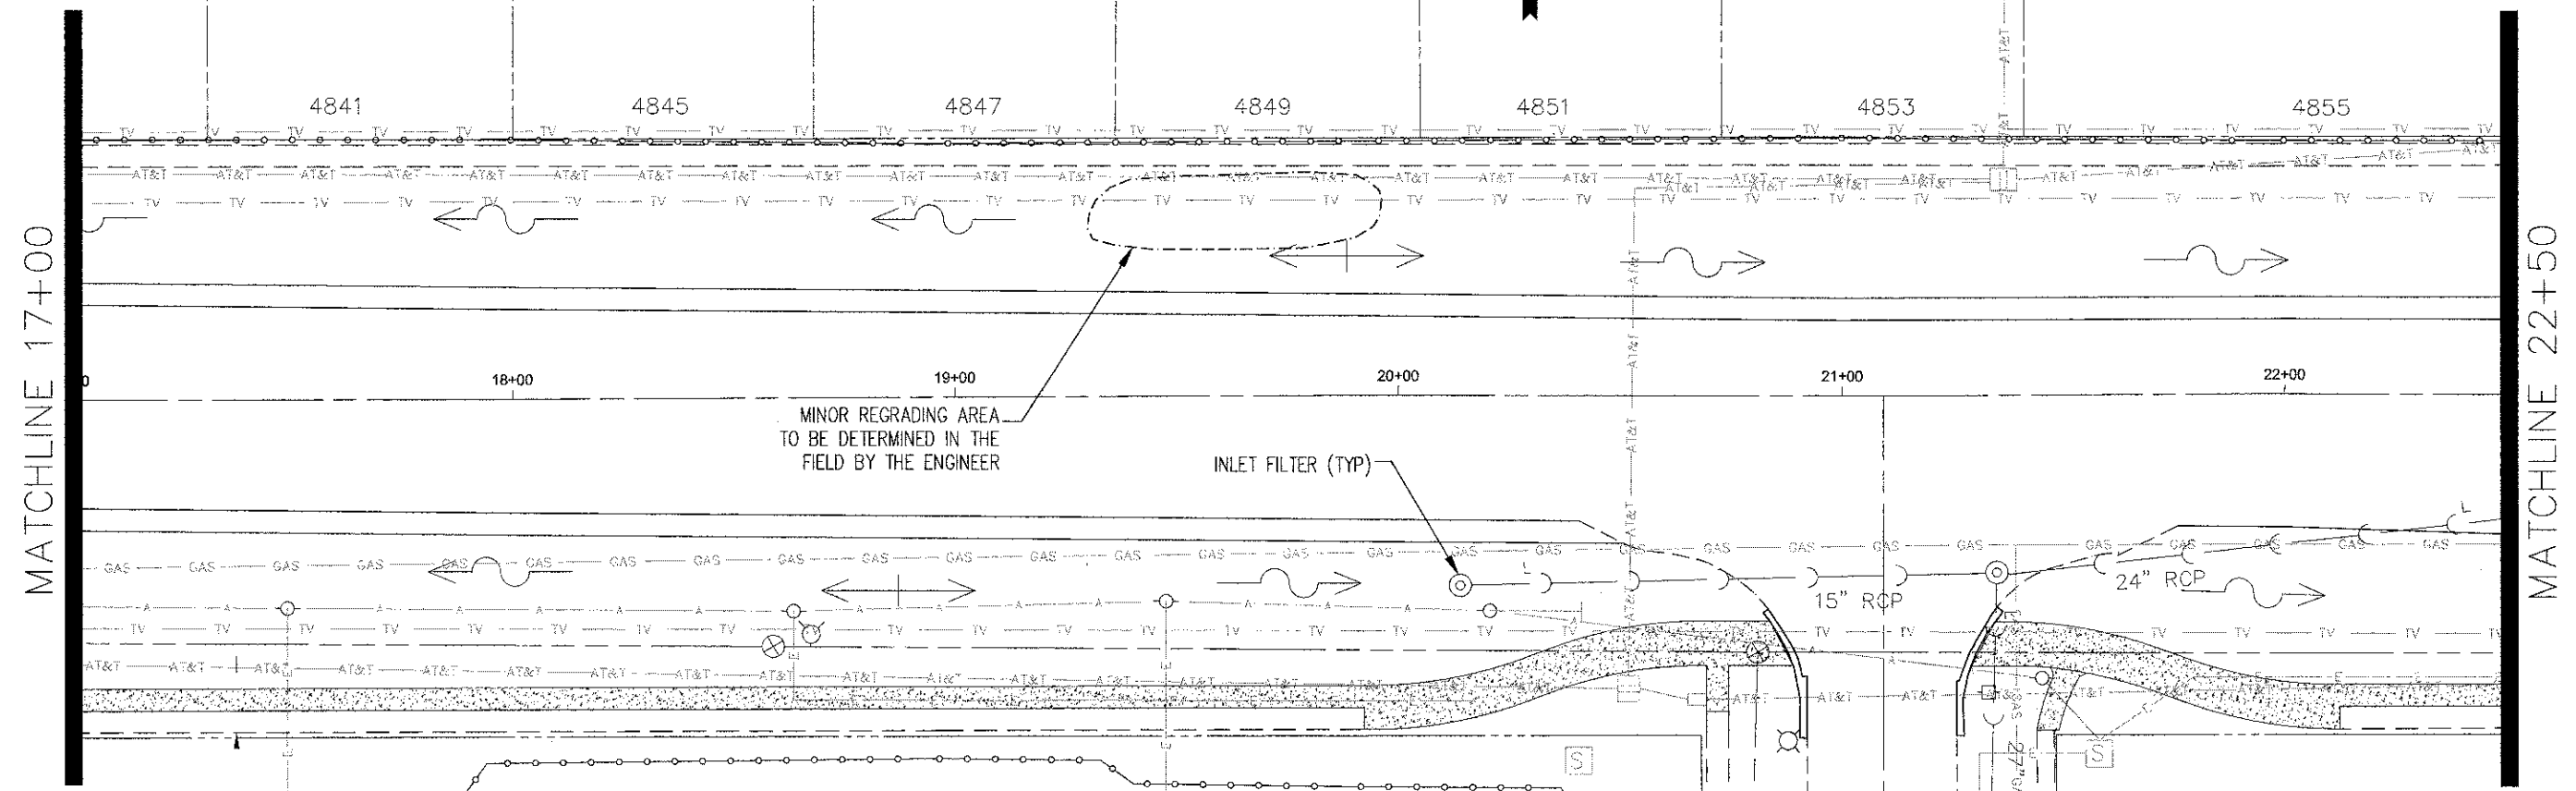

REGRADE EXISTING DITCHES
FROM STA. 15+14 TO STA. 20+14 RT
FROM STA. 21+43 TO STA. 33+15 RT

MAINTAIN EXISTING OUTLET #4
STA. 21+35 RT
27" RCP

