


PLAN	DATE	BY
NOTED		
ALIGNED		
CHECKED		
BY		
NO.		


PROFILE	DATE	BY
NOTED		
GRADES		
CHECKED		
BY		
NO.		

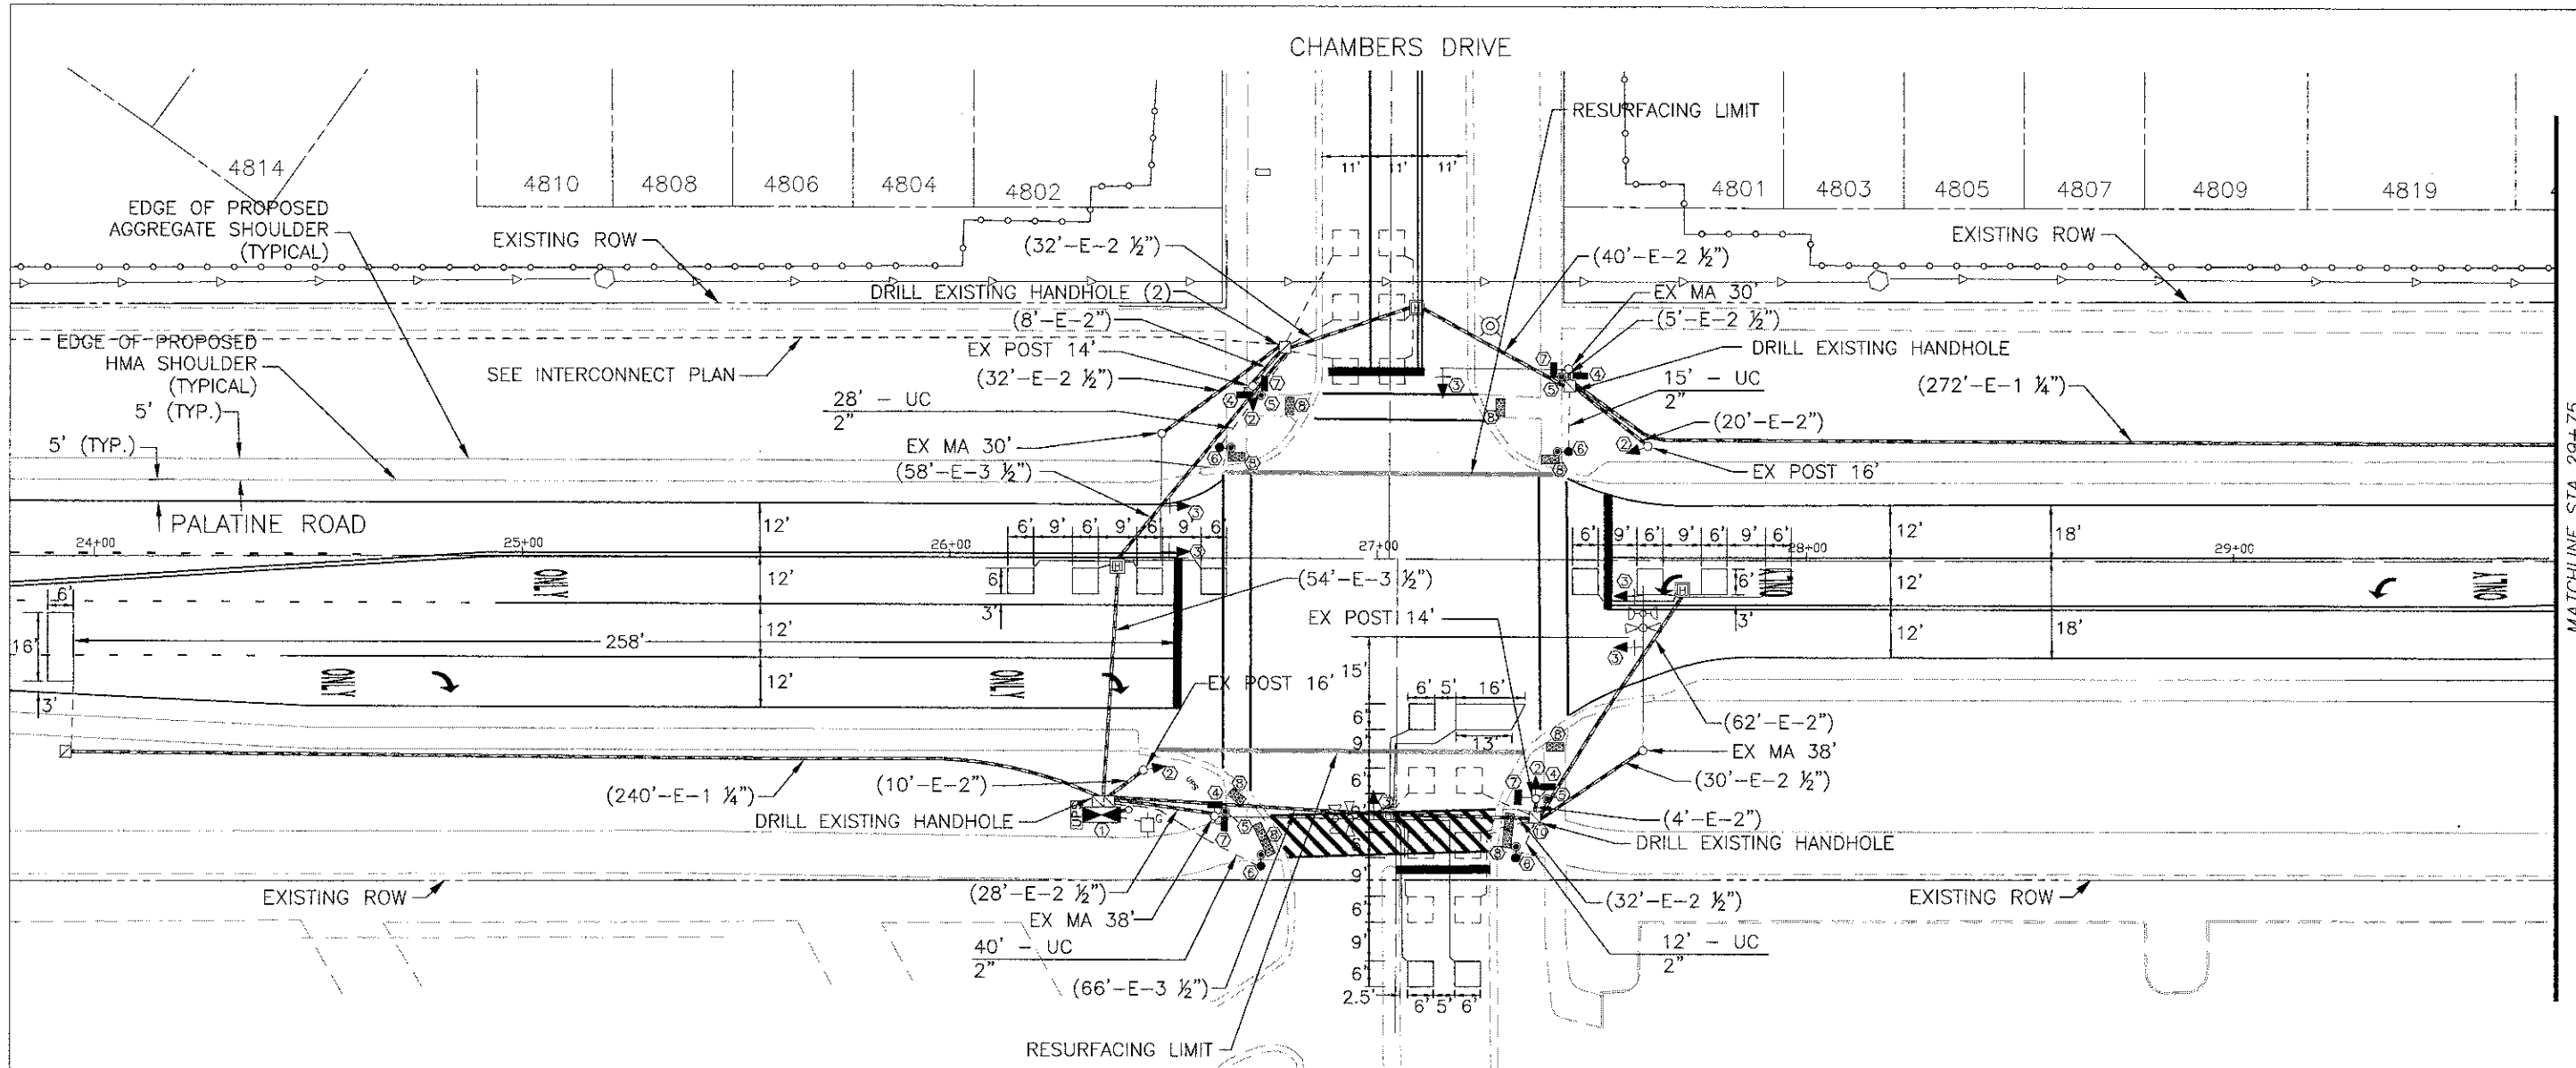

RESTORATION OF WORK AREA

RESTORATION OF THE TRAFFIC SIGNAL WORK AREA SHALL BE INCIDENTAL TO THE RELATED PAY ITEM SUCH AS FOUNDATION, CONDUIT, HANDHOLE, TRENCH AND BACKFILL, ETC., AND NO EXTRA COMPENSATION SHALL BE ALLOWED. ALL ROADWAYS SURFACES SUCH AS SHOULDERS, MEDIANS, SIDEWALKS, PAVEMENT, ETC. SHALL BE REPLACED IN KIND. ALL DAMAGE TO MOWED LAWNS SHALL BE REPLACED WITH AN APPROVED SOD AND ALL DAMAGE TO UNMOWED LAWNS SHALL BE SEEDED IN ACCORDANCE WITH STANDARD SPECIFICATIONS 252 AND 250 RESPECTIVELY.

- CONSTRUCTION NOTES:**
- ① INSTALL NEW CONTROLLER AND CABINET ON EXISTING FOUNDATION. ADD UPS.
 - ② REMOVE EXISTING SIGNAL HEAD AND INSTALL NEW LED SIGNAL HEAD
 - ③ REMOVE EXISTING SIGNAL HEAD AND INSTALL NEW LED SIGNAL HEAD ON EXISTING MAST ARM.
 - ④ REMOVE EXISTING PEDESTRIAN SIGNAL HEAD AND INSTALL NEW LED SIGNAL HEAD WITH COUNTDOWN TIMER.
 - ⑤ REMOVE EXISTING PEDESTRIAN PUSHBUTTON AND REPLACE WITH NEW.
 - ⑥ INSTALL NEW PEDESTRIAN PUSHBUTTON(S) AND 5 FT PEDESTRIAN PUSHBUTTON POST(S) WITH TYPE "A" FOUNDATION.
 - ⑦ INSTALL NEW PEDESTRIAN SIGNAL HEAD, LED, WITH COUNTDOWN TIMER.
 - ⑧ INSTALL DETECTABLE WARNING(S)
 - ⑨ SPLICE PROPOSED AND EXISTING CONDUIT TO LEAD INTO THE PROPOSED HEAVY DUTY HANDHOLE.
 - ⑩ ADJUST EXISTING HANDHOLE TO BE FLUSH WITH PROPOSED BIKEPATH SURFACE.

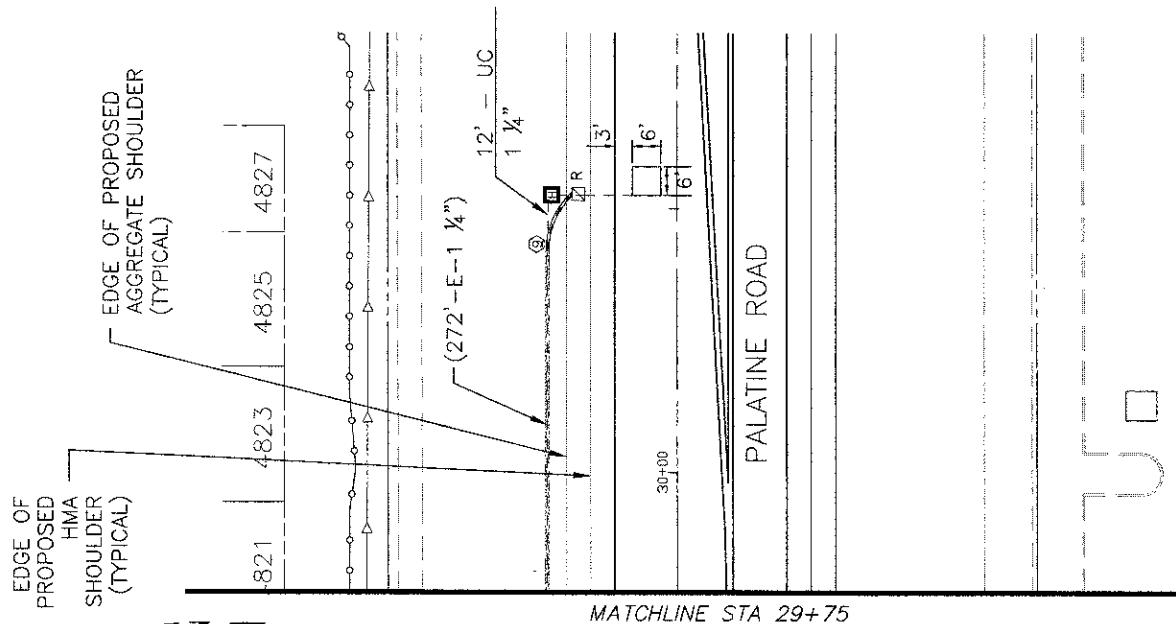

FILE NAME = SIGNALS.DWG	DESIGNED --	REVISD --	STATE OF ILLINOIS DEPARTMENT OF TRANSPORTATION	Palatine Road Widening STP Project Traffic Signal Modernization Plan - Palatine Road & Chambers Drive		F.A.U. RTE. 1285	SECTION 09-00082-00-CH	COUNTY Cook	TOTAL SHEETS 97	SHEET NO. 71	
	DRAWN --	REVISD --		SCALE: 1"=20'	SHEET NO. 1 OF 1 SHEETS	STA.	TO STA.	CONTRACT NO. 63749			
	CHECKED --	REVISD --		ILLINOIS FED. AID PROJECT CMM 9003(492)							
	DATE --	REVISD --									