


PLAN	SURVEYED	DATE	BY
	PLOTTED		
	ALIGNMENT CHECKED		
	CONDUIT CHECKED		
	CABLE NAME		
	NO.		

PROFILE	SURVEYED	DATE	BY
	PLOTTED		
	GRADES CHECKED		
	STRUCTURE NOTATIONS CHKO		
	NO.		

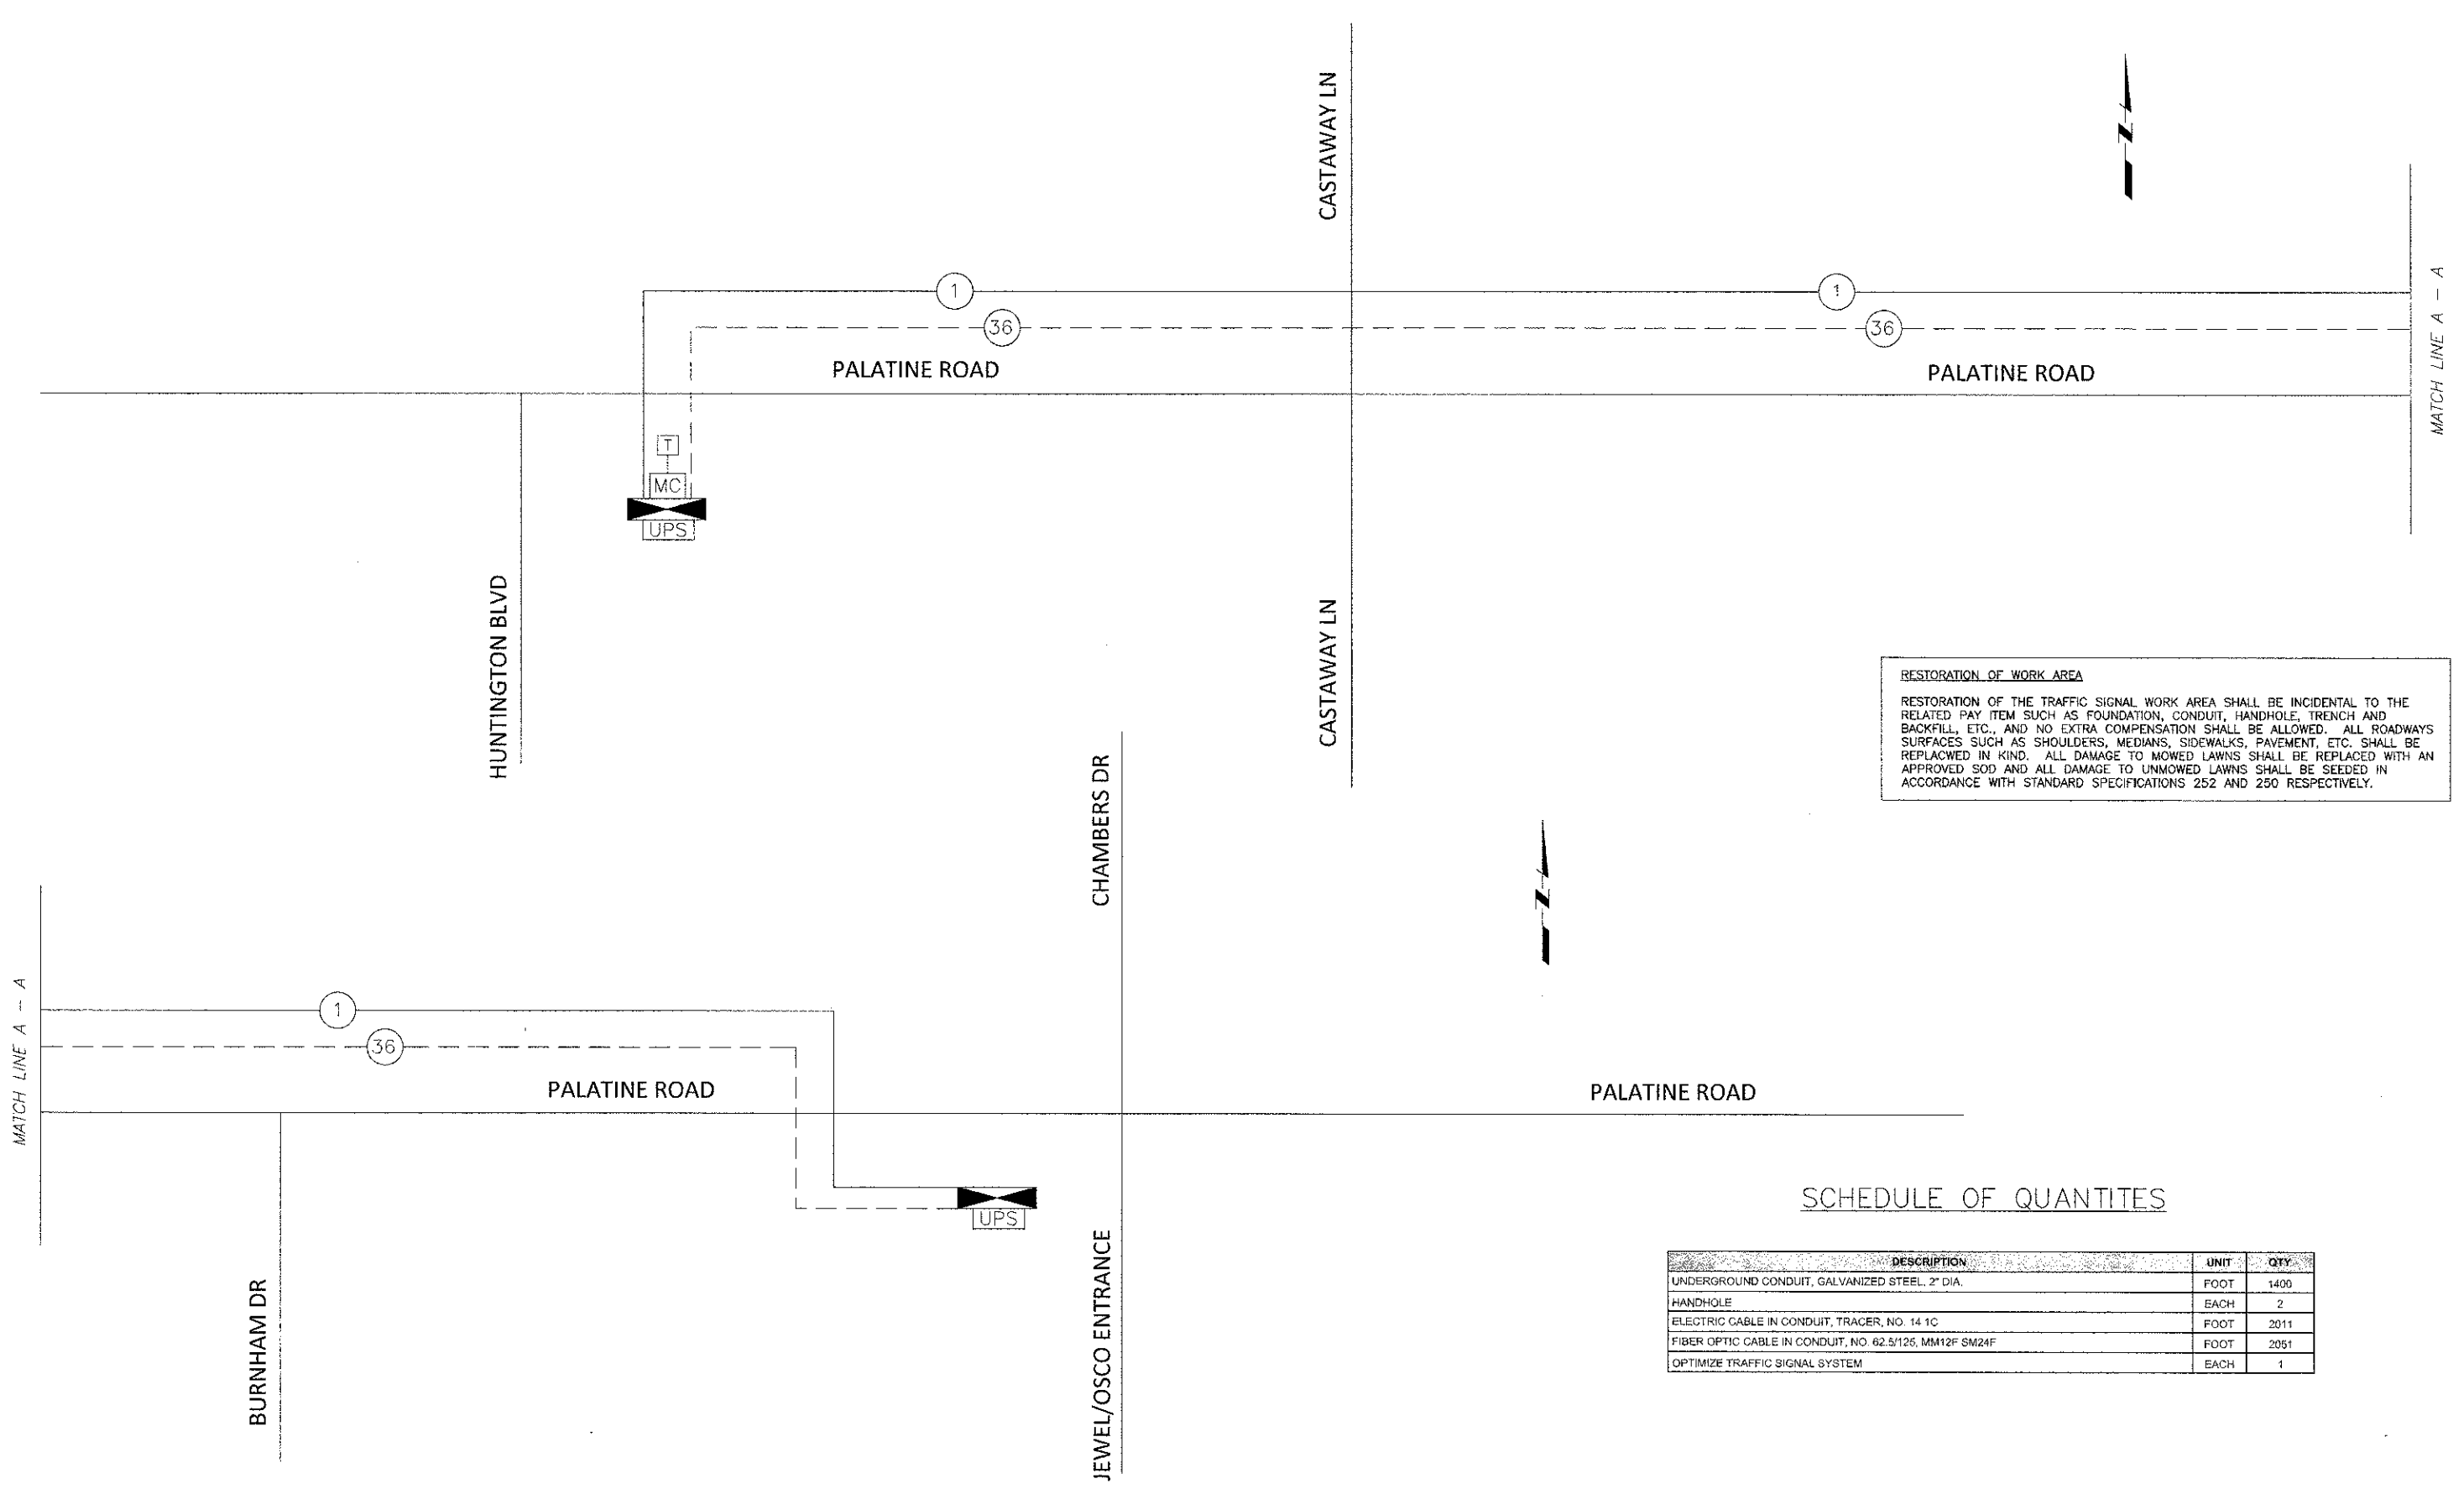

**RESTORATION OF WORK AREA**  
 RESTORATION OF THE TRAFFIC SIGNAL WORK AREA SHALL BE INCIDENTAL TO THE RELATED PAY ITEM SUCH AS FOUNDATION, CONDUIT, HANDHOLE, TRENCH AND BACKFILL, ETC., AND NO EXTRA COMPENSATION SHALL BE ALLOWED. ALL ROADWAYS SURFACES SUCH AS SHOULDERS, MEDIANS, SIDEWALKS, PAVEMENT, ETC. SHALL BE REPLACED IN KIND. ALL DAMAGE TO MOWED LAWNS SHALL BE REPLACED WITH AN APPROVED SOD AND ALL DAMAGE TO UNMOWED LAWNS SHALL BE SEEDED IN ACCORDANCE WITH STANDARD SPECIFICATIONS 252 AND 250 RESPECTIVELY.

**SCHEDULE OF QUANTITIES**

DESCRIPTION	UNIT	QTY
UNDERGROUND CONDUIT, GALVANIZED STEEL, 2" DIA.	FOOT	1400
HANDHOLE	EACH	2
ELECTRIC CABLE IN CONDUIT, TRACER, NO. 14 1C	FOOT	2011
FIBER OPTIC CABLE IN CONDUIT, NO. 62.5/125, MM12F SM24F	FOOT	2051
OPTIMIZE TRAFFIC SIGNAL SYSTEM	EACH	1