


FINAL SURVEY NO.	SURVEYED BY	DATE
NOTE BOOK NO.	TEMPLATE AREAS CHECKED	

ORIGINAL SURVEY NO.	SURVEYED BY	DATE
NOTE BOOK NO.	TEMPLATE AREAS CHECKED	

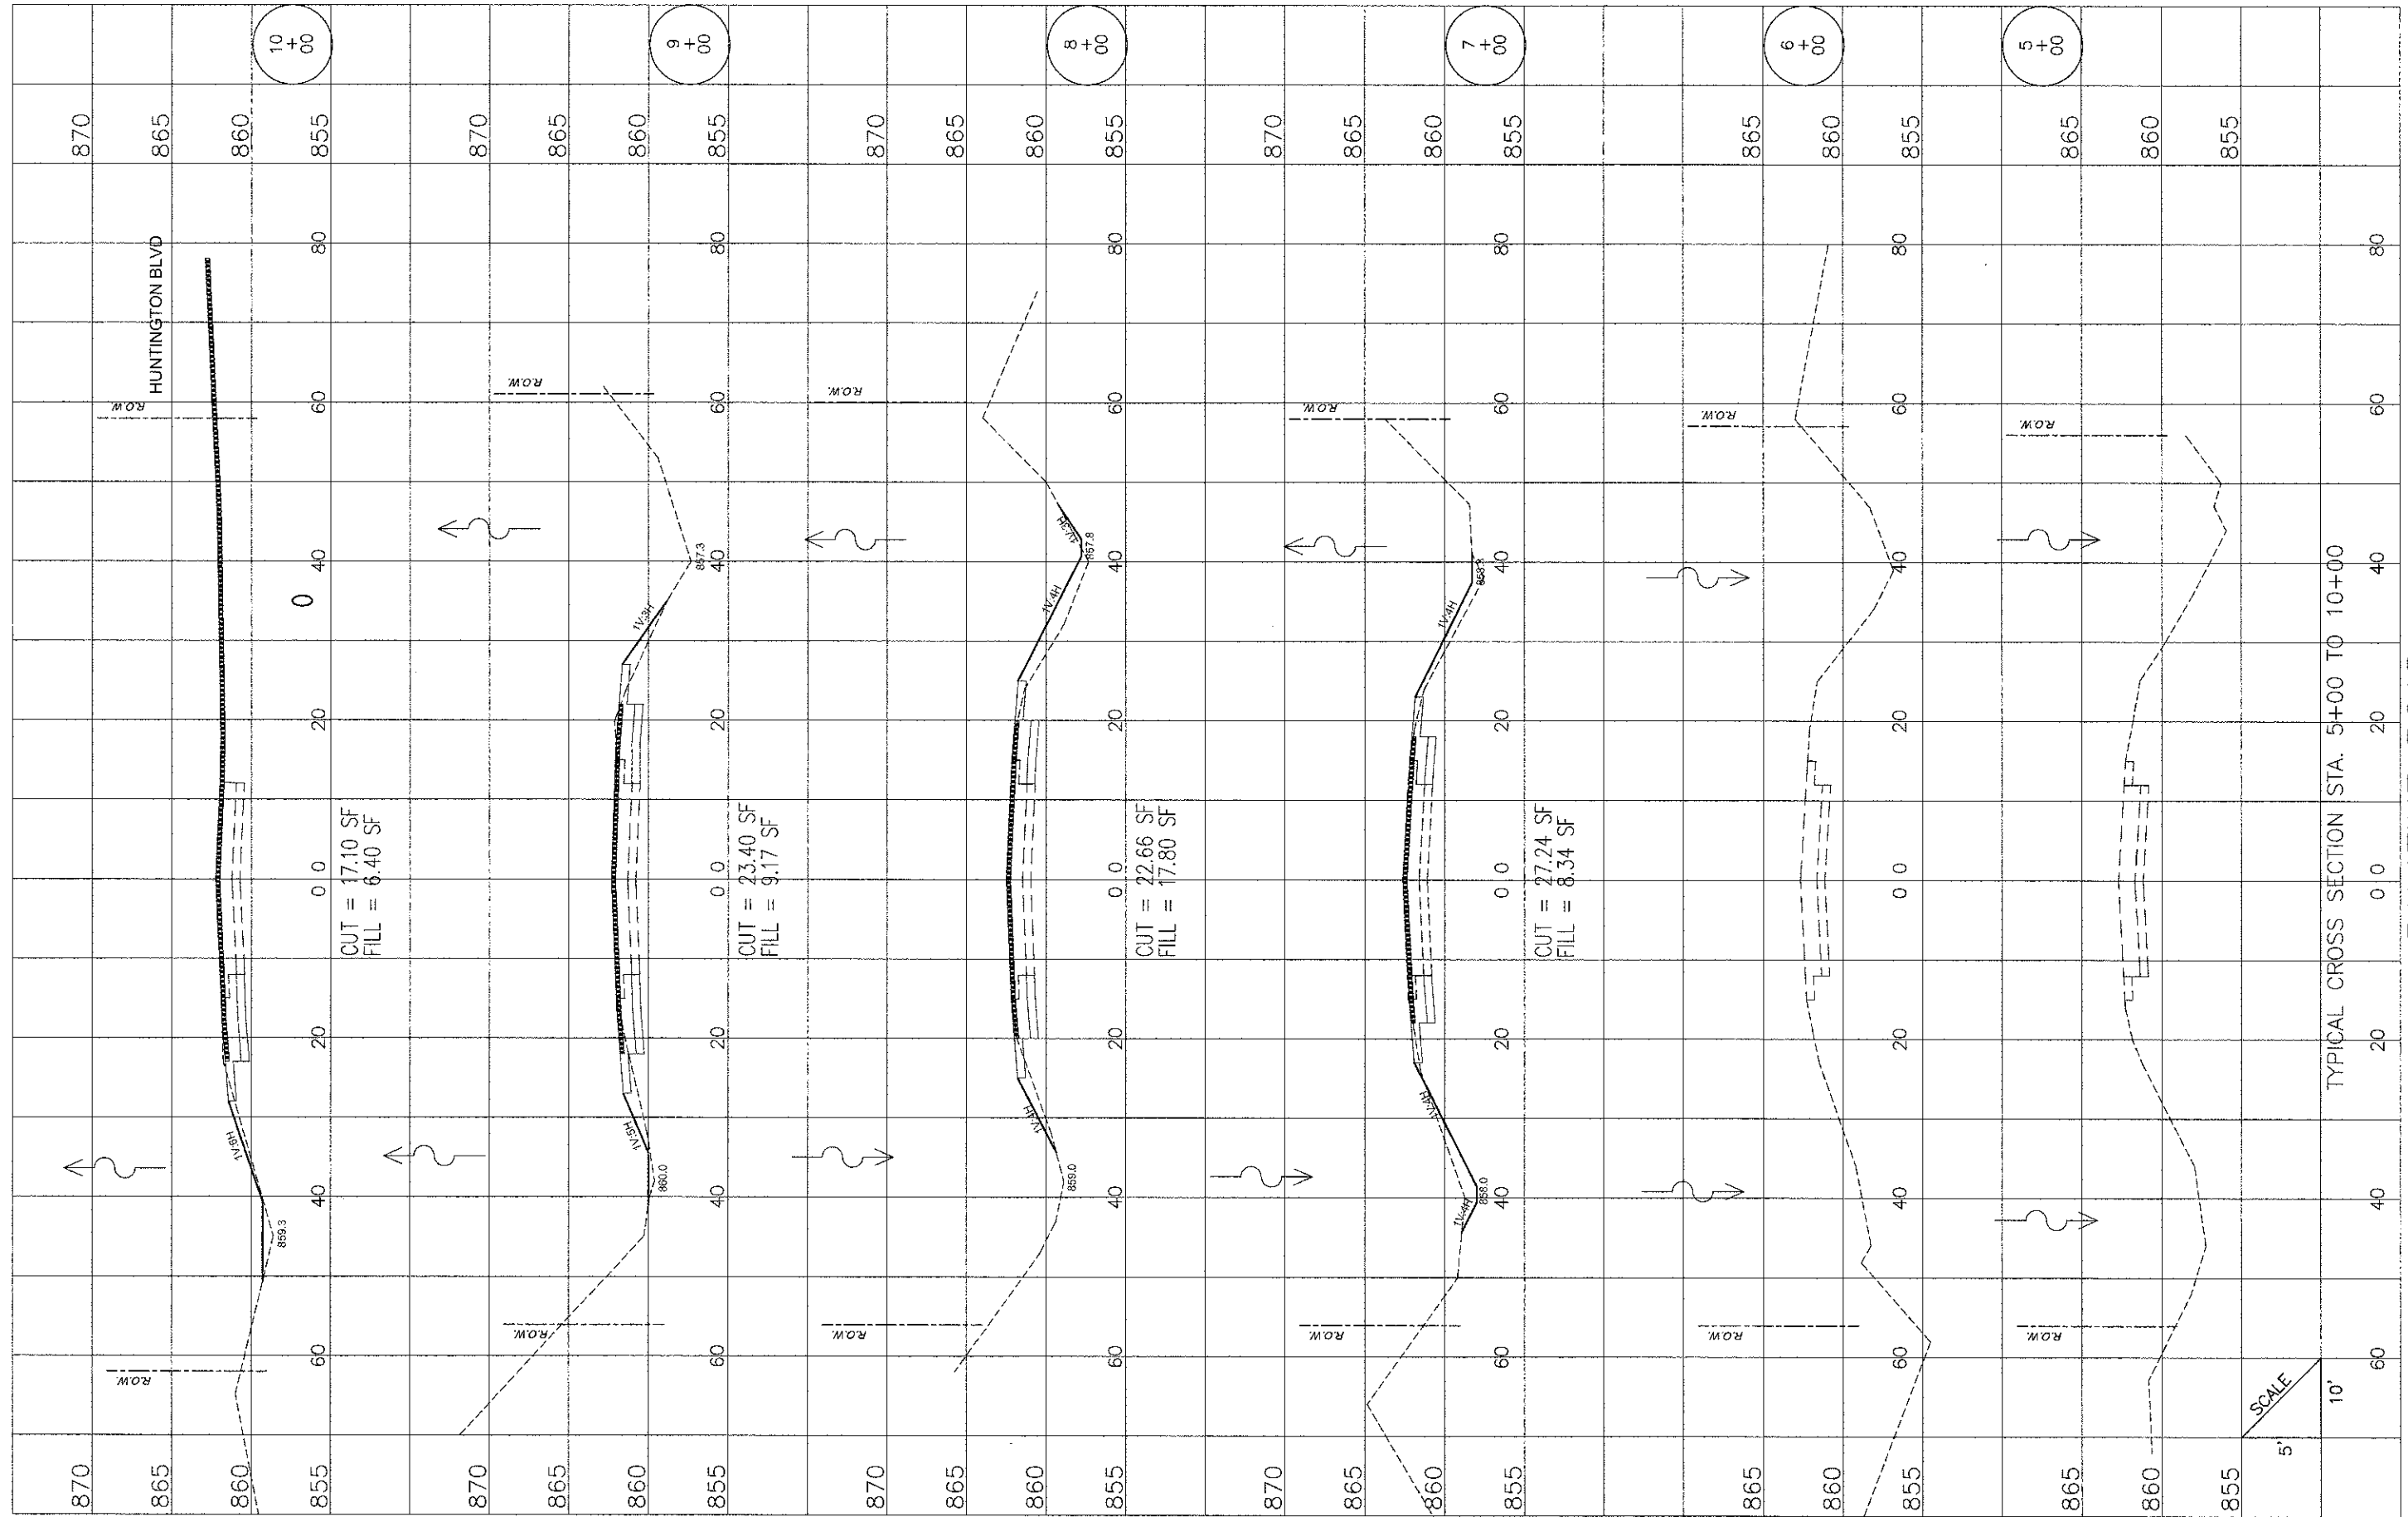

TYPICAL CROSS SECTION STA. 5+00 TO 10+00

PALATINE ROAD

SCALE
5'
10'

FILE NAME = 100367-xsec.dwg

DRAWN - NMP
CHECKED - CUM
DATE - 02/07/11

REVISED -
REVISED -
REVISED -

STATE OF ILLINOIS
DEPARTMENT OF TRANSPORTATION

Palatine Road Widening STP Project
Cross Sections

SCALE: SHEET NO. 1 OF 11 SHEETS STA. 5+00 TO STA. 10+00

F.A.U. RTE. 1285	SECTION 09-00082-00-CH	COUNTY Cook	TOTAL SHEETS 97	SHEET NO. 87
CONTRACT NO. 63749			ILLINOIS FED. AID PROJECT CMM 9003(492)	