


FINAL SURVEY	SURVEYED	BY	DATE
NOTE BOOK	PLOTTED		
AREAS	TEMPLATE		
CHECKED	AREAS		
NO.	CHECKED		

ORIGINAL SURVEY	SURVEYED	BY	DATE
NOTE BOOK	PLOTTED		
AREAS	TEMPLATE		
CHECKED	AREAS		
NO.	CHECKED		

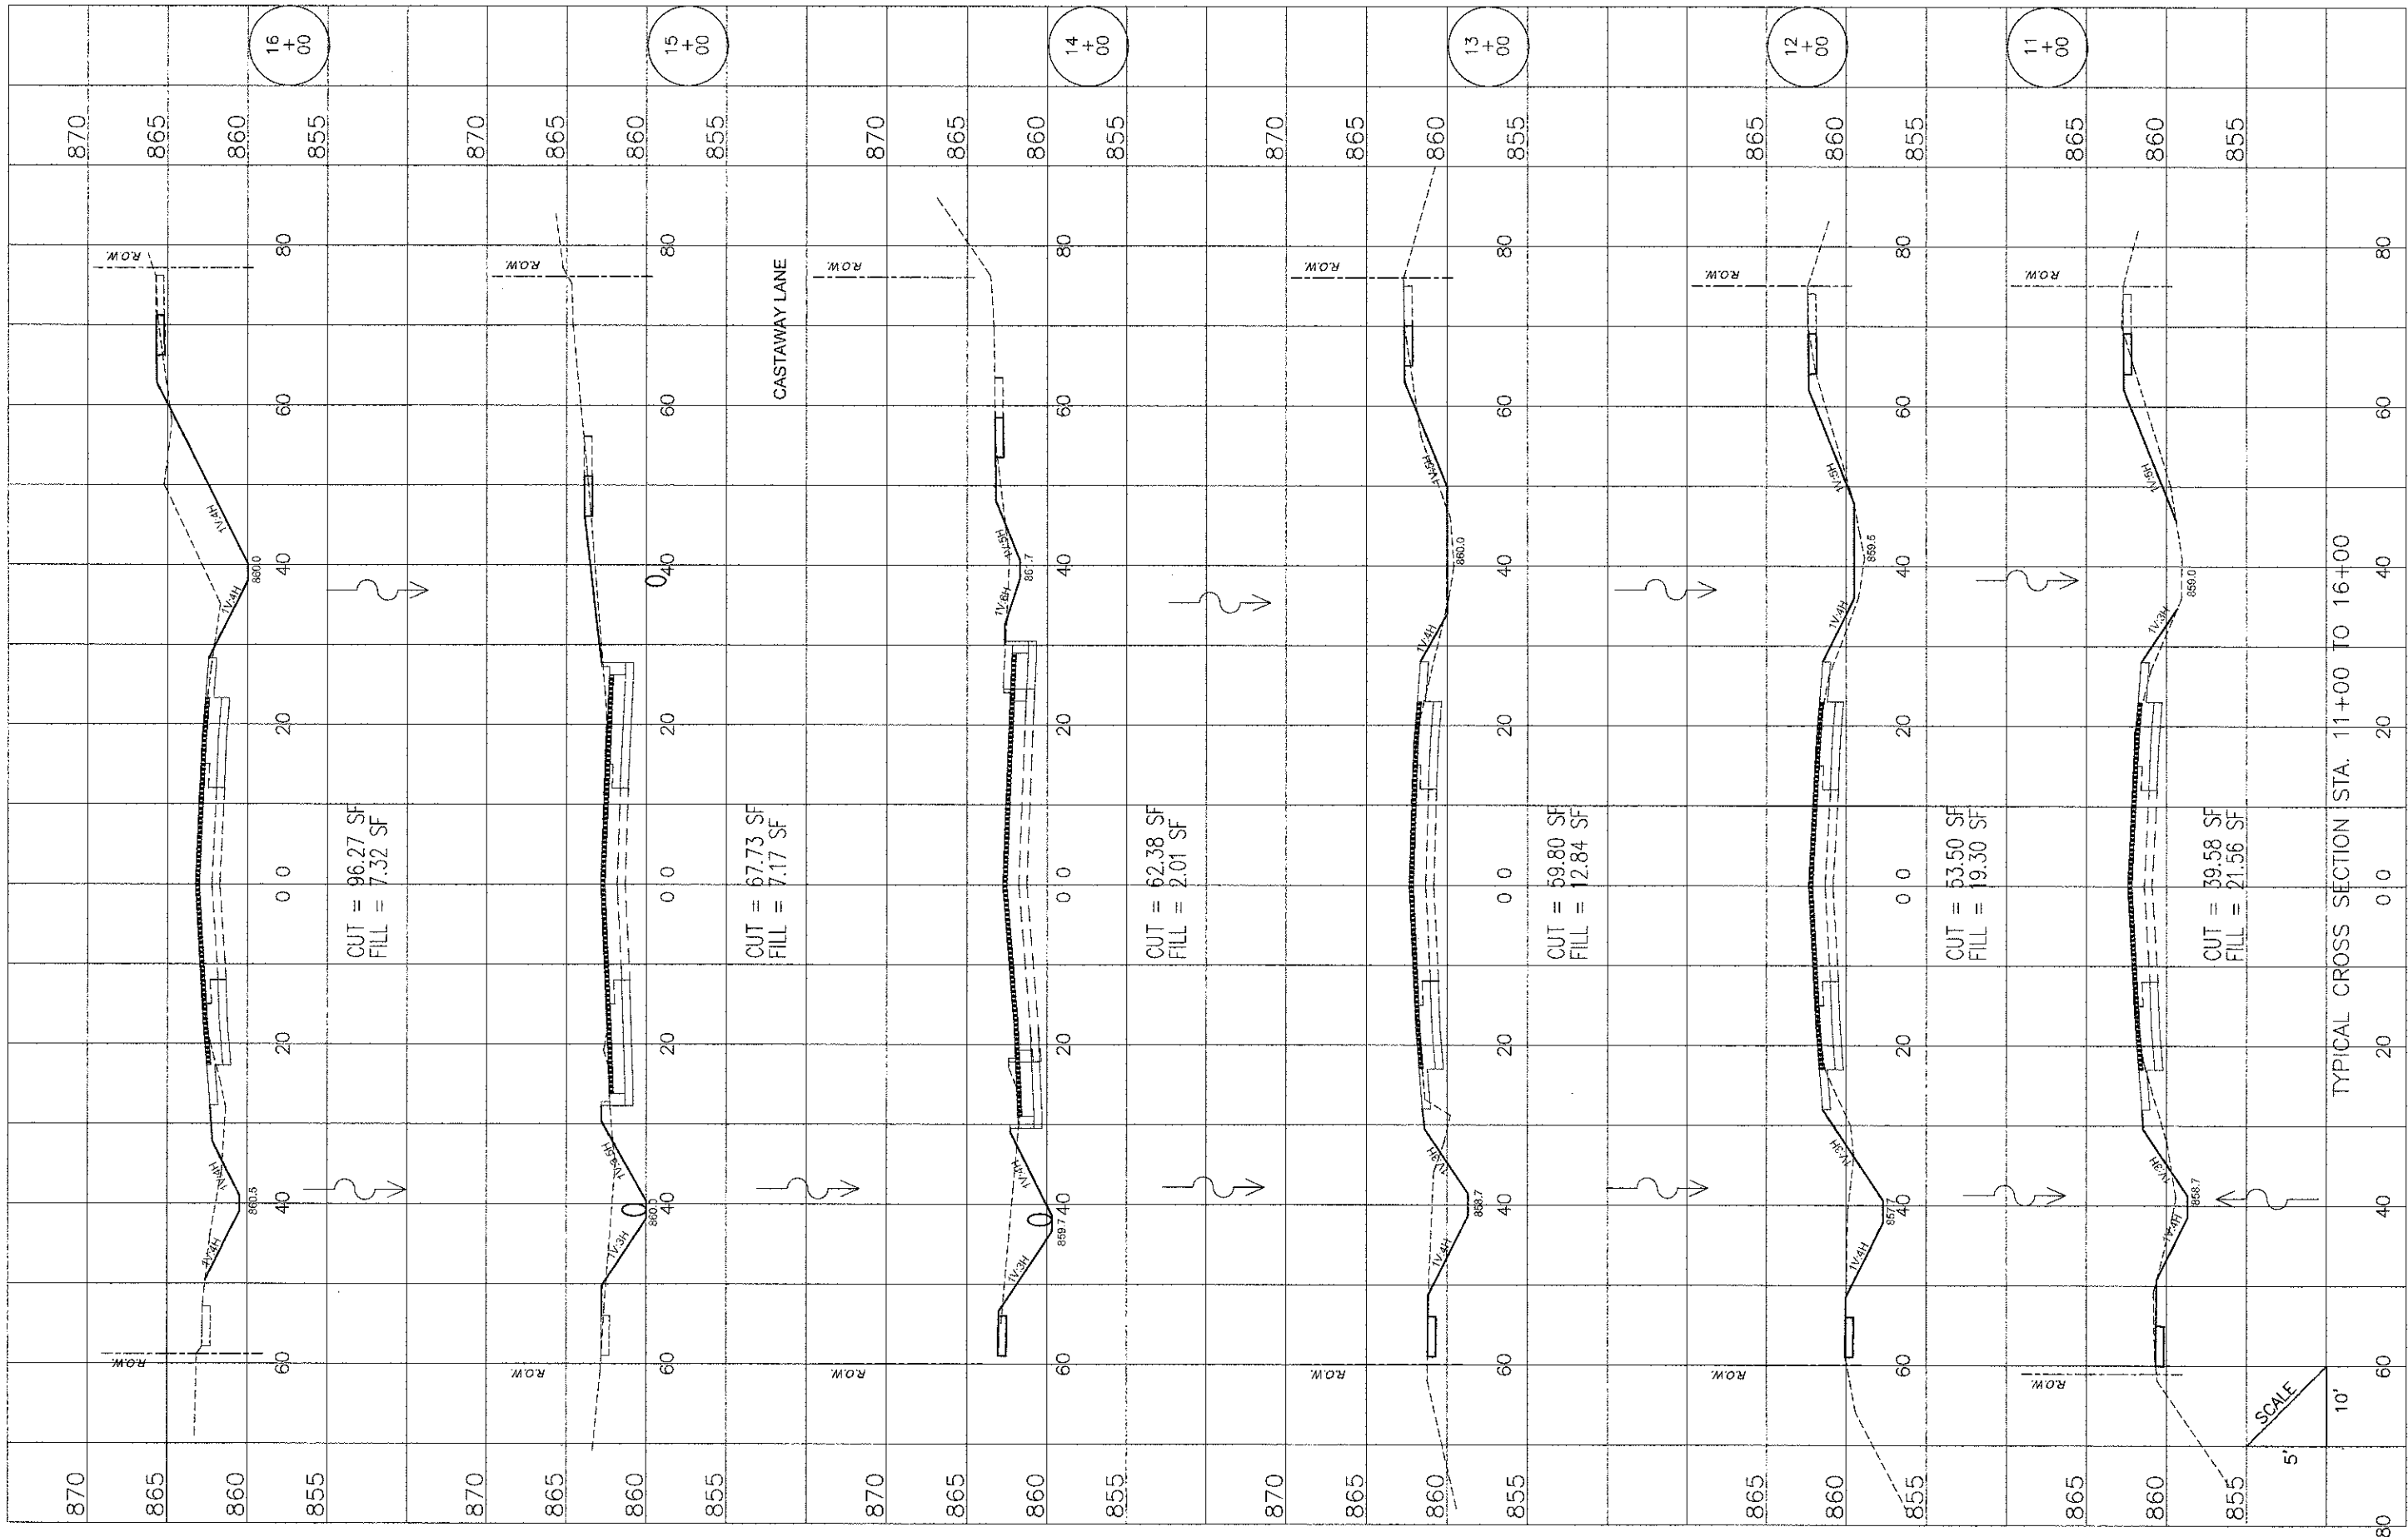

FILE NAME = 100367-xsec.dwg

DRAWN - NMP
 CHECKED - CJM
 DATE - 02/07/11

REVISED -
 REVISED -
 REVISED -

**STATE OF ILLINOIS
 DEPARTMENT OF TRANSPORTATION**

Palatine Road Widening STP Project
 Cross Sections

SCALE: SHEET NO. 2 OF 11 SHEETS STA. 11+00 TO STA. 16+00

F.A.U. RTE.	SECTION	COUNTY	TOTAL SHEETS	SHEET NO.
1285	09-00082-00-CH	Cook	97	88
CONTRACT NO. 63749			ILLINOIS FED. AID PROJECT CMM 9003(492)	

TYPICAL CROSS SECTION STA. 11+00 TO 16+00

PALATINE ROAD