


FINAL SURVEY	SURVEYED	DATE
NOTE BOOK	PLOTTED	BY
AREAS	TEMPLATE	
NO.	AREAS CHECKED	

ORIGINAL SURVEY	SURVEYED	DATE
NOTE BOOK	PLOTTED	BY
AREAS	TEMPLATE	
NO.	AREAS CHECKED	

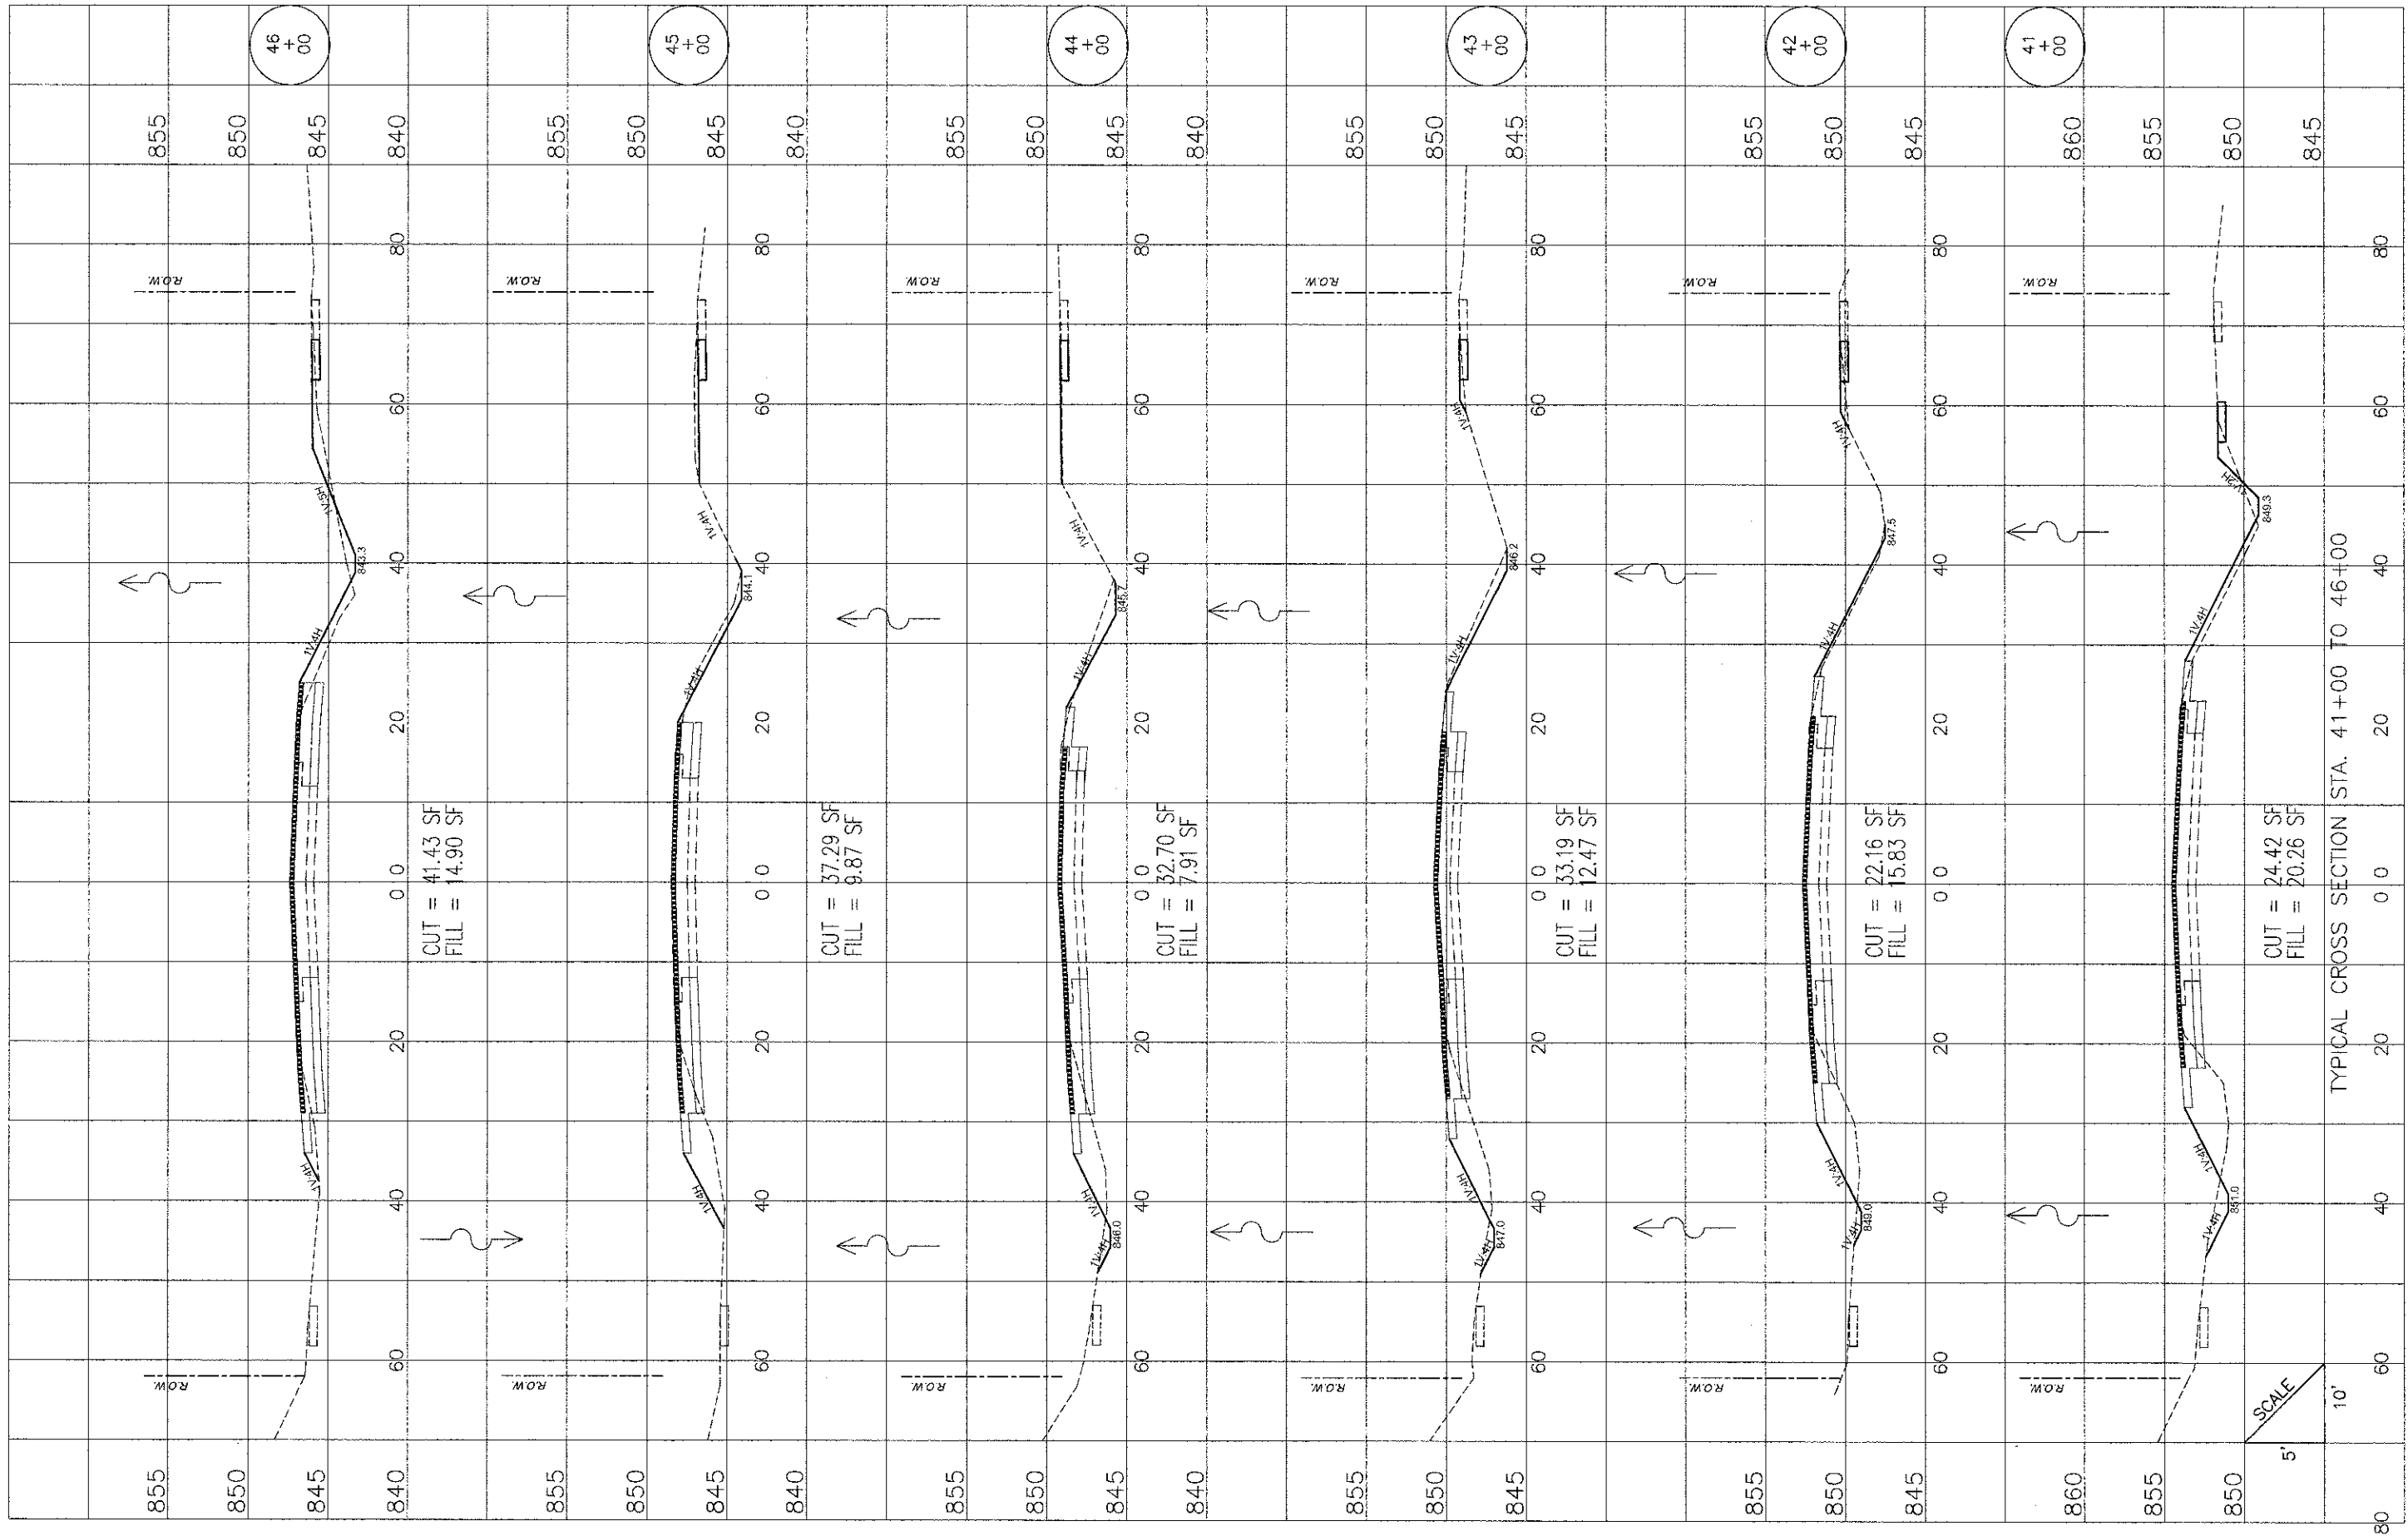

PALATINE ROAD

TYPICAL CROSS SECTION STA. 41+00 TO 46+00

SCALE  
5'  
10'

FILE NAME = 100367-xsec.dwg

DRAWN - NMP  
CHECKED - CJM  
DATE -

REVISED -  
REVISED -  
REVISED -

STATE OF ILLINOIS  
DEPARTMENT OF TRANSPORTATION

Palatine Road Widening STP Project  
Cross Sections

SCALE: SHEET NO. 7 OF 11 SHEETS STA. 41+00 TO STA. 46+00

F.A.U. RTE.	SECTION	COUNTY	TOTAL SHEETS	SHEET NO.
1285	09-00082-00-CH	Cook	97	93
CONTRACT NO. 63749			ILLINOIS FED. AID PROJECT CMM 9003(492)	