


FINAL	SURVEYED	DATE
SIRKEY	BY	
NOTE BOOK	NO.	
TEMPLATE	AREAS CHECKED	
AREAS	AREAS CHECKED	

ORIGINAL	SURVEYED	DATE
SIRKEY	BY	
NOTE BOOK	NO.	
TEMPLATE	AREAS CHECKED	
AREAS	AREAS CHECKED	

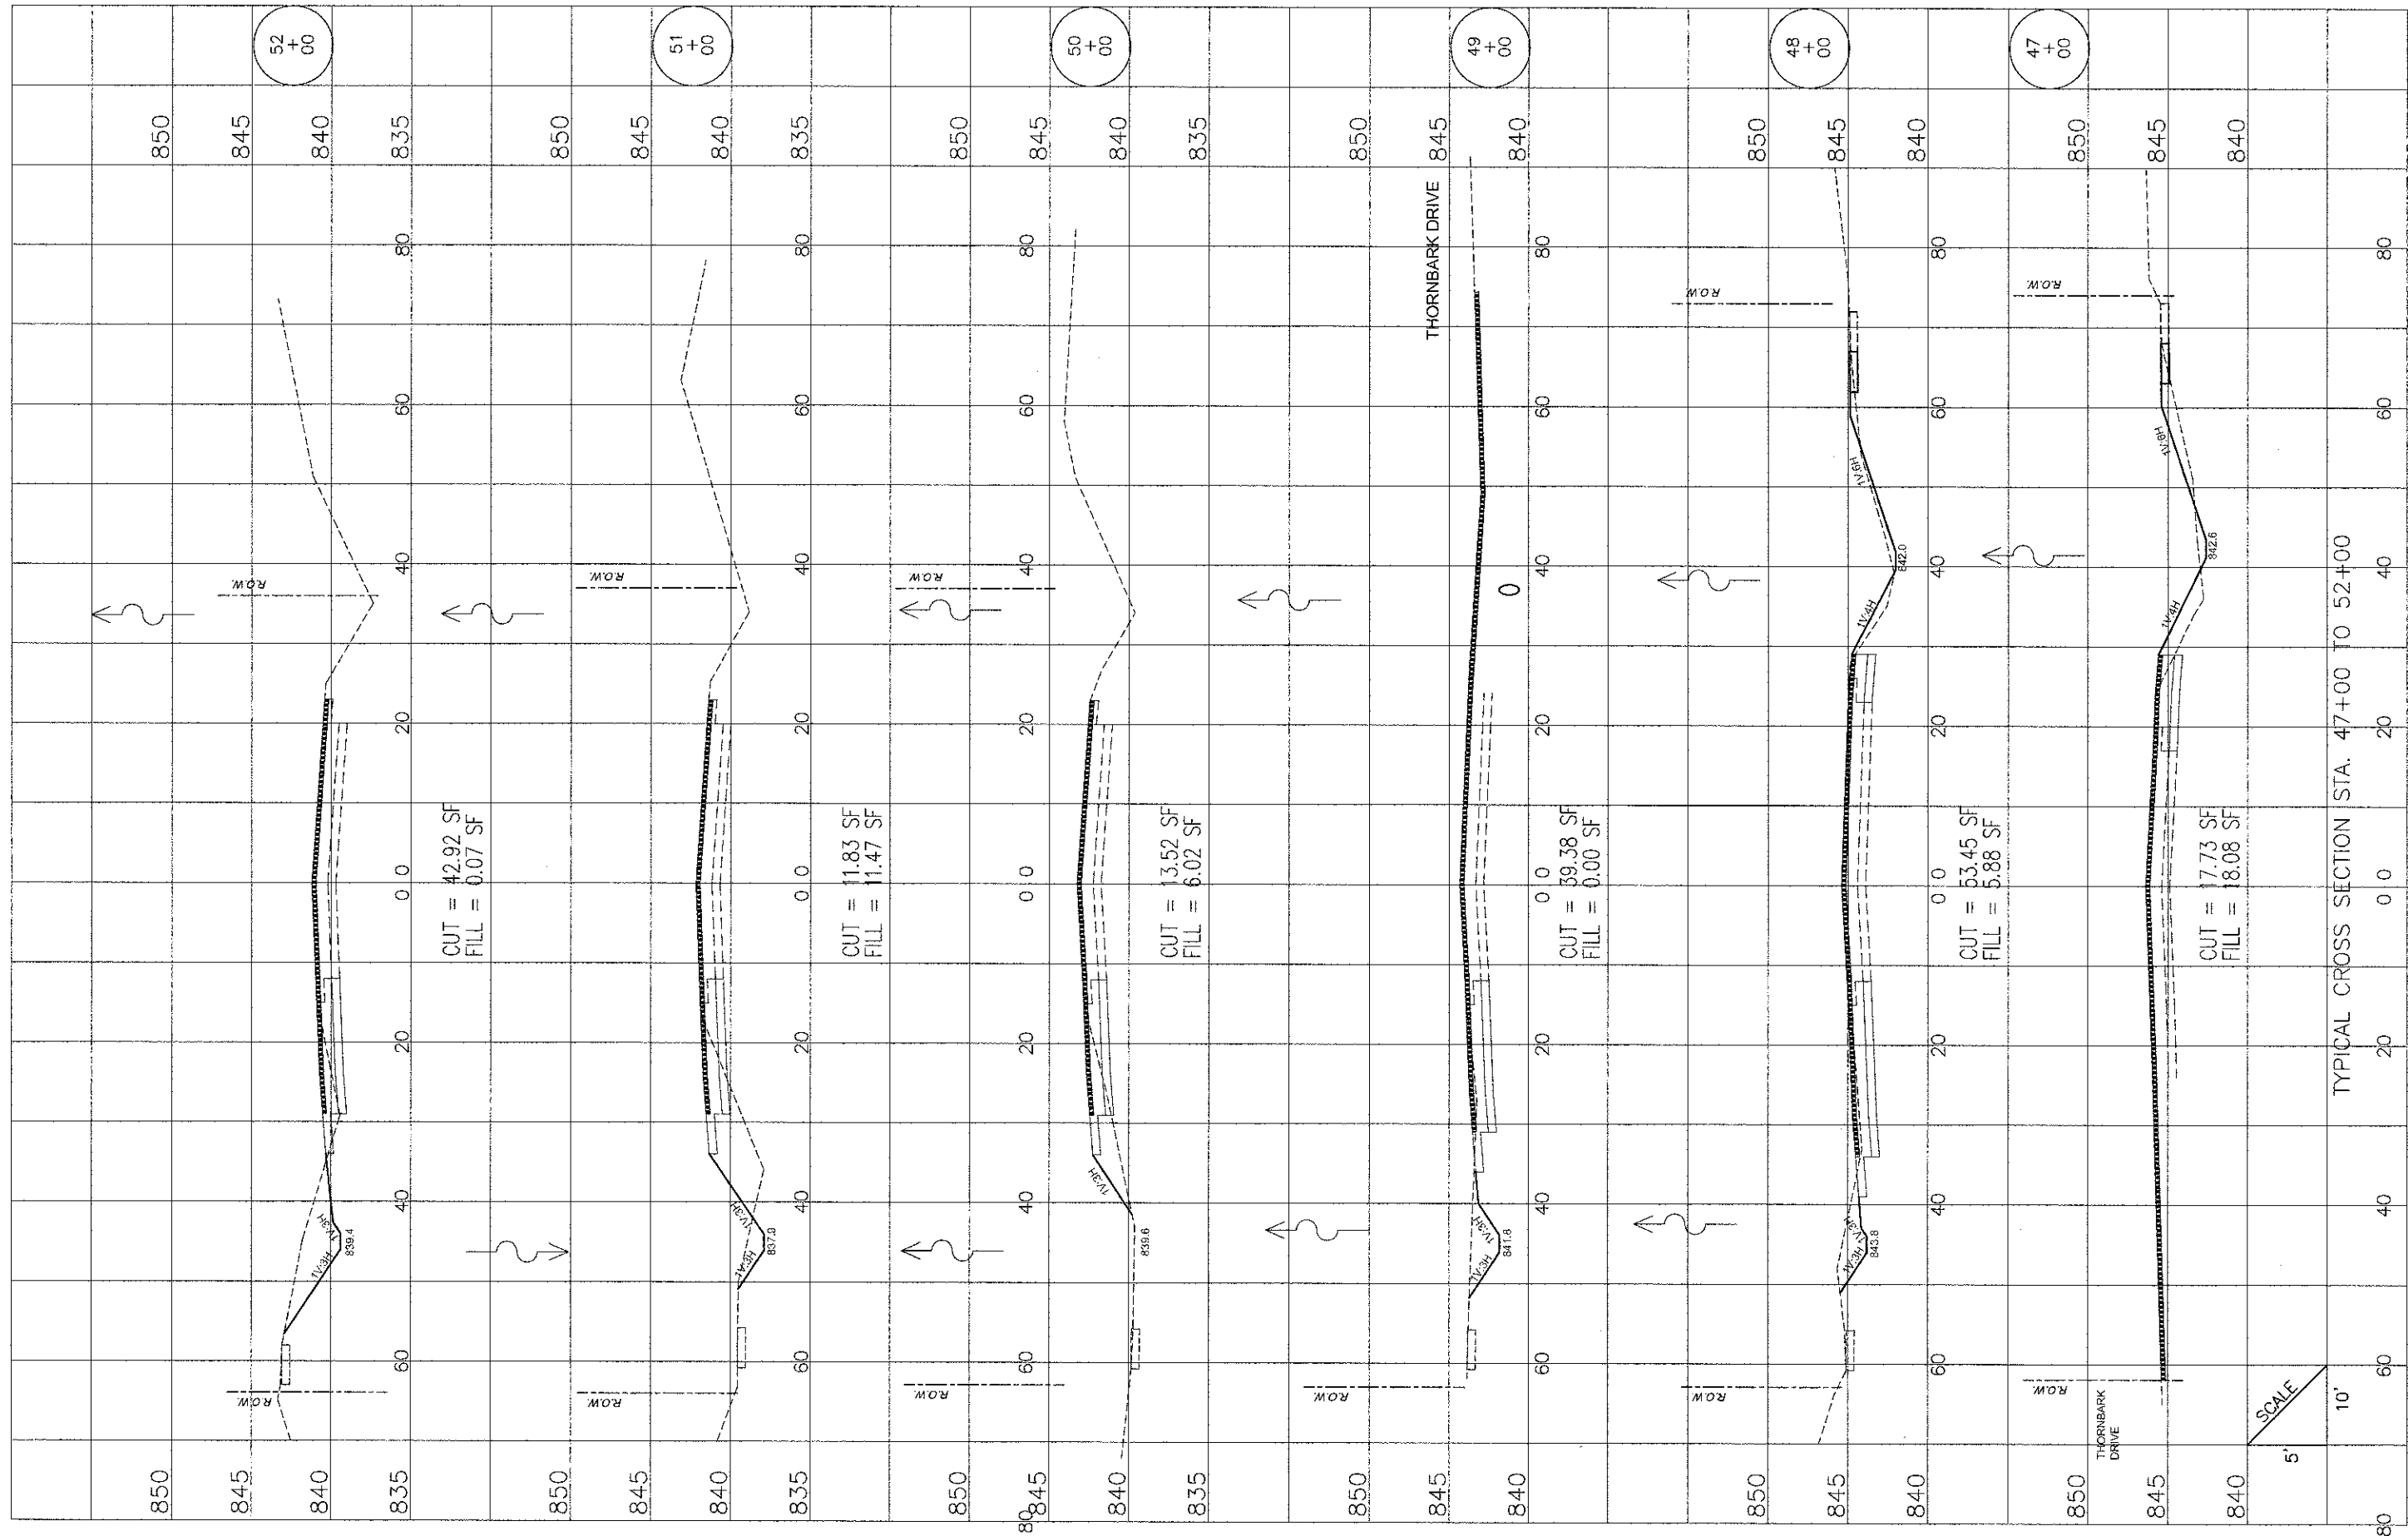

TYPICAL CROSS SECTION STA. 47+00 TO 52+00

PALATINE ROAD

FILE NAME = 100367-xsec.dwg

DRAWN	- NMP	REVISED	-
CHECKED	- CJM	REVISED	-
DATE	-	REVISED	-

STATE OF ILLINOIS
DEPARTMENT OF TRANSPORTATION

Palatine Road Widening STP Project
Cross Sections

SCALE: SHEET NO. 8 OF 11 SHEETS STA. 47+00 TO STA. 52+00

F.A.U. RTE.	SECTION	COUNTY	TOTAL SHEETS	SHEET NO.
1285	09-00082-00-CH	Cook	97	94
CONTRACT NO. 63749				
ILLINOIS FED. AID PROJECT CMM 9003(492)				