


ORIGINAL SURVEY	BY	DATE
REVIEWED		
NOTE BOOK		
NO.		
AREAS CHECKED		

ORIGINAL SURVEY	BY	DATE
REVIEWED		
NOTE BOOK		
NO.		
AREAS CHECKED		

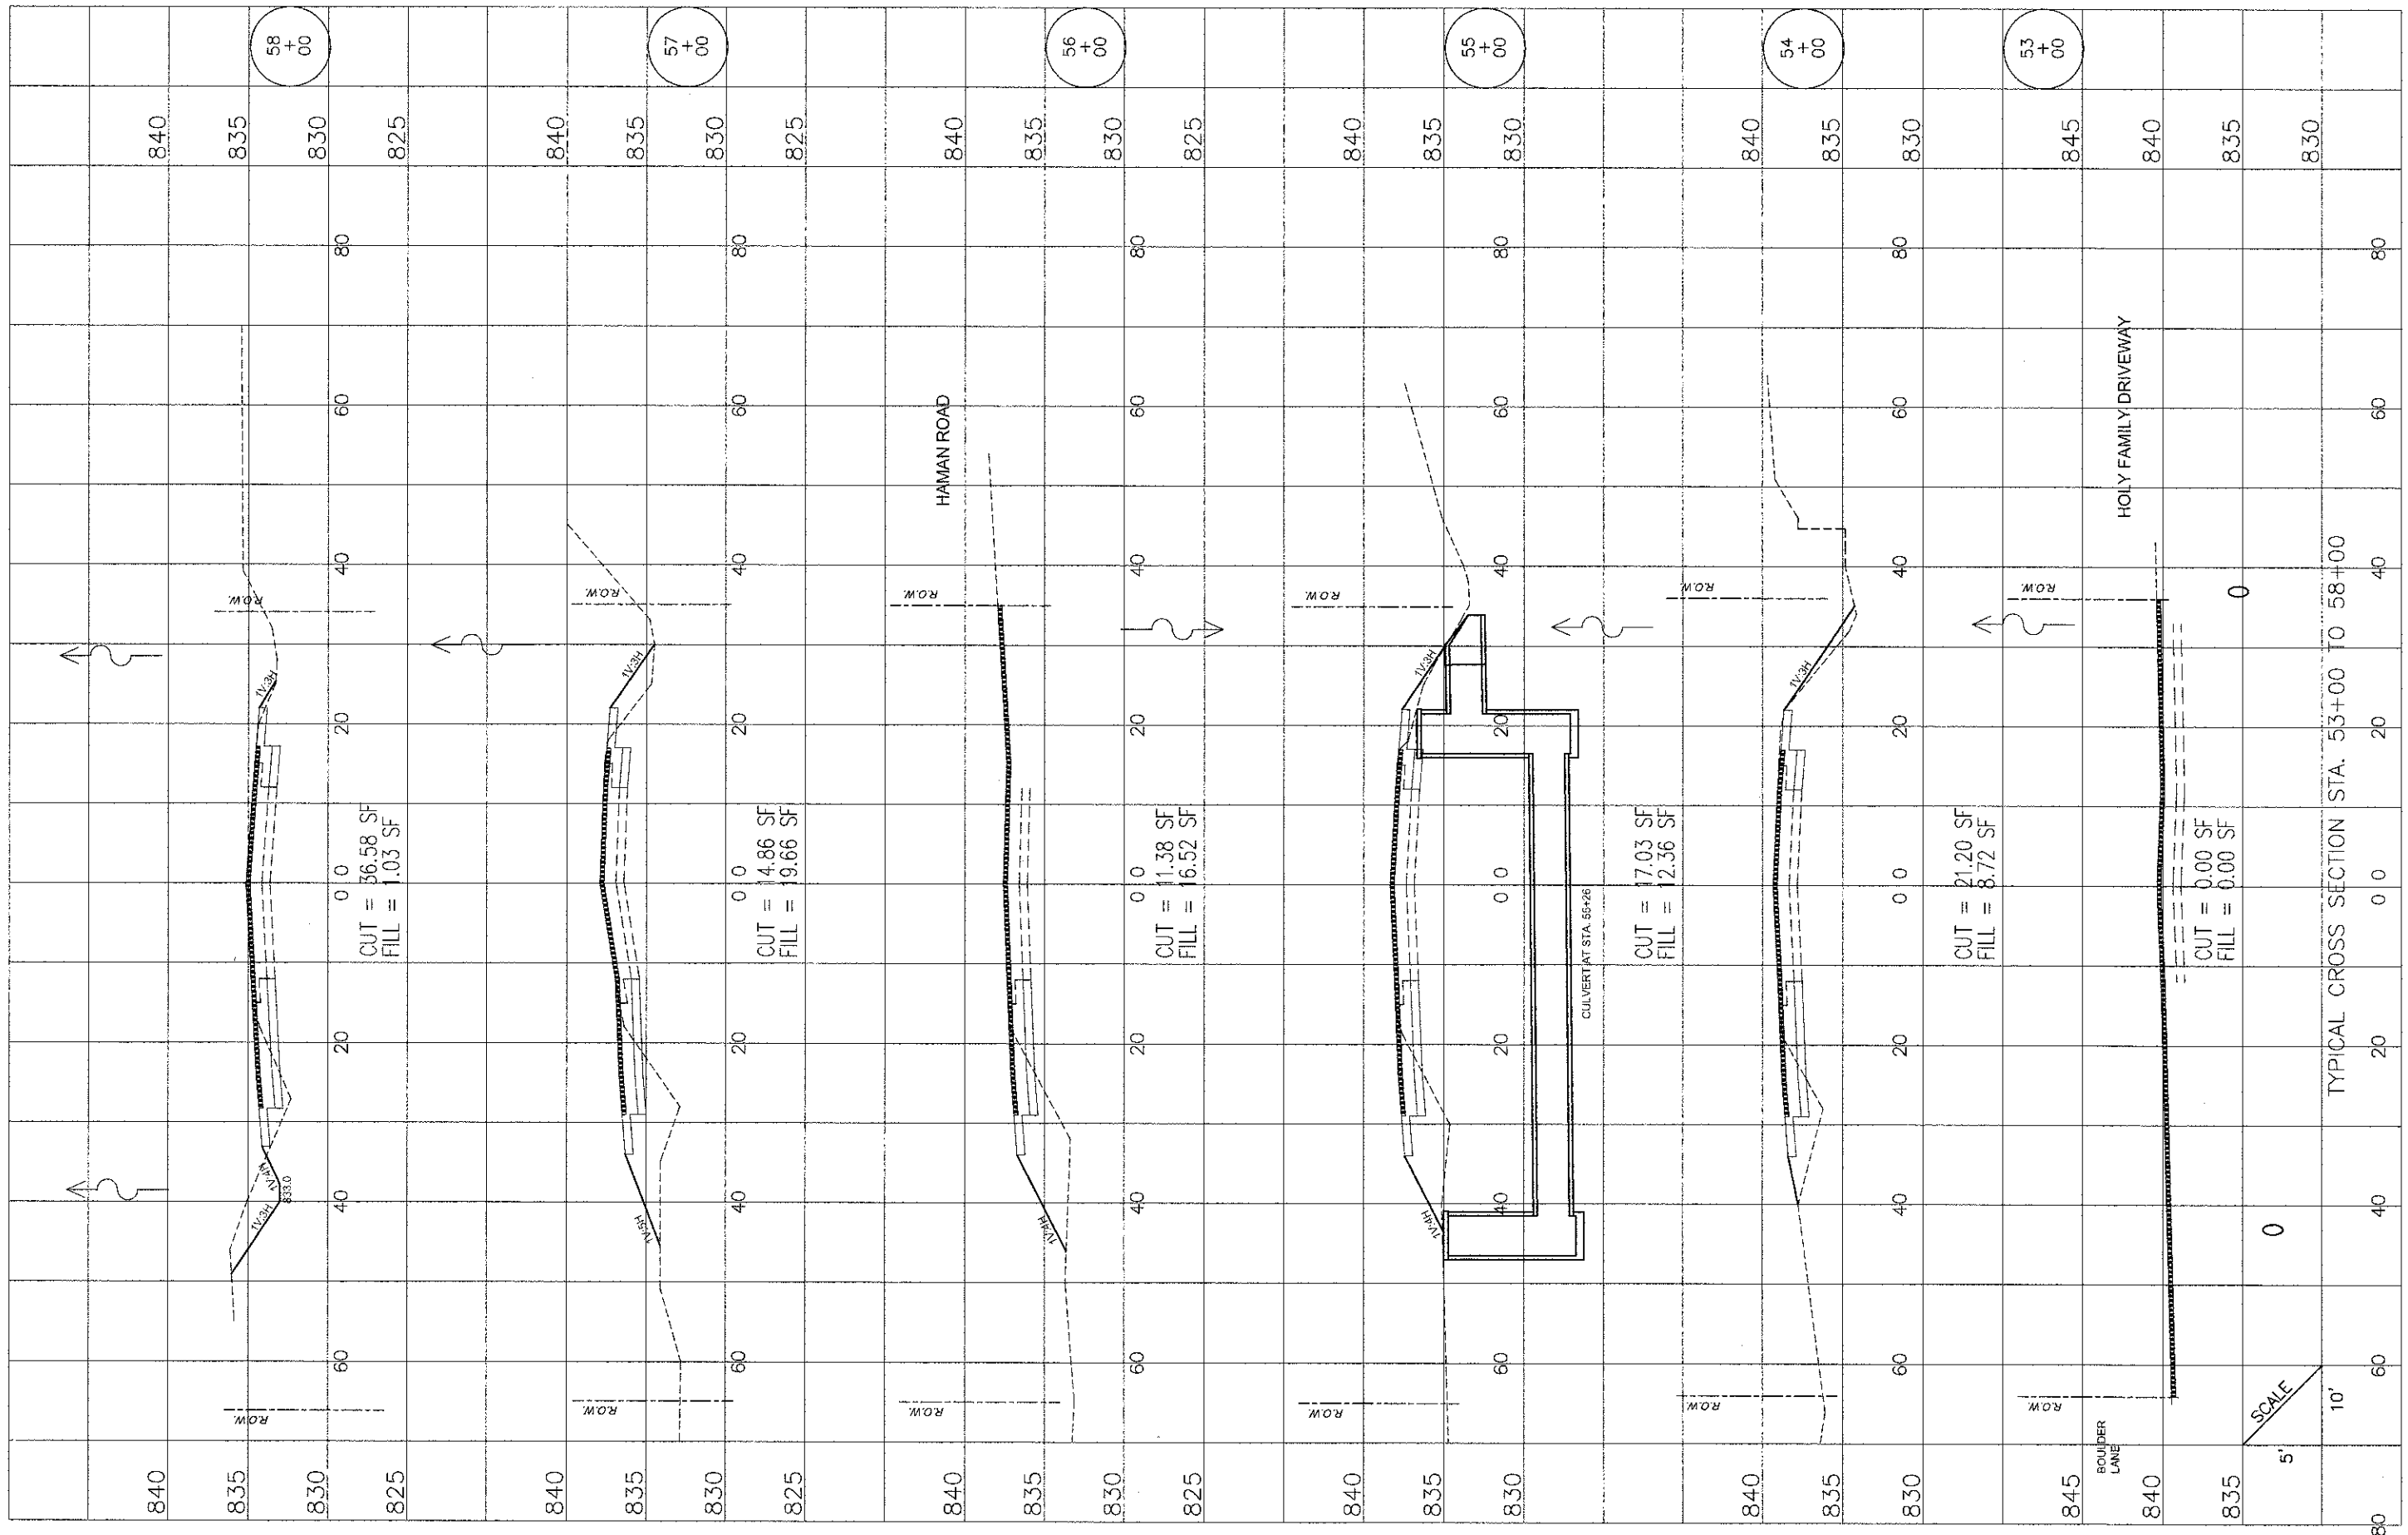

TYPICAL CROSS SECTION STA. 53+00 TO 58+00

PALATINE ROAD

SCALE
5'
10'

FILE NAME = 100367--sec.dwg

DRAWN	- NMP	REVISED	-
CHECKED	- CJM	REVISED	-
DATE	-	REVISED	-

**STATE OF ILLINOIS
DEPARTMENT OF TRANSPORTATION**

Palatine Road Widening STP Project
Cross Sections

SCALE: SHEET NO. 9 OF 11 SHEETS STA. 53+00 TO STA. 58+00

F.A.U. RTE.	SECTION	COUNTY	TOTAL SHEETS	SHEET NO.
1285	09-00082-00-CH	Cook	97	95
CONTRACT NO. 63749				
ILLINOIS FED. AID PROJECT CMM 9003(492)				