


ORIGINAL SURVEY NOTE BOOK NO.	SURVEY PLOTTED TEMPLATE AREAS CHECKED	BY	DATE

ORIGINAL SURVEY NOTE BOOK NO.	SURVEY PLOTTED TEMPLATE AREAS CHECKED	BY	DATE

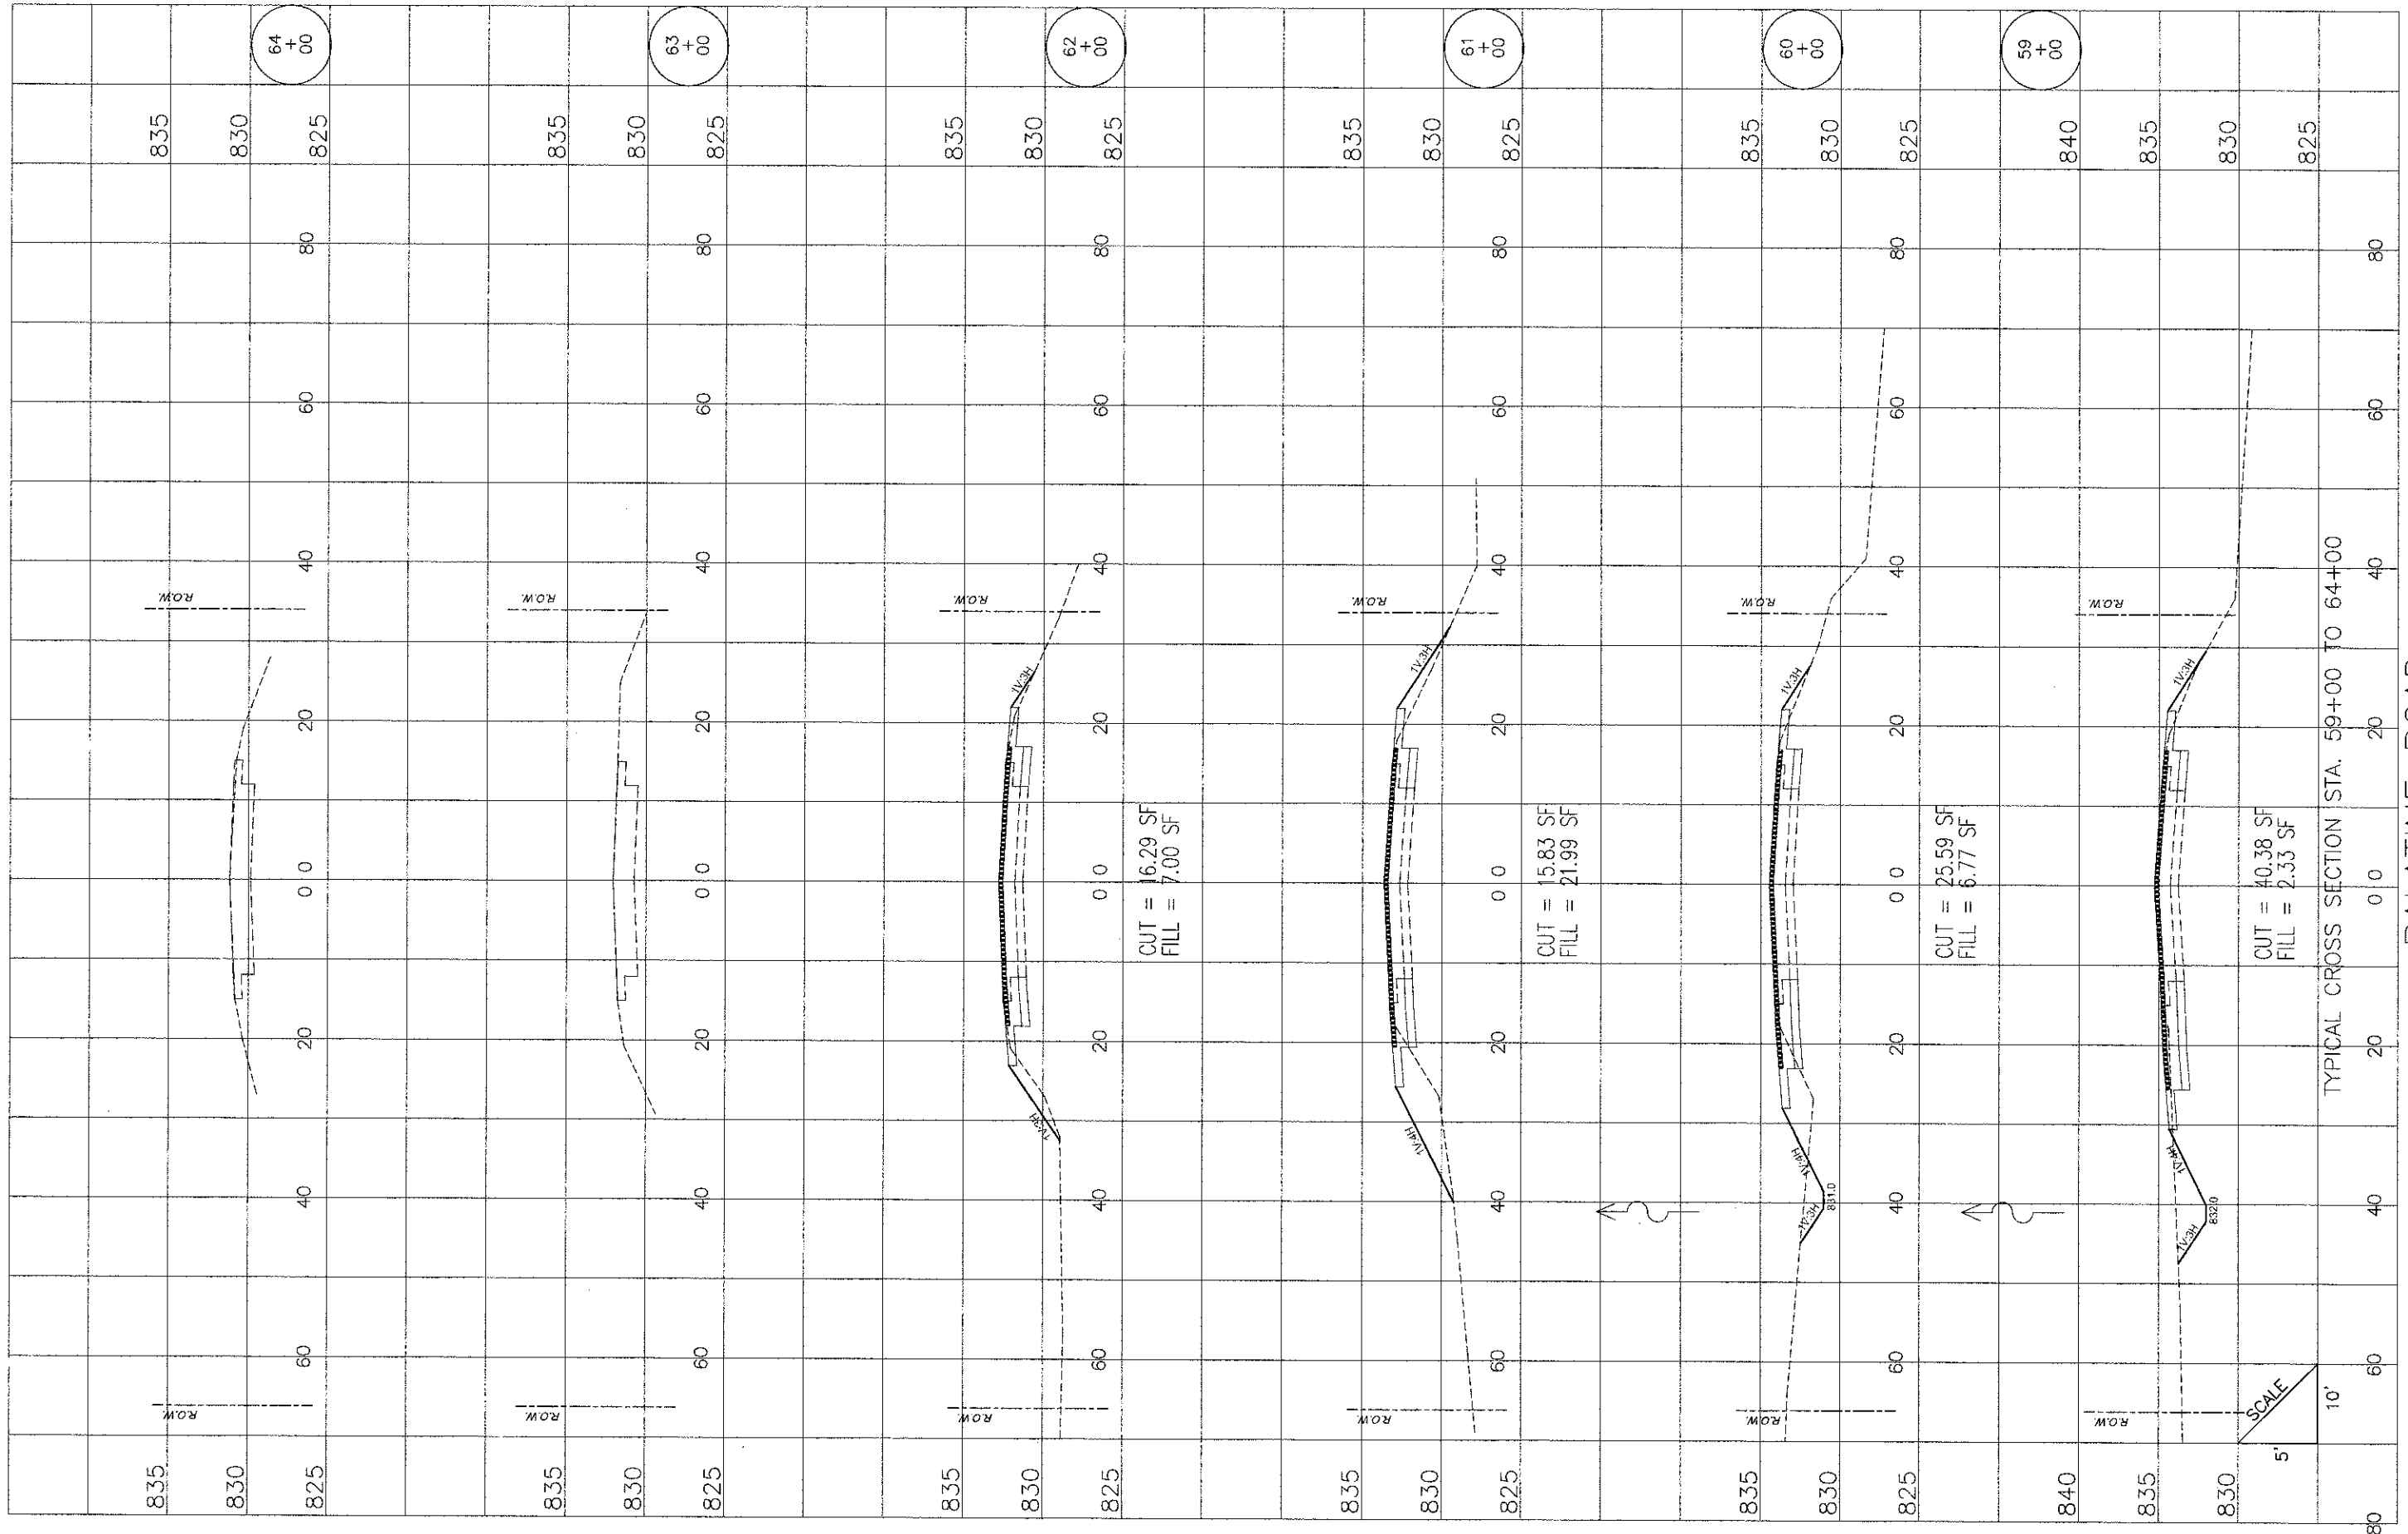

PALATINE ROAD

FILE NAME = 100367-xsec.dwg

DRAWN	=	NMP	REVISED	=	
CHECKED	=	CJM	REVISED	=	
DATE	=		REVISED	=	

STATE OF ILLINOIS  
DEPARTMENT OF TRANSPORTATION

Palatine Road Widening STP Project  
Cross Sections

SCALE: SHEET NO. 10 OF 11 SHEETS STA. 59+00 TO STA. 61+00

F.A.U. RTE.	SECTION	COUNTY	TOTAL SHEETS	SHEET NO.
1285	09-00082-00-CH	Cook	97	96
CONTRACT NO. 63749			ILLINOIS FED. AID PROJECT CMM 9003(492)	