


FINAL SURVEY NO.	SURVEY PLOTTED	BY	DATE
	TEMPLATE AREAS CHECKED		

ORIGINAL SURVEY NO.	SURVEY PLOTTED	BY	DATE
	TEMPLATE AREAS CHECKED		

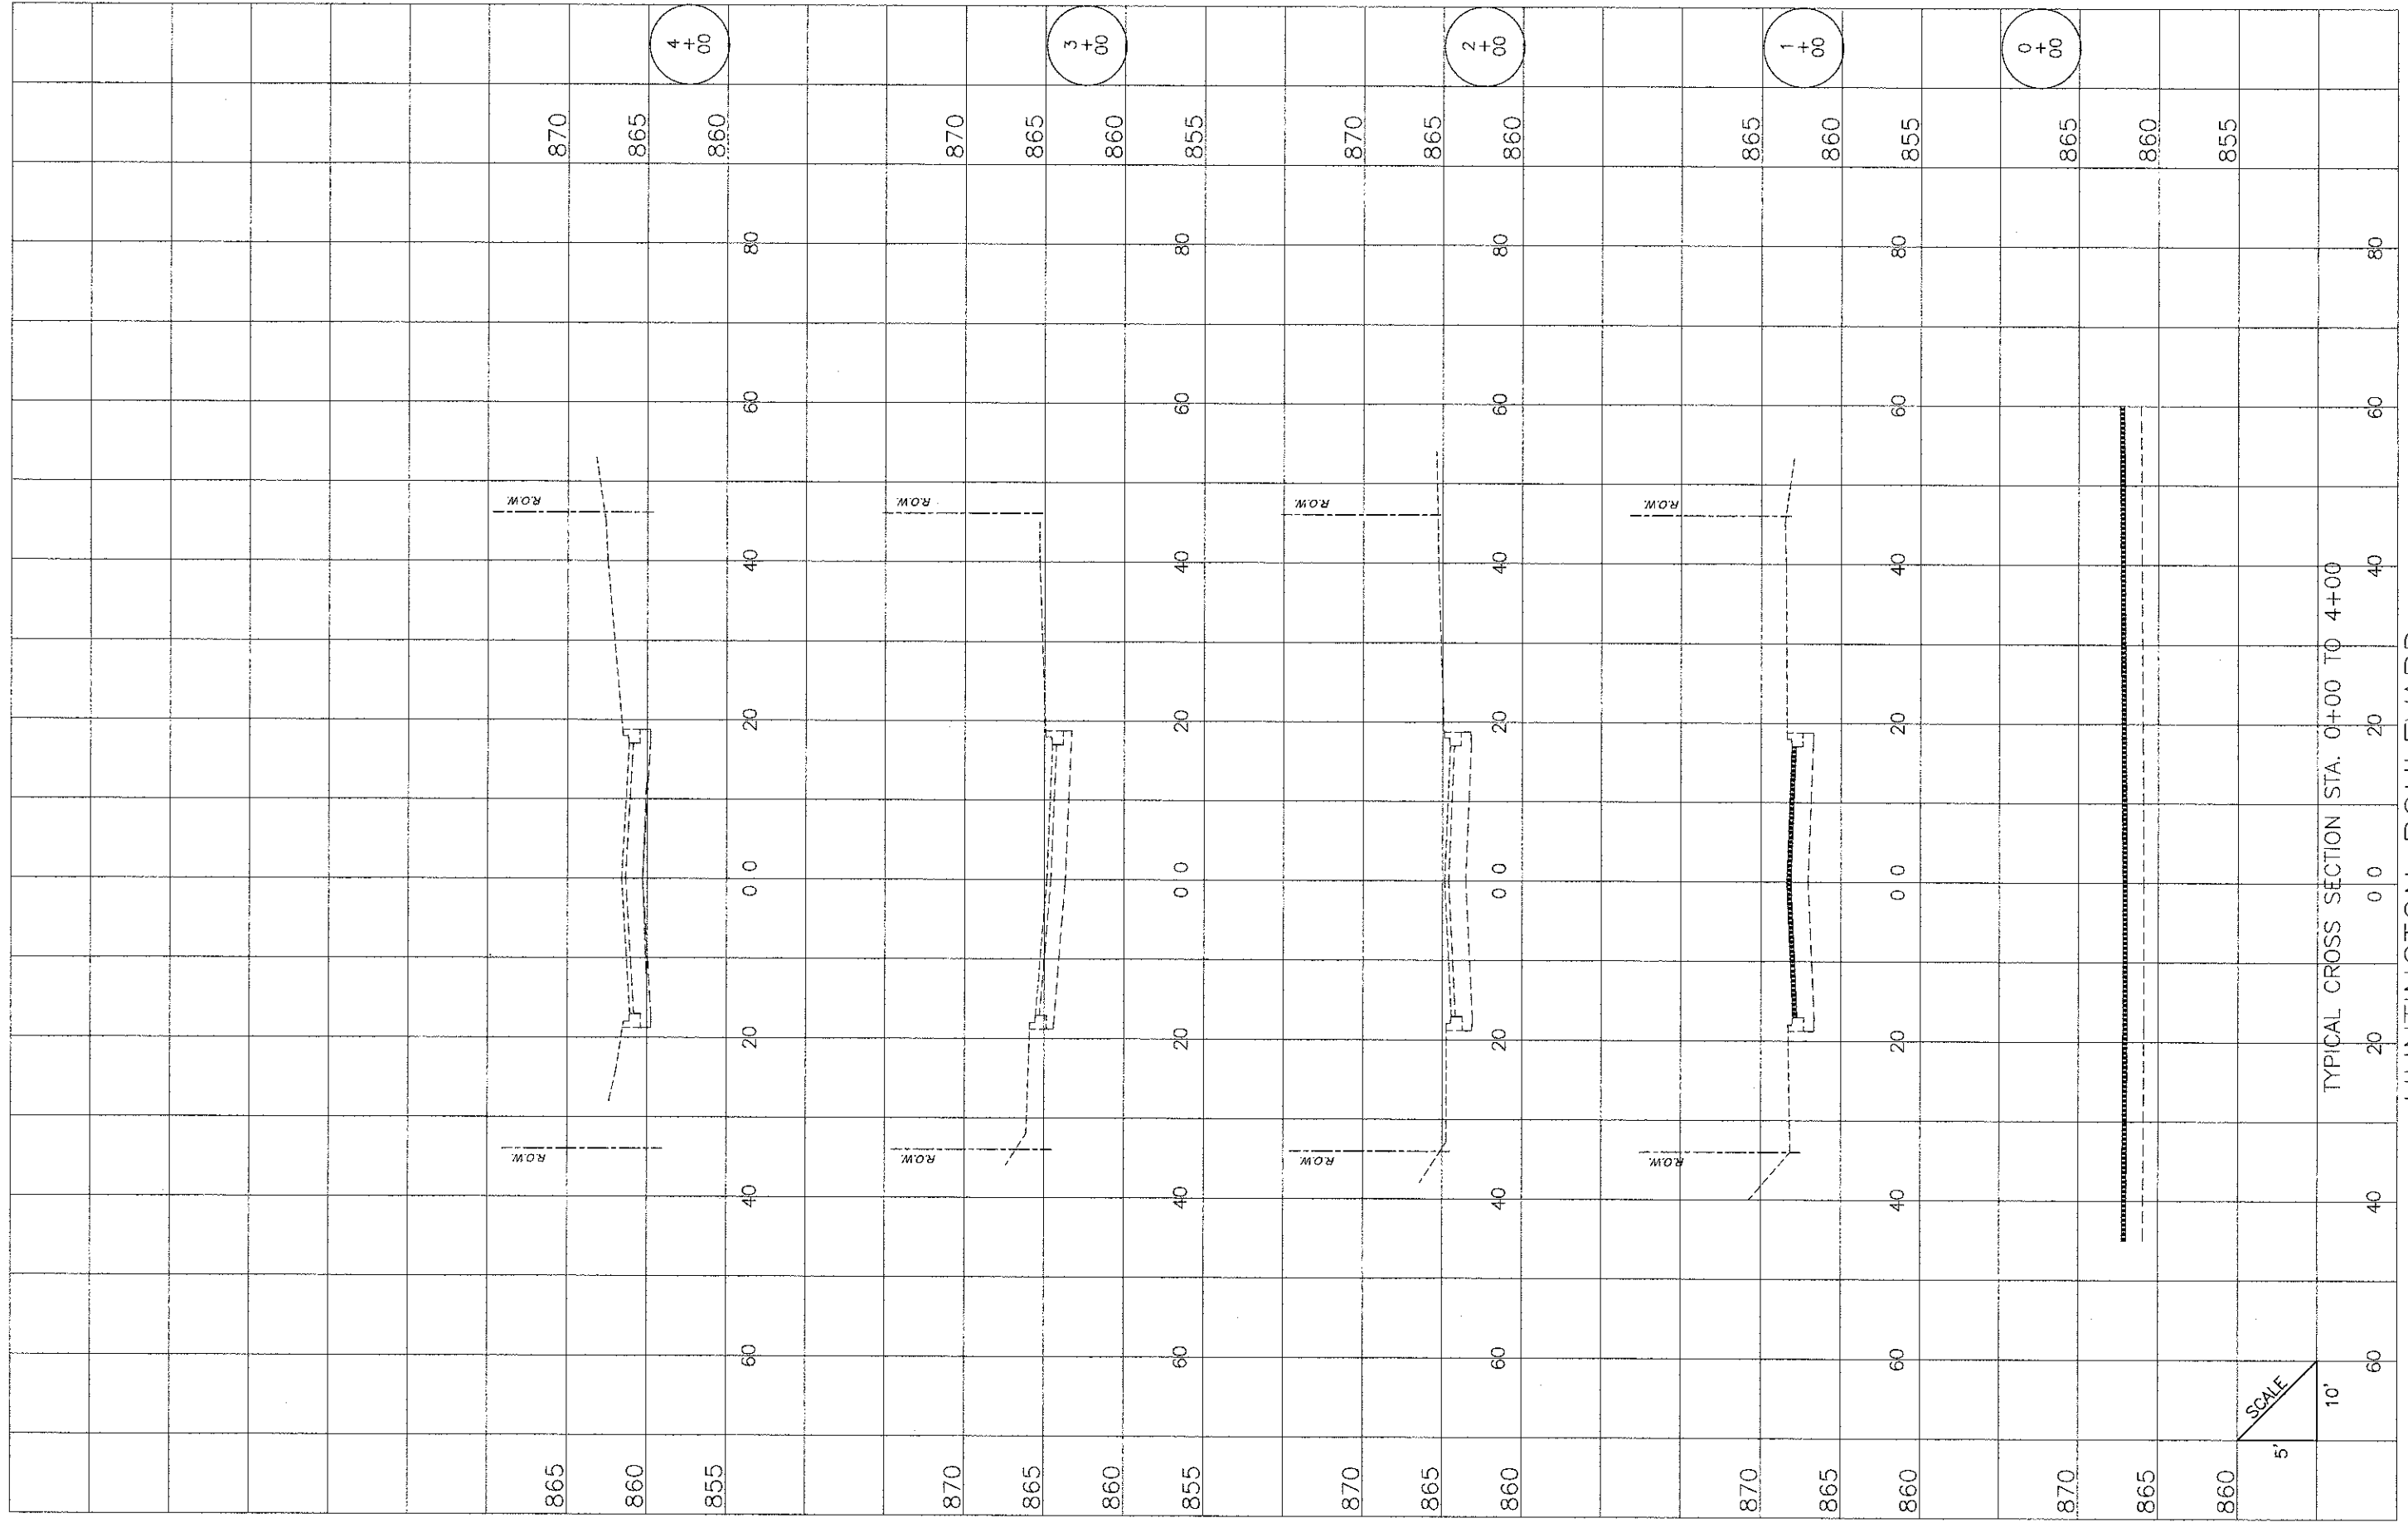

FILE NAME = 100367-xsec.dwg

DRAWN	- NMP	REVISED	-
CHECKED	- CJM	REVISED	-
DATE	-	REVISED	-

**STATE OF ILLINOIS
DEPARTMENT OF TRANSPORTATION**

Palatine Road Widening STP Project
Cross Sections

SCALE: SHEET NO. 11 OF 11 SHEETS STA. 59+00 TO STA. 61+00

F.A.U. RTE.	SECTION	COUNTY	TOTAL SHEETS	SHEET NO.
1285	09-00082-00-CH	Cook	97	97
CONTRACT NO. 63749			ILLINOIS FED. AID PROJECT CMM 9003(492)	