


FINAL SURVEY	DATE
REVISED	BY
NOTED	
TEMPLATE	
AREAS	
CHECKED	

ORIGINAL SURVEY	DATE
REVISED	BY
NOTED	
TEMPLATE	
AREAS	
CHECKED	

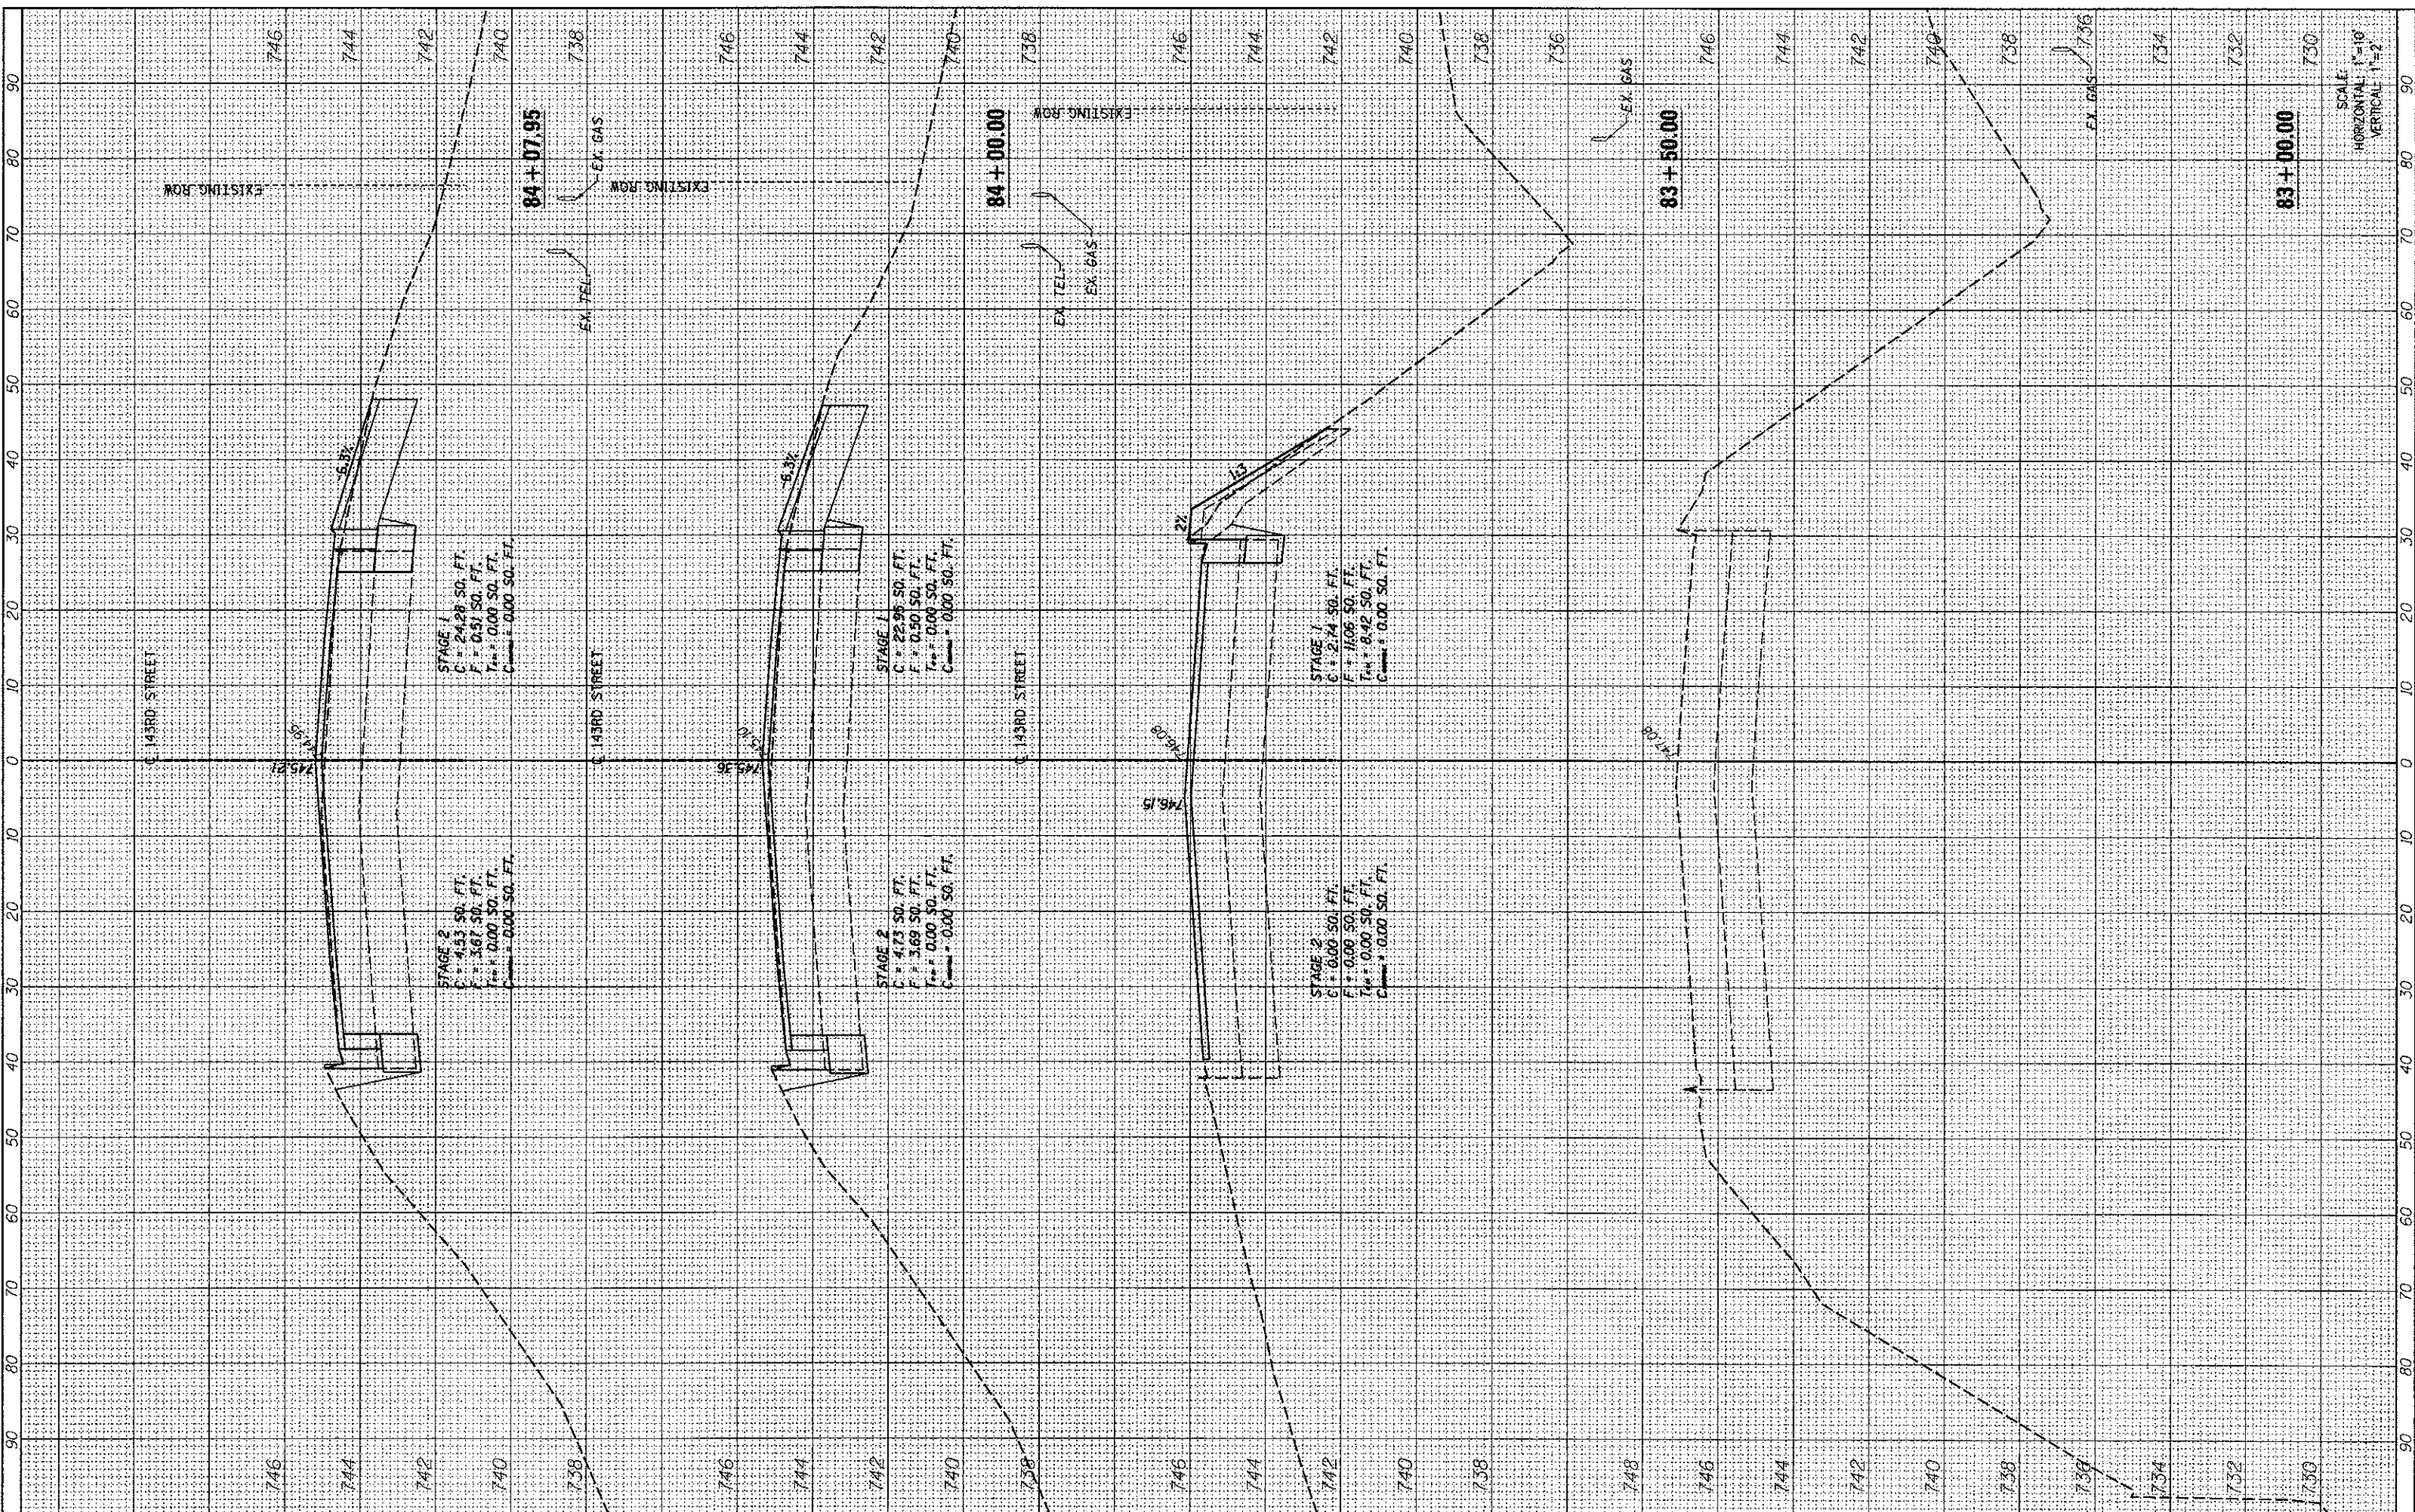

FILE NAME = ...\\w11co-3\185609-eh\1841-XS-1.dgn
 PLOT SCALE = #SCALE#
 PLOT DATE = 9/25/2012

DESIGNED - MC
 DRAWN - AP
 CHECKED - GAO
 DATE - 09/28/2012

REVISED -
 REVISED -
 REVISED -
 REVISED -

SEPSTEIN
 906 W FULLERTON ST.
 CHICAGO, ILLINOIS 60641-1259
 TEL: 312.466.8100
 FAX: 312.466.1277
 WEB: www.sepstein.com

STATE OF ILLINOIS
DEPARTMENT OF TRANSPORTATION

143RD STREET CROSS SECTIONS
 SCALE: SHEET NO. 1 OF 15 SHEETS STA. 83+00.00 TO STA. 84+07.95

F.A. RTE. 1600	SECTION 06-00169-14-FP	COUNTY WILL	TOTAL SHEETS 55	SHEET NO. 41
CONTRACT NO. 63752				
ILLINOIS FED. AID PROJECT				

SCALE
 HORIZONTAL 1"=10'
 VERTICAL 1"=2'