


FINAL SURVEY	DATE
SUBMITTED	BY
PLOTTED	
TEMPLATE	
NOTE BOOK	
AREAS	
CHECKED	

ORIGINAL SURVEY	DATE
DESIGNED	BY
PLOTTED	
TEMPLATE	
NOTE BOOK	
AREAS	
CHECKED	

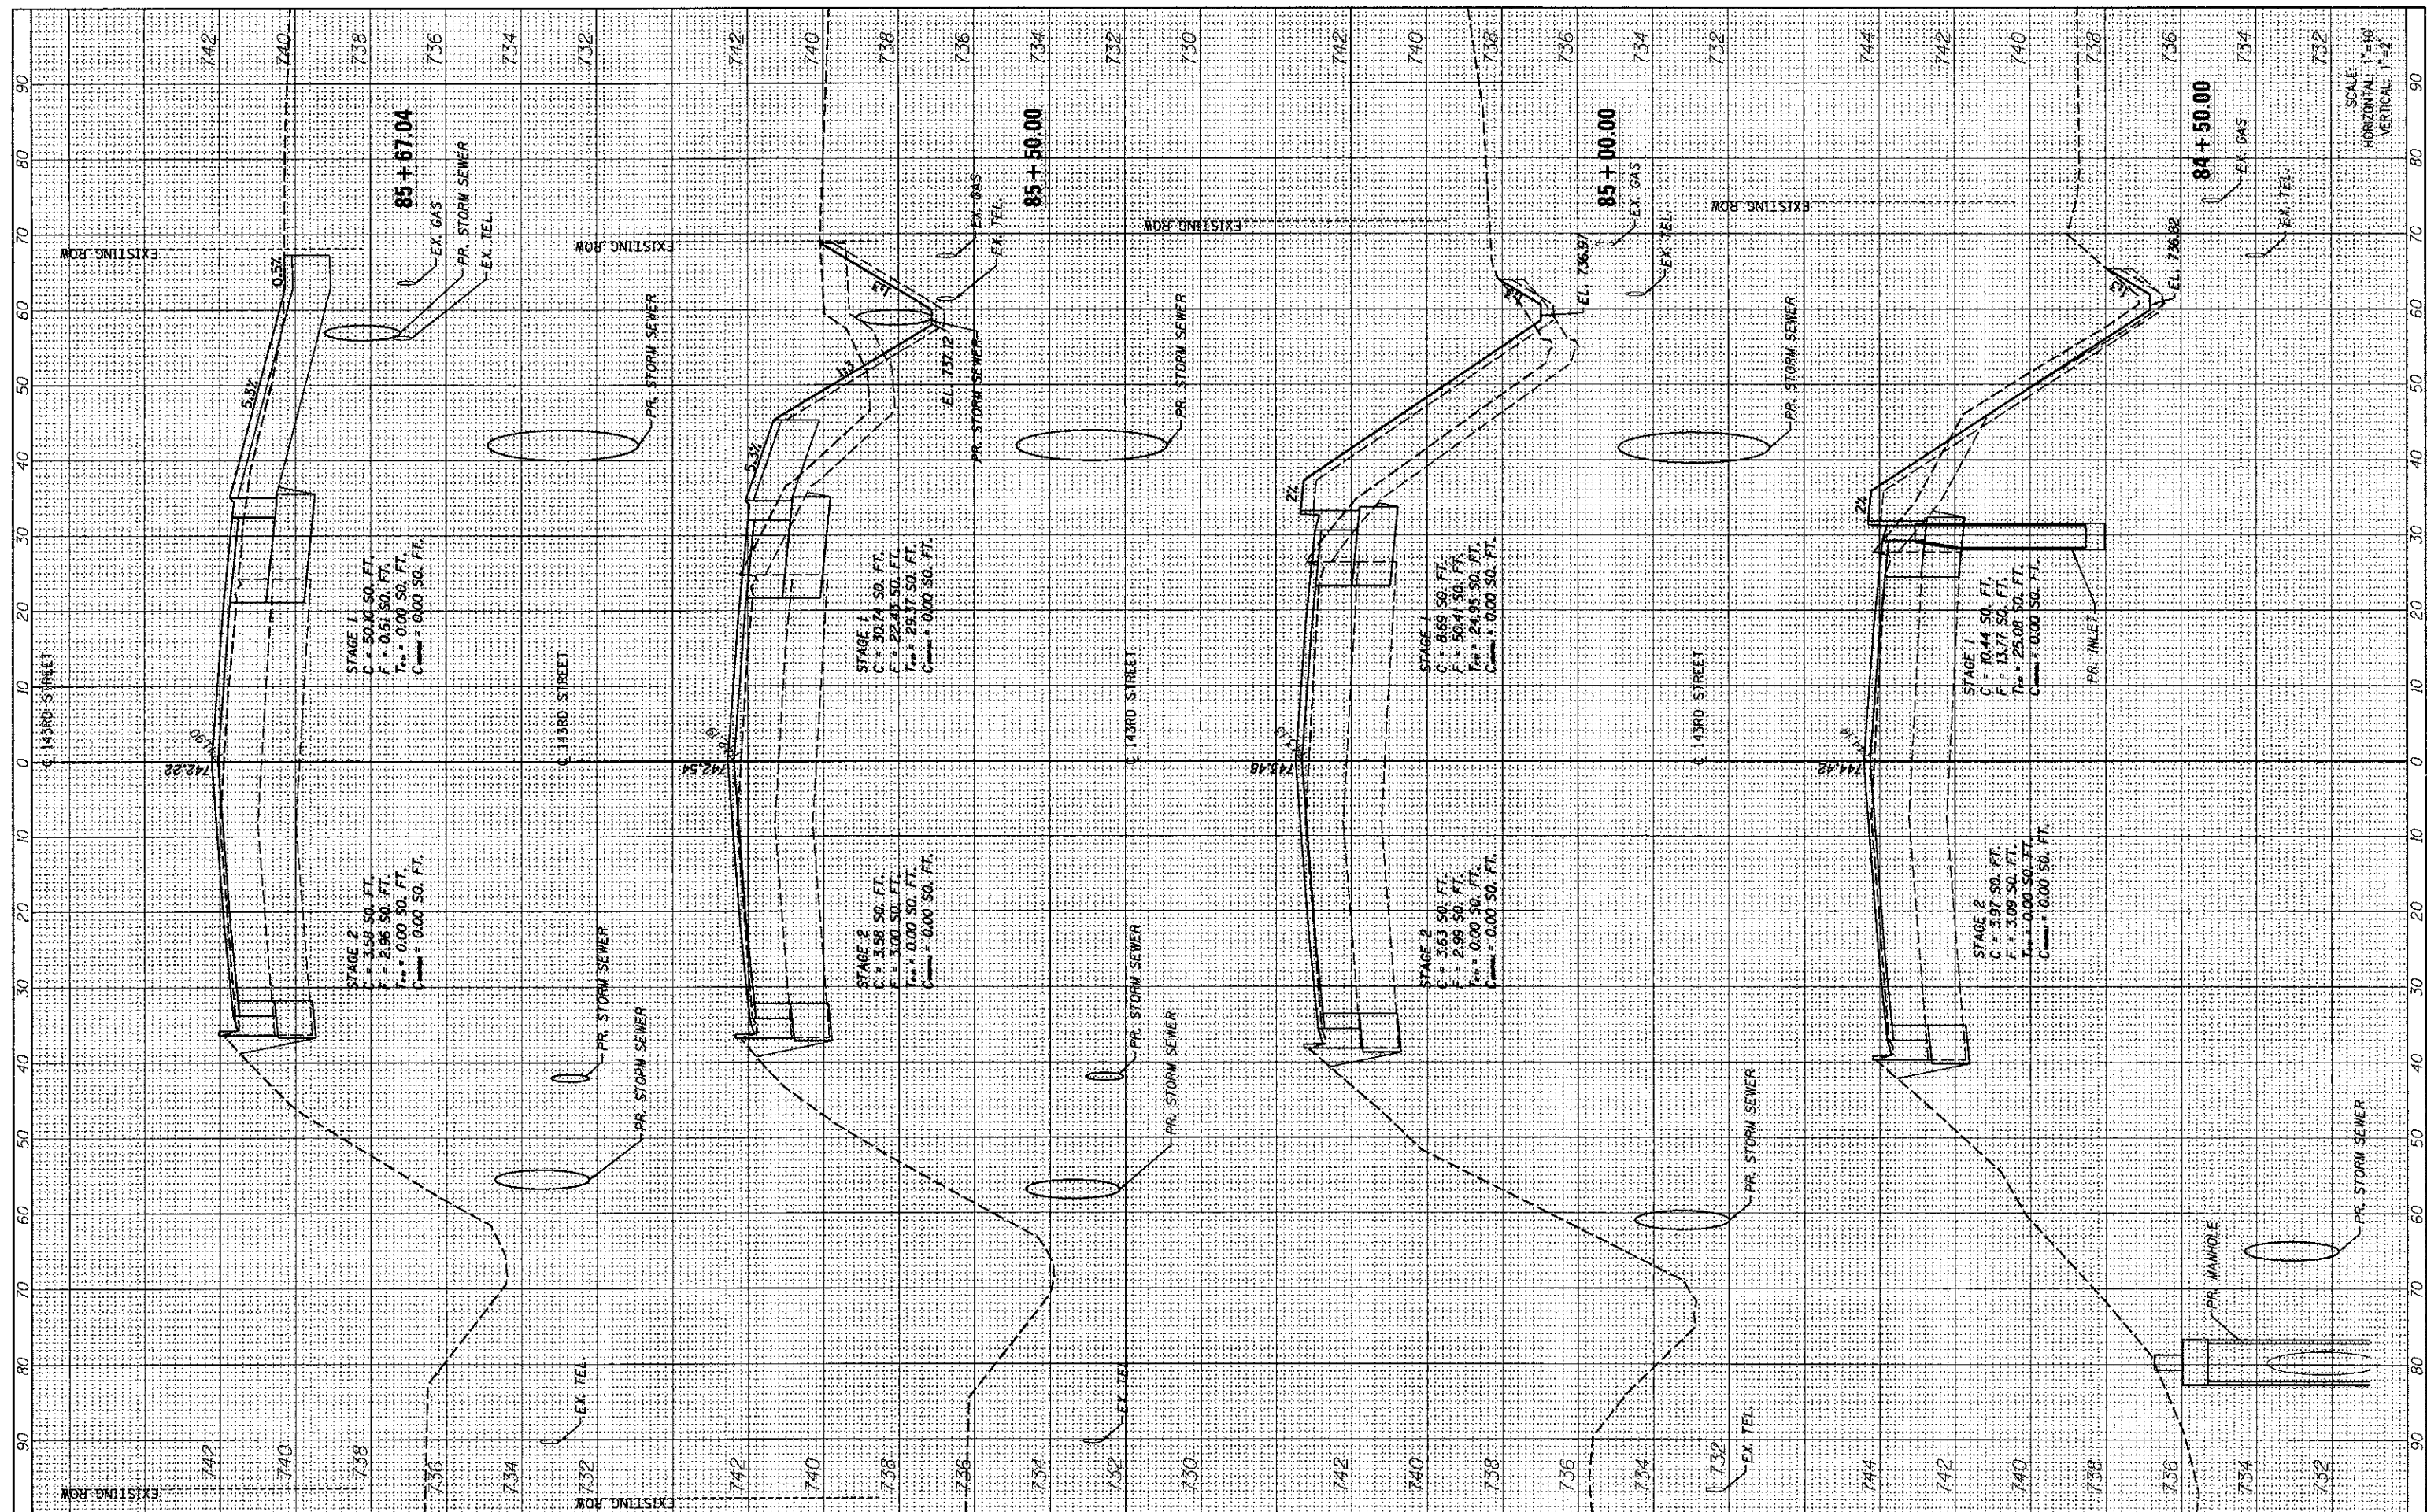

FILE NAME = ...\\w11c0-9185609-ah1842-XS-2.dgn
 PLOT SCALE = #SCALE#
 PLOT DATE = 9/25/2012

DESIGNED - MC
 DRAWN - AP
 CHECKED - GAO
 DATE - 09/28/2012

REVISED -
 REVISED -
 REVISED -
 REVISED -



STATE OF ILLINOIS
 DEPARTMENT OF TRANSPORTATION

143RD STREET CROSS SECTIONS
 SCALE: SHEET NO. 2 OF 15 SHEETS STA. 84+50.00 TO STA. 85+67.02

F.A. RTE.	SECTION	COUNTY	TOTAL SHEETS	SHEET NO.
1600	06-00169-14-FP	WILL.	55	42
CONTRACT NO. 63752				
ILLINOIS FED. AID PROJECT				

SCALE:
 HORIZONTAL 1"=10'
 VERTICAL 1"=2'