


FINAL SURVEY	SURVEYED	BY	DATE
PLOTTED	PLOTTED		
NOTE BOOK	NOTE BOOK		
AREAS CHECKED	AREAS CHECKED		

ORIGINAL SURVEY	SURVEYED	BY	DATE
PLOTTED	PLOTTED		
NOTE BOOK	NOTE BOOK		
AREAS CHECKED	AREAS CHECKED		

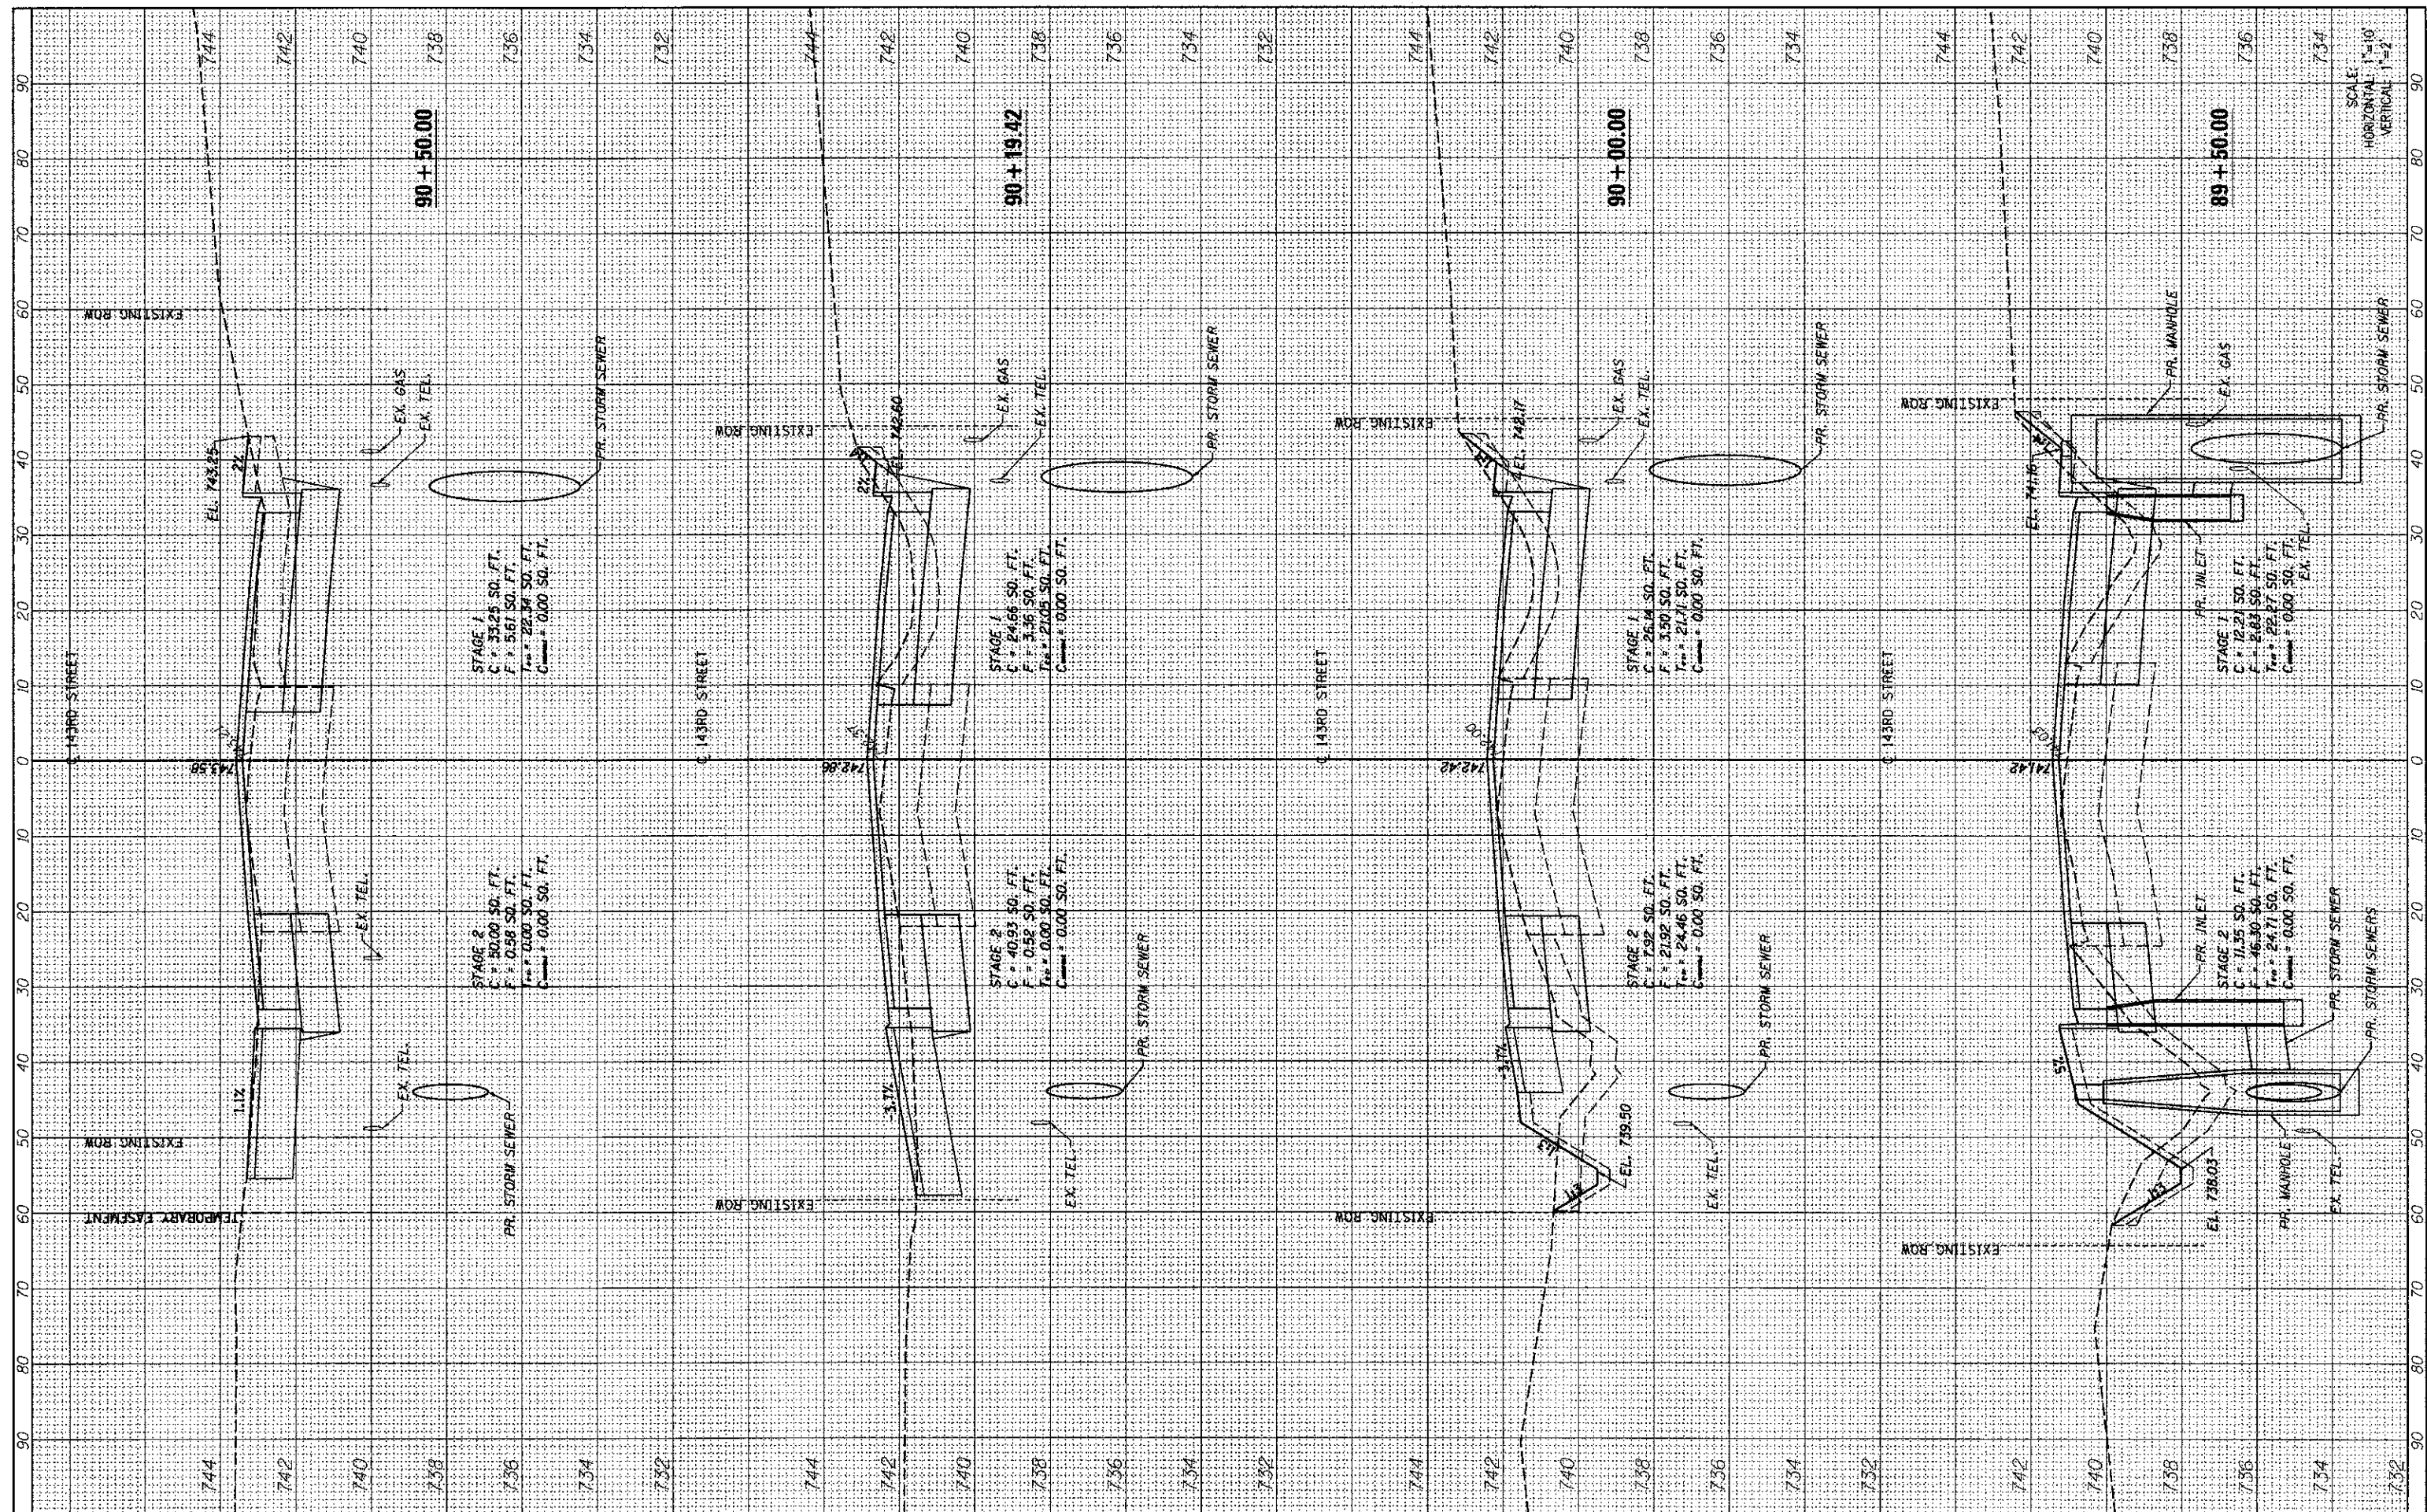

FILE NAME = ...\\w11co\9185609-ah1045-X5-5.dgn
 PLOT SCALE = #SCALE#
 PLOT DATE = 9/25/2012

DESIGNED - MC	REVISED -
DRAWN - AP	REVISED -
CHECKED - GAO	REVISED -
DATE - 09/28/2012	REVISED -

SEPSTEIN
 860 N. PULASKI ST.
 CHICAGO, ILLINOIS 60611-1528
 TEL. 312.434.9110
 FAX 312.536.1277
 WEB www.sepstein.com

STATE OF ILLINOIS
DEPARTMENT OF TRANSPORTATION

143RD STREET CROSS SECTIONS
 SCALE: SHEET NO. 5 OF 15 SHEETS STA. 89+50.00 TO STA. 90+50.00

F.A. RTE. 1600	SECTION 06-00169-14-FP	COUNTY WILL	TOTAL SHEETS 55	SHEET NO. 45
CONTRACT NO. 63752				
ILLINOIS FED. AID PROJECT				

SCALE:
 HORIZONTAL 1"=10'
 VERTICAL 1"=2'