


FINAL SURVEY	CHECKED	DATE
NOTED	PLOTTED	
NOTE BOOK	TEMPLATE	
NO.	AREAS CHECKED	

ORIGINAL SURVEY	CHECKED	DATE
NOTED	PLOTTED	
NOTE BOOK	TEMPLATE	
NO.	AREAS CHECKED	

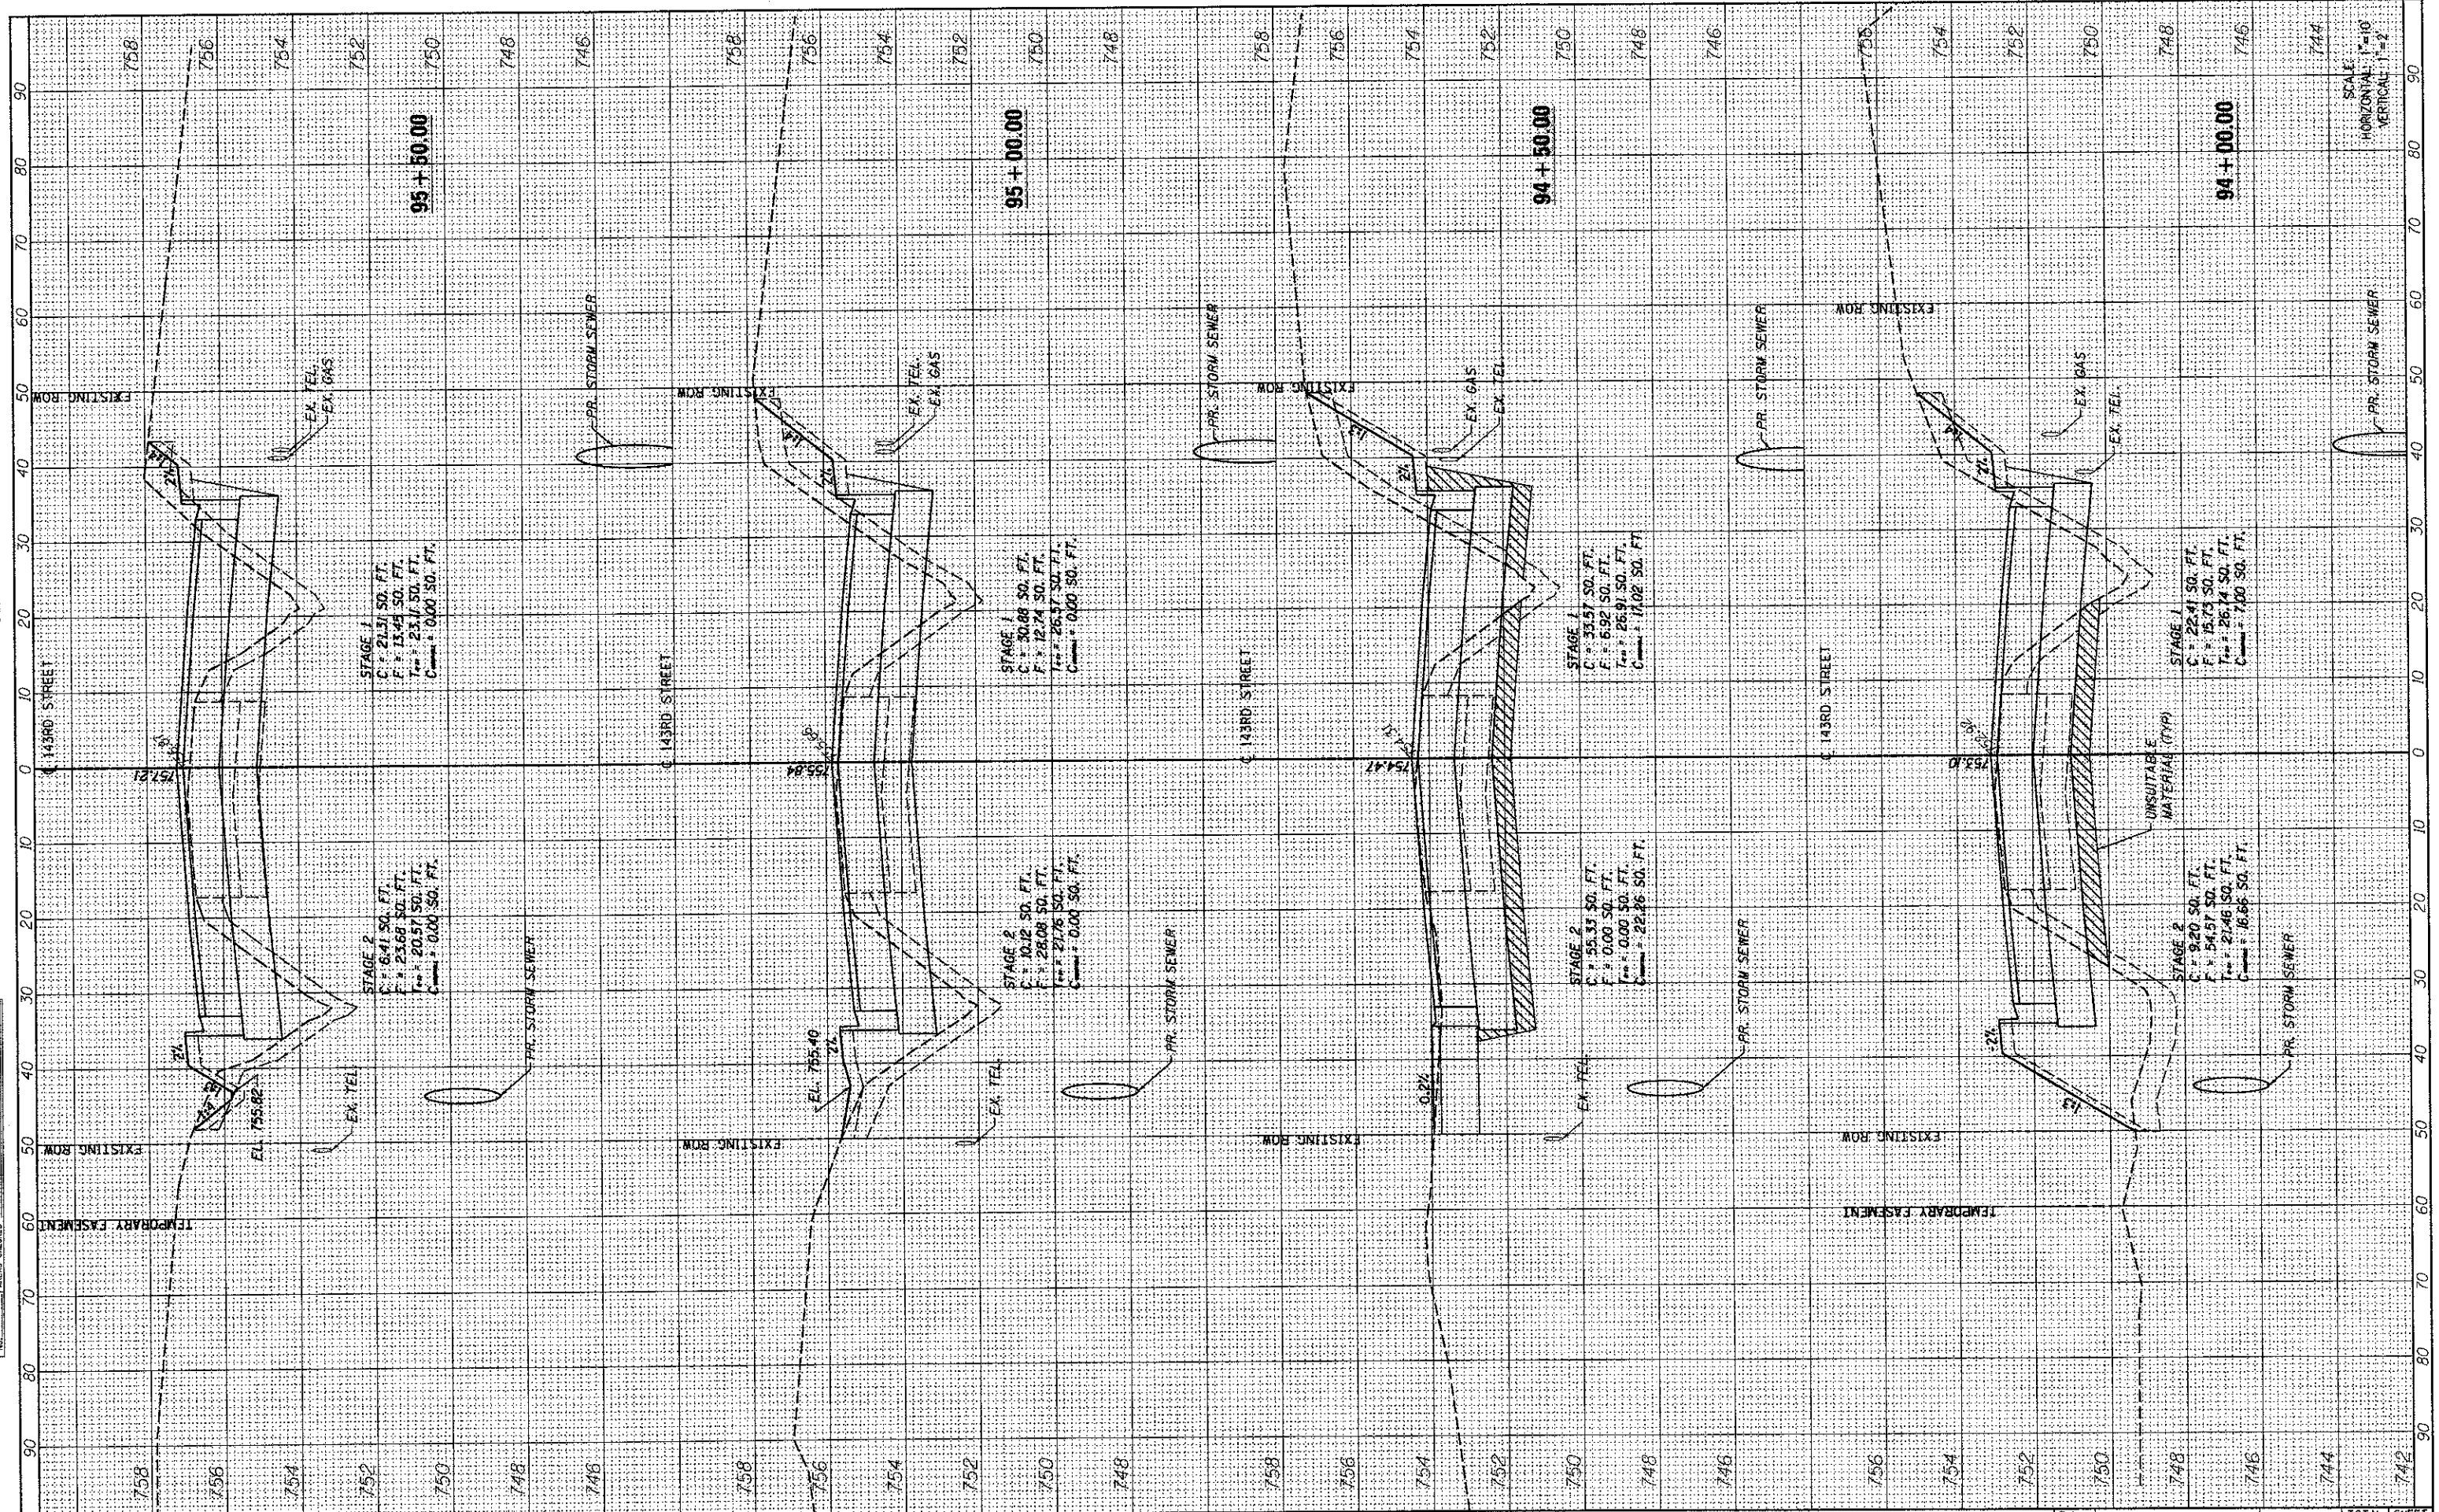

FILE NAME = ...\\illco-9185609-ahd046-XS-8.dgn
 PLOT SCALE = 1/8"=1'-0"
 PLOT DATE = 9/28/2012

DESIGNED - MC	REVISED -
DRAWN - AP	REVISED -
CHECKED - GAO	REVISED -
DATE - 09/28/2012	REVISED -

SEPSTEIN
 600 W. FULLERTON ST.
 CHICAGO, ILLINOIS 60611-4203
 TEL: 312.466.8100
 FAX: 312.466.8101
 WEB: www.sepstein.com

STATE OF ILLINOIS
DEPARTMENT OF TRANSPORTATION

143RD STREET CROSS SECTIONS
 SCALE: SHEET NO. 8 OF 15 SHEETS
 STA. 94+00.00 TO STA. 95+50.00

F.A. RTE. 1600	SECTION 06-00169-14-FP	COUNTY WILL	TOTAL SHEETS 55	SHEET NO. 48
CONTRACT NO. 63752				
ILLINOIS FED. AID PROJECT				