


BY	DATE
FINAL SURVEY	
PLOTTED	
TEMPLATE	
NOTE BOOK	
AREAS CHECKED	

BY	DATE
ORIGINAL SURVEY	
PLOTTED	
TEMPLATE	
NOTE BOOK	
AREAS CHECKED	

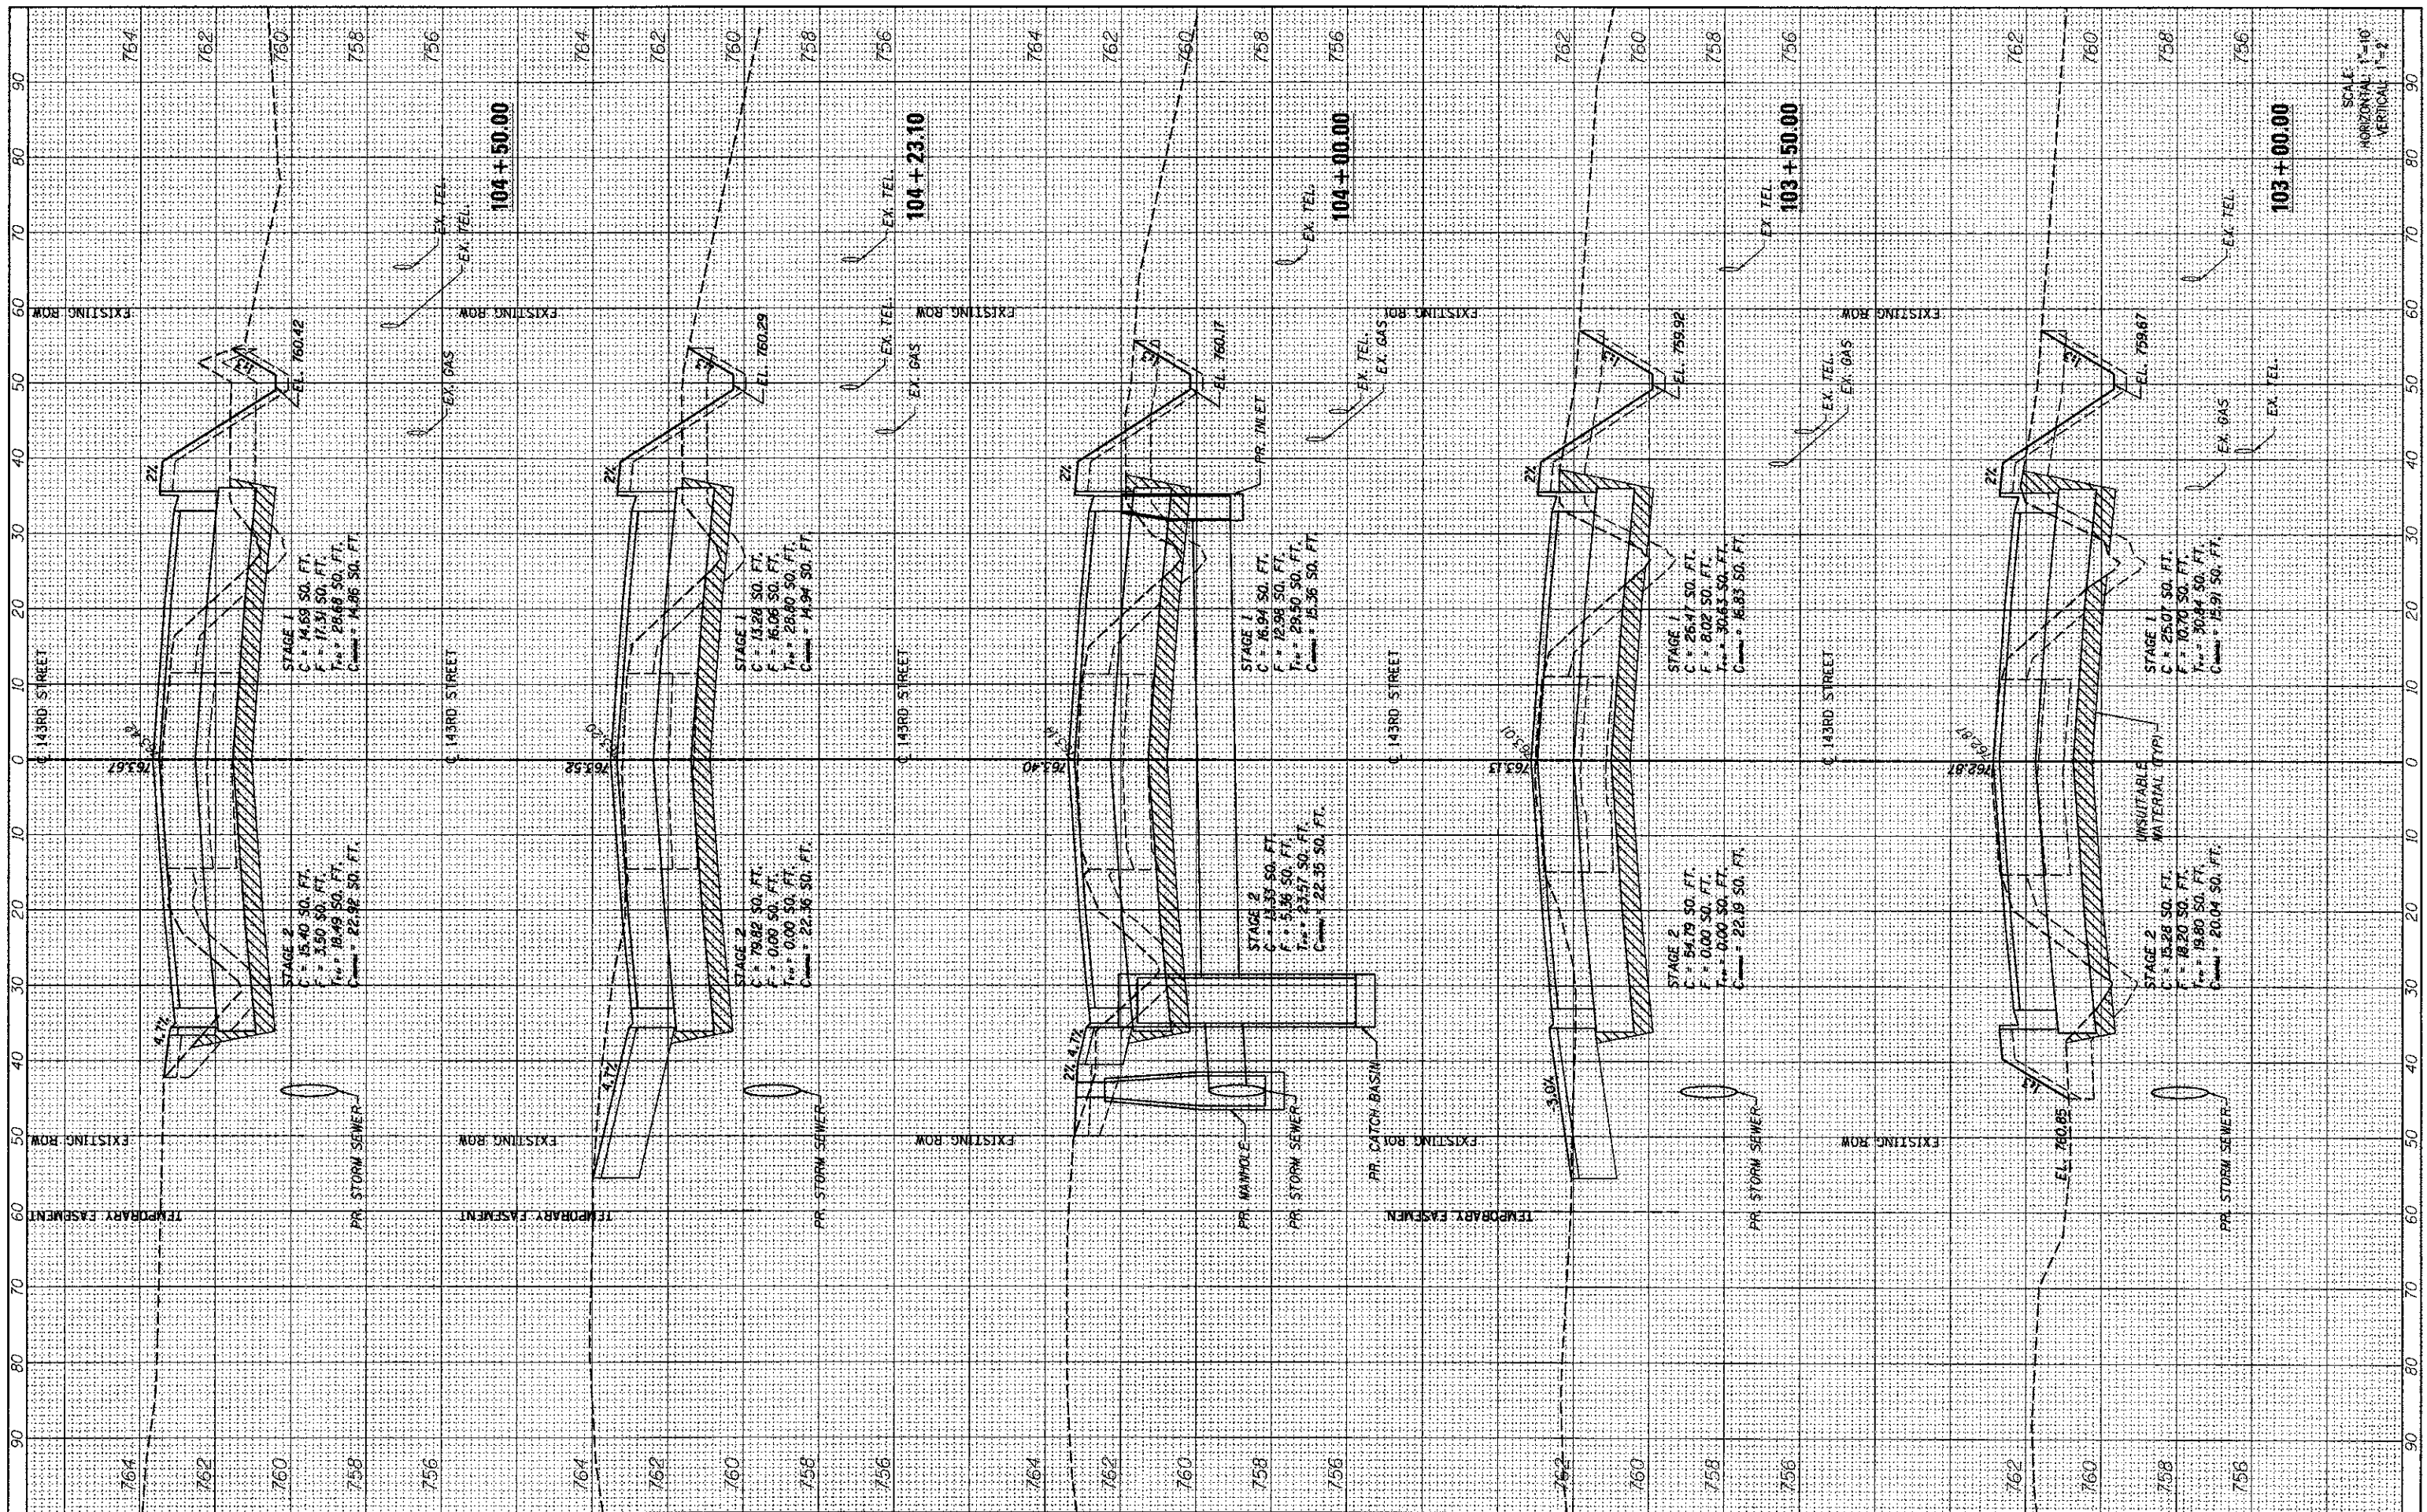

FILE NAME = ...\\w11Co-9185809-ah1254-XS-14.dgn
 PLOT SCALE = #SCALE#
 PLOT DATE = 9/25/2012

DESIGNED - MC	REVISED -
DRAWN - AP	REVISED -
CHECKED - GAO	REVISED -
DATE - 09/28/2012	REVISED -

SEPSTEIN
 800 W. HILTON ST.
 CHICAGO, ILLINOIS 60611-1219
 TEL: 312.464.9100
 FAX: 312.539.1217
 WWW.SEPSTEIN.COM

STATE OF ILLINOIS
DEPARTMENT OF TRANSPORTATION

143RD STREET CROSS SECTIONS
 SCALE: SHEET NO. 14 OF 15 SHEETS STA. 103+00.00 TO STA. 104+50.00

F.A. RTE. 1600	SECTION 06-00169-14-FP	COUNTY WILL	TOTAL SHEETS 55	SHEET NO. 54
CONTRACT NO. 63752			ILLINOIS FED. AID PROJECT	

SCALE
 HORIZONTAL 1"=10'
 VERTICAL 1"=2'