


FINAL SURVEY	DATE
SURVEYED	BY
PLOTTED	
TEMPLATE	
NOTE BOOK	
AREAS CHECKED	
NO.	

ORIGINAL SURVEY	DATE
SURVEYED	BY
PLOTTED	
TEMPLATE	
NOTE BOOK	
AREAS CHECKED	
NO.	

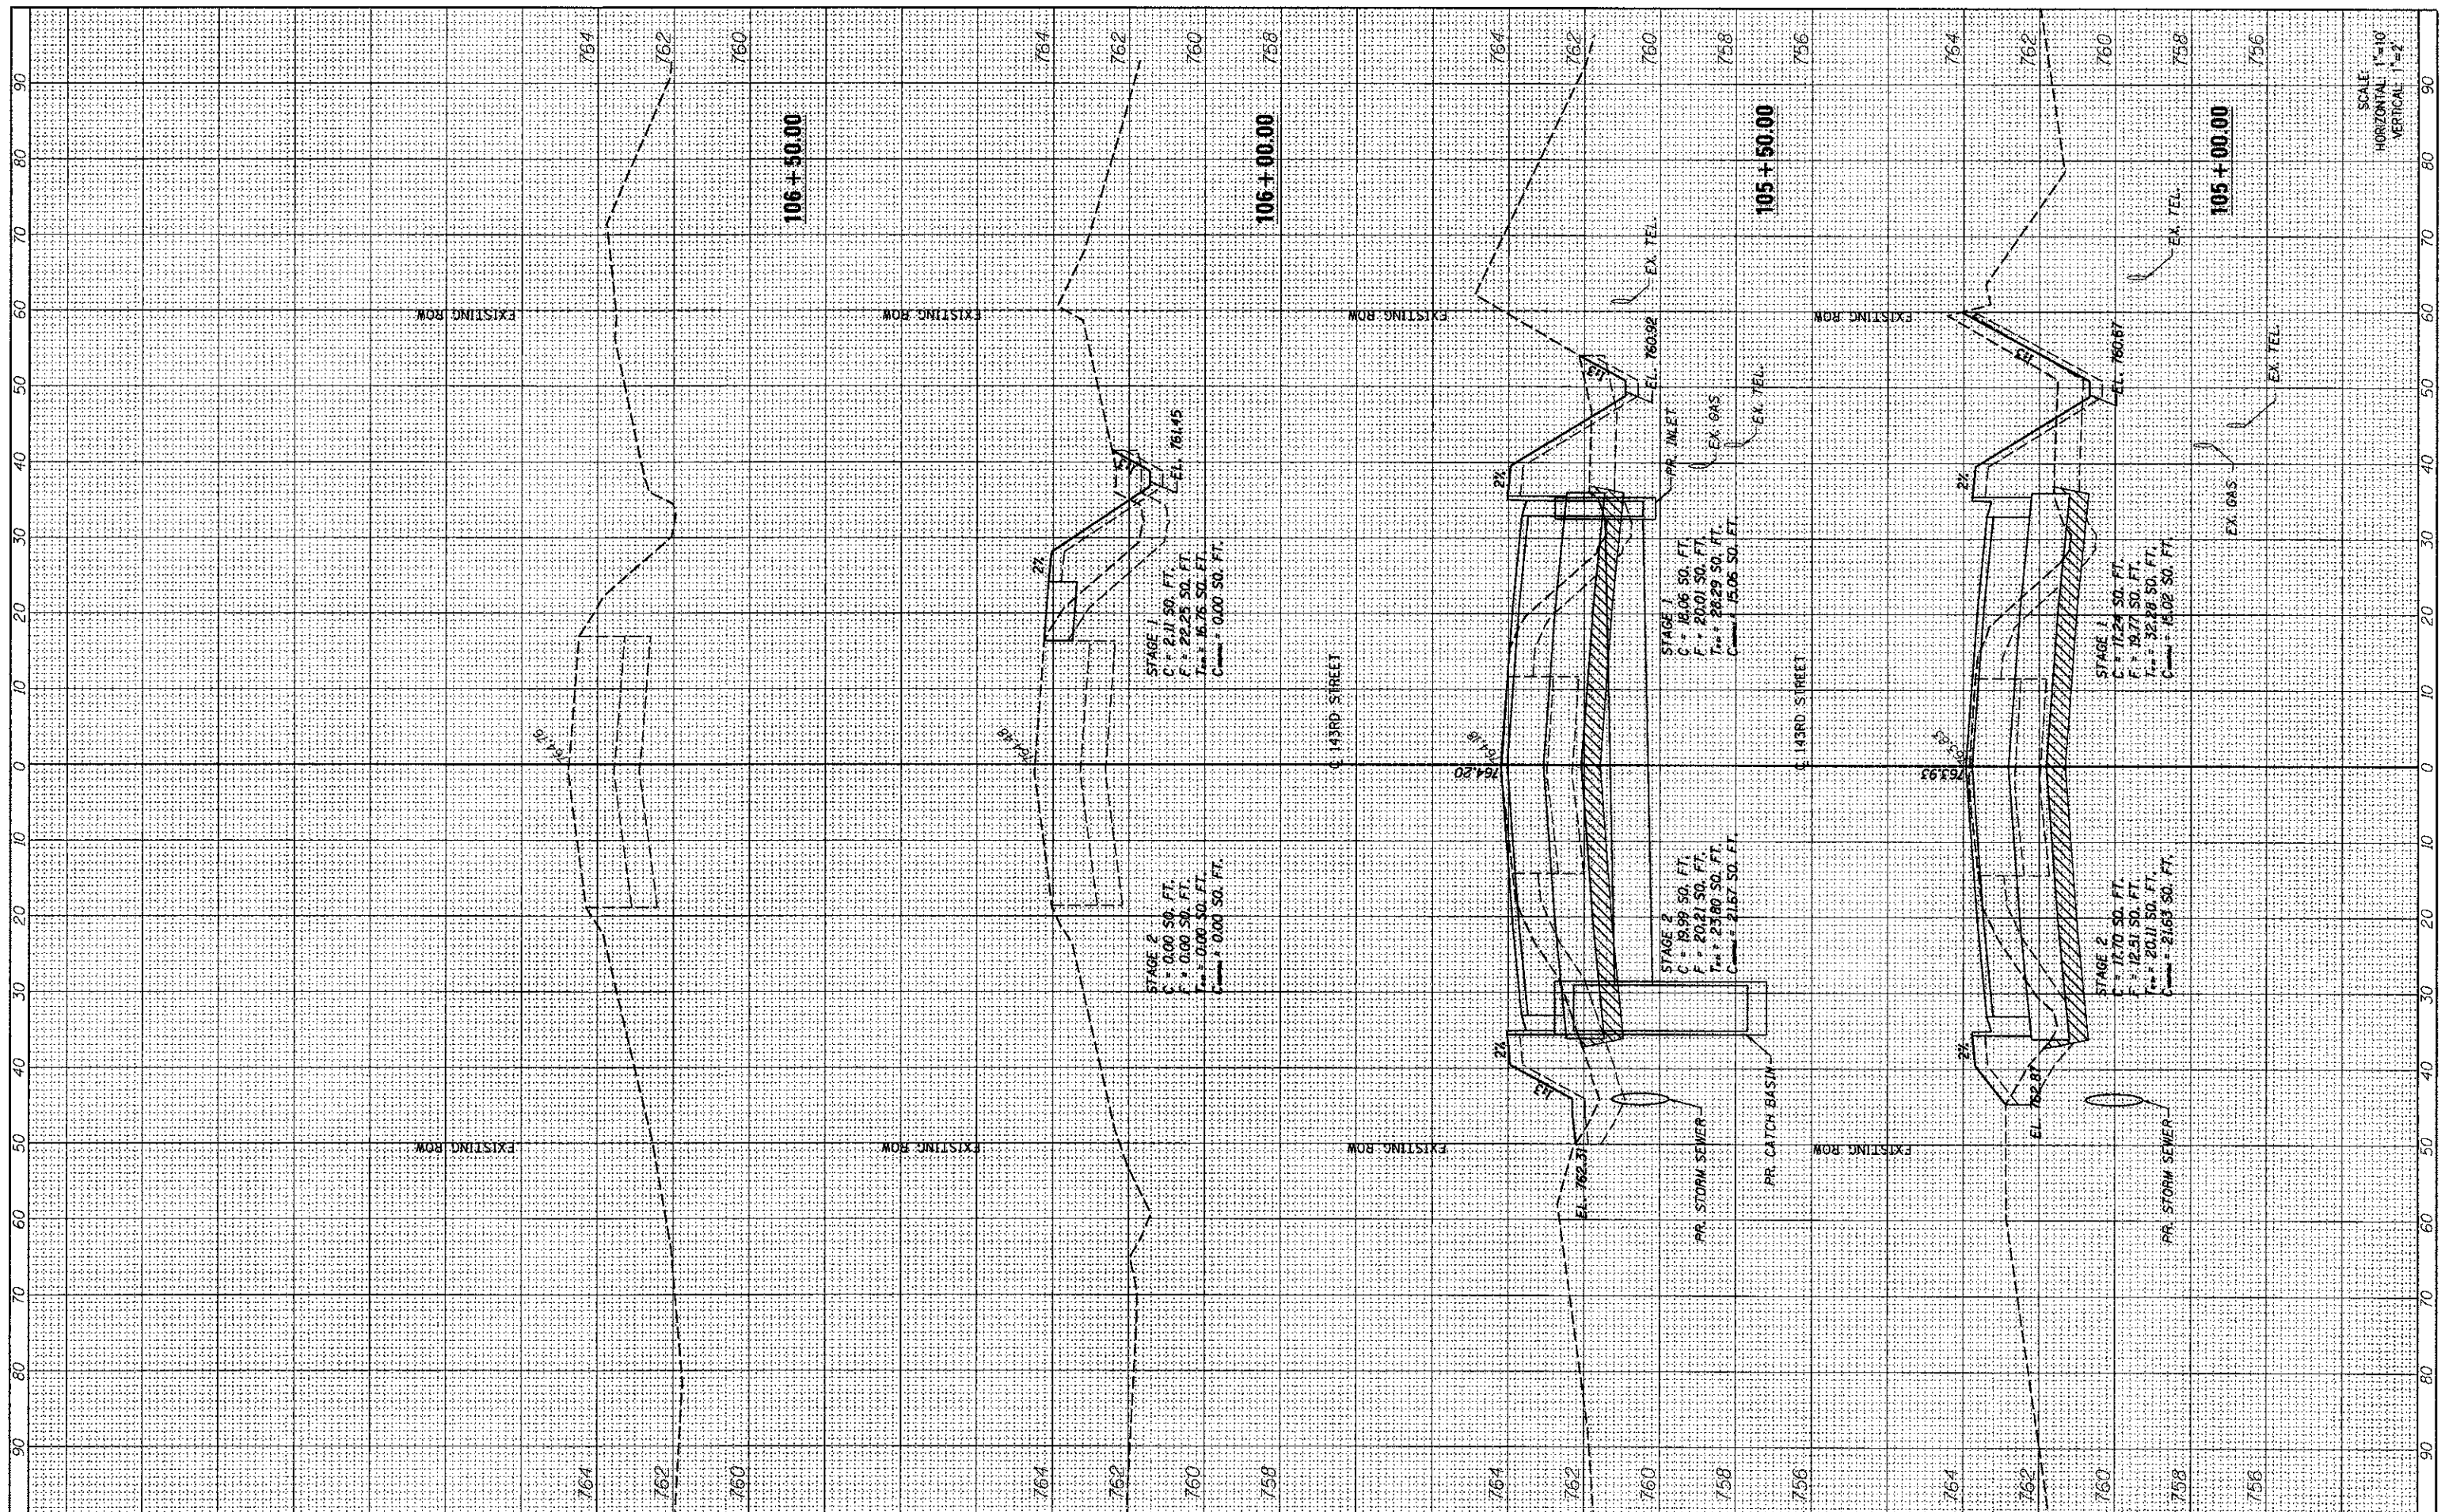

FILE NAME = ...\\w11co-9185689-ah4855-X5-15.dgn  
 PLOT SCALE = #SCALE#  
 PLOT DATE = 9/25/2012

DESIGNED - MC  
 DRAWN - AP  
 CHECKED - GAO  
 DATE - 09/28/2012

REVISED -  
 REVISED -  
 REVISED -  
 REVISED -

**SEPSTEIN**  
 88 W. FULTON ST. CHICAGO, ILLINOIS 60641-1493  
 TEL. 312.454.4100 FAX 312.546.1277  
 WEB www.sepstein.com

**STATE OF ILLINOIS  
 DEPARTMENT OF TRANSPORTATION**

**143RD STREET CROSS SECTIONS**  
 SCALE: SHEET NO. 15 OF 15 SHEETS STA. 105+00.00 TO STA. 106+50.00

F.A. RTE. 1600	SECTION 06-00169-14-FP	COUNTY WILL	TOTAL SHEETS 55	SHEET NO. 55
CONTRACT NO. 63752			ILLINOIS FED. AID PROJECT	

SCALE  
 HORIZONTAL 1"=10'  
 VERTICAL 1"=2'