


FINAL	REVISION	DATE
SURVEY	P. O. TAY	
NOTE BOOK	TEMPLATE	
AS	REVISED	

ORIGINAL	DATE
SURVEY	
NOTE BOOK	TEMPLATE
AS	REVISED

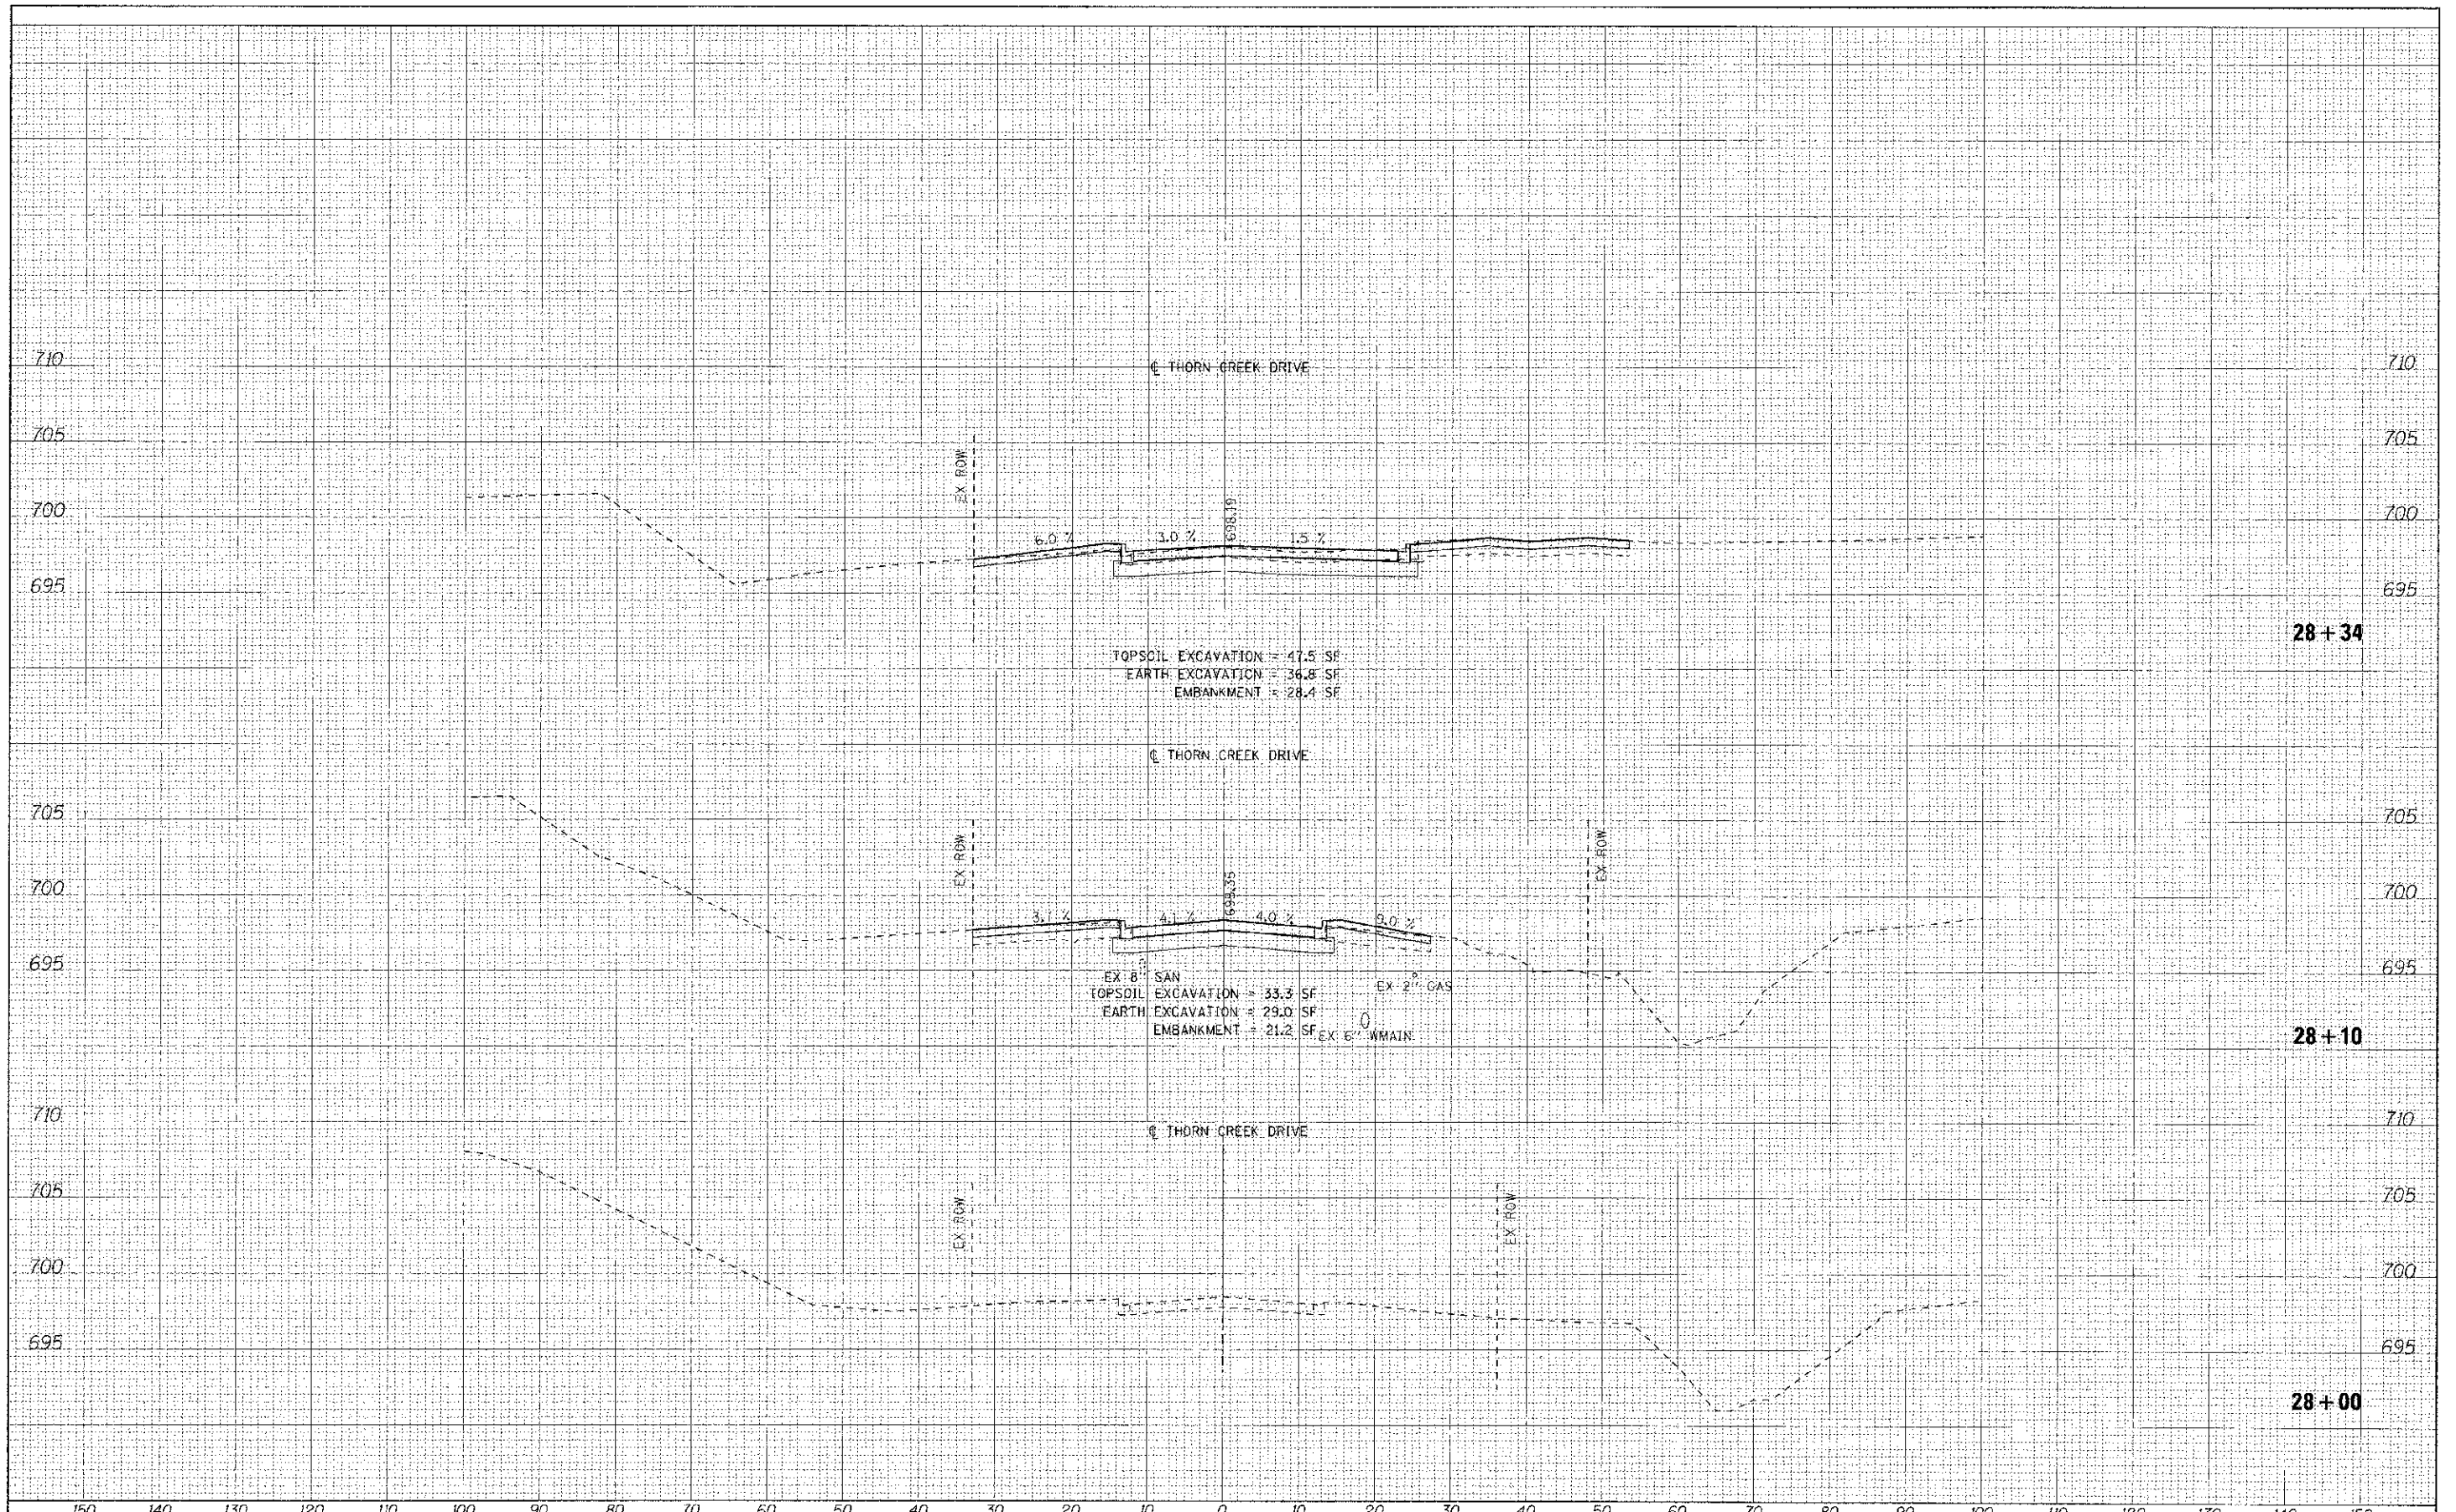

28+34

28+10

28+00

DESIGNED	-	CAC	REVISED	-
DRAWN	-	BCD	REVISED	-
CHECKED	-	TAO	REVISED	-
DATE	-	10-12-12	REVISED	-

STATE OF ILLINOIS
DEPARTMENT OF TRANSPORTATION

CROSS SECTIONS
THORN CREEK DRIVE

SCALE: H=1"=10' V=1"=5' SHEET OF SHEETS STA. 28+00 TO STA. 28+34

MUN. ST.	SECTION	COUNTY	TOTAL SHEETS	SHEET NO.
1045	08-00093-00-BR	WILL	41	38
CONTRACT NO. 63755			BRM-90031031	