


FILE	DATE
BOOK	
SHEET	
NO.	

DESIGNED	DATE
DRAWN	
CHECKED	
DATE	

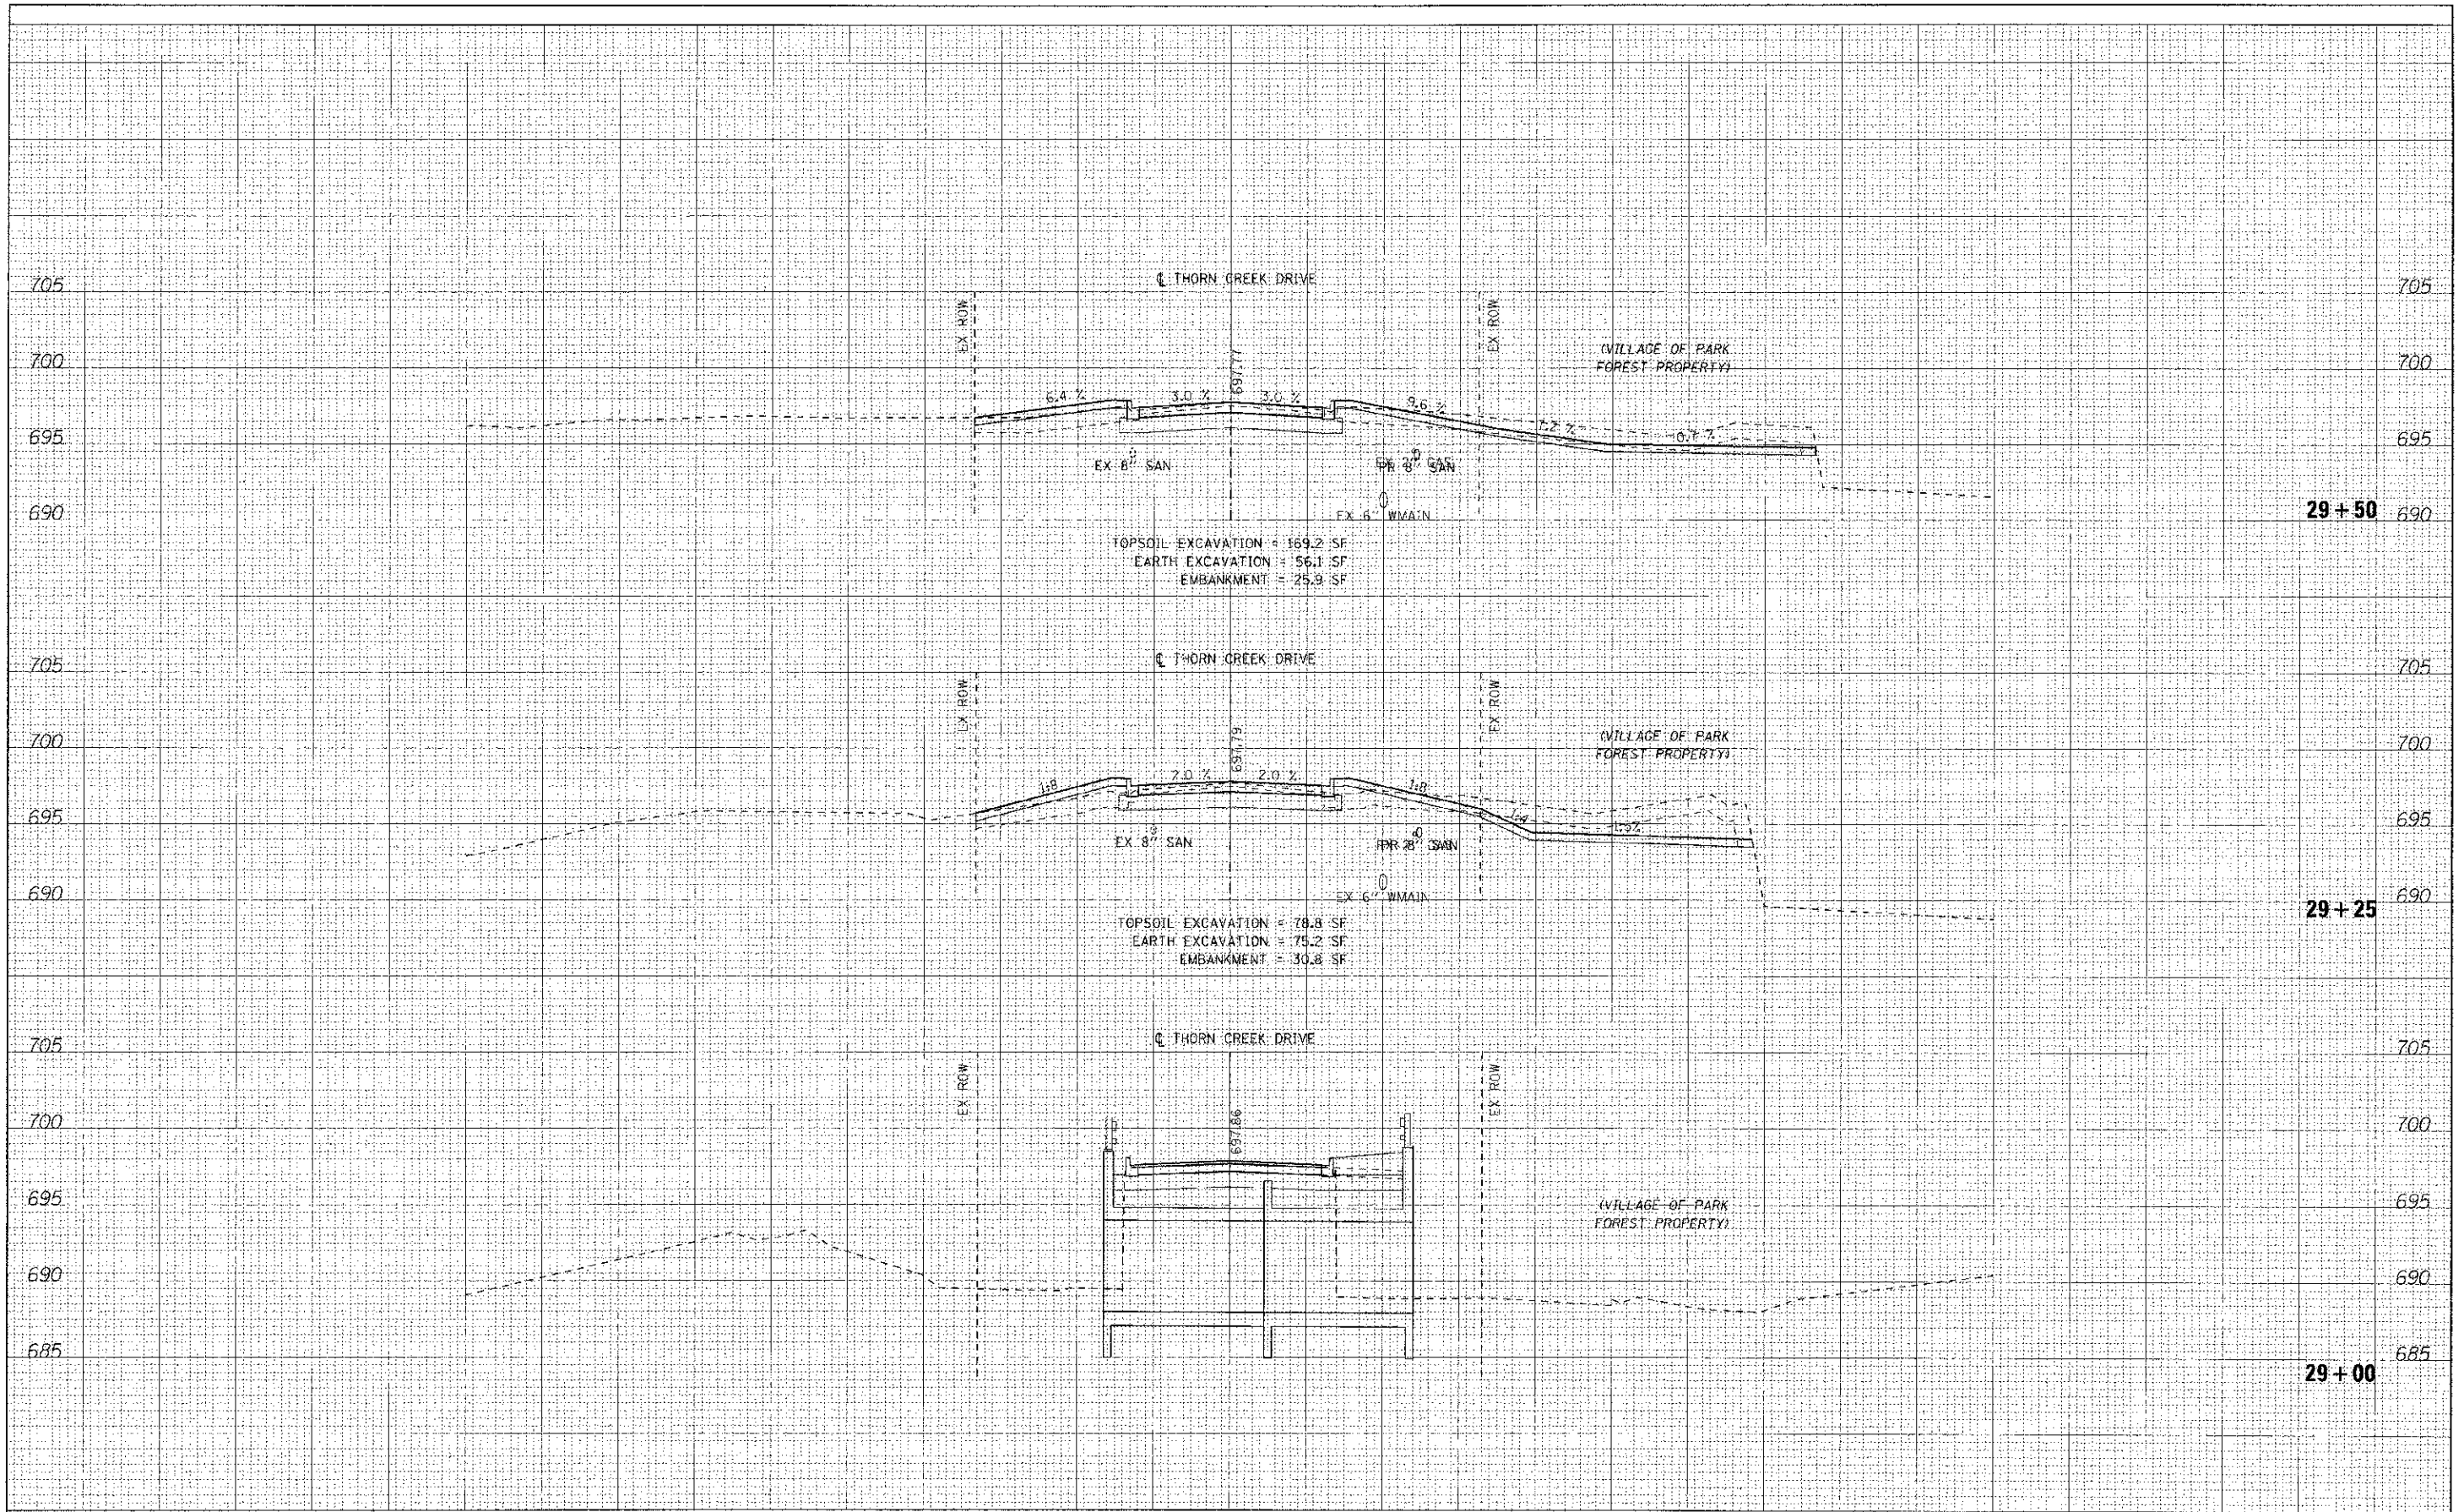

DESIGNED - CAC	REVISED -	<b>STATE OF ILLINOIS</b> <b>DEPARTMENT OF TRANSPORTATION</b>	<b>CROSS SECTIONS</b> <b>THORN CREEK DRIVE</b>		MUN ST	SECTION	COUNTY	TOTAL SHEET NO.
DRAWN - BCU	REVISED -		SCALE: 1/4"=10' 1/4"=5'	SHEET	1045	08-CC093-00-2R	WILL	41 40
CHECKED - TAO	REVISED -		STA. 29+00	OF		CONTRACT NO. 63755		
DATE - 10-12-12	REVISED -		TO STA. 29+50			FED. ROAD DIS. NO. 1 ILLINOIS FED. AID PROJECT BRN-90031031		