


DATE	07
SURVEY	PL 0110
NOTE BOOK	PLATE
AS	AS
AREAS CHECKED	

DATE	
SURVEY	
NOTE BOOK	
AS	
AREAS CHECKED	

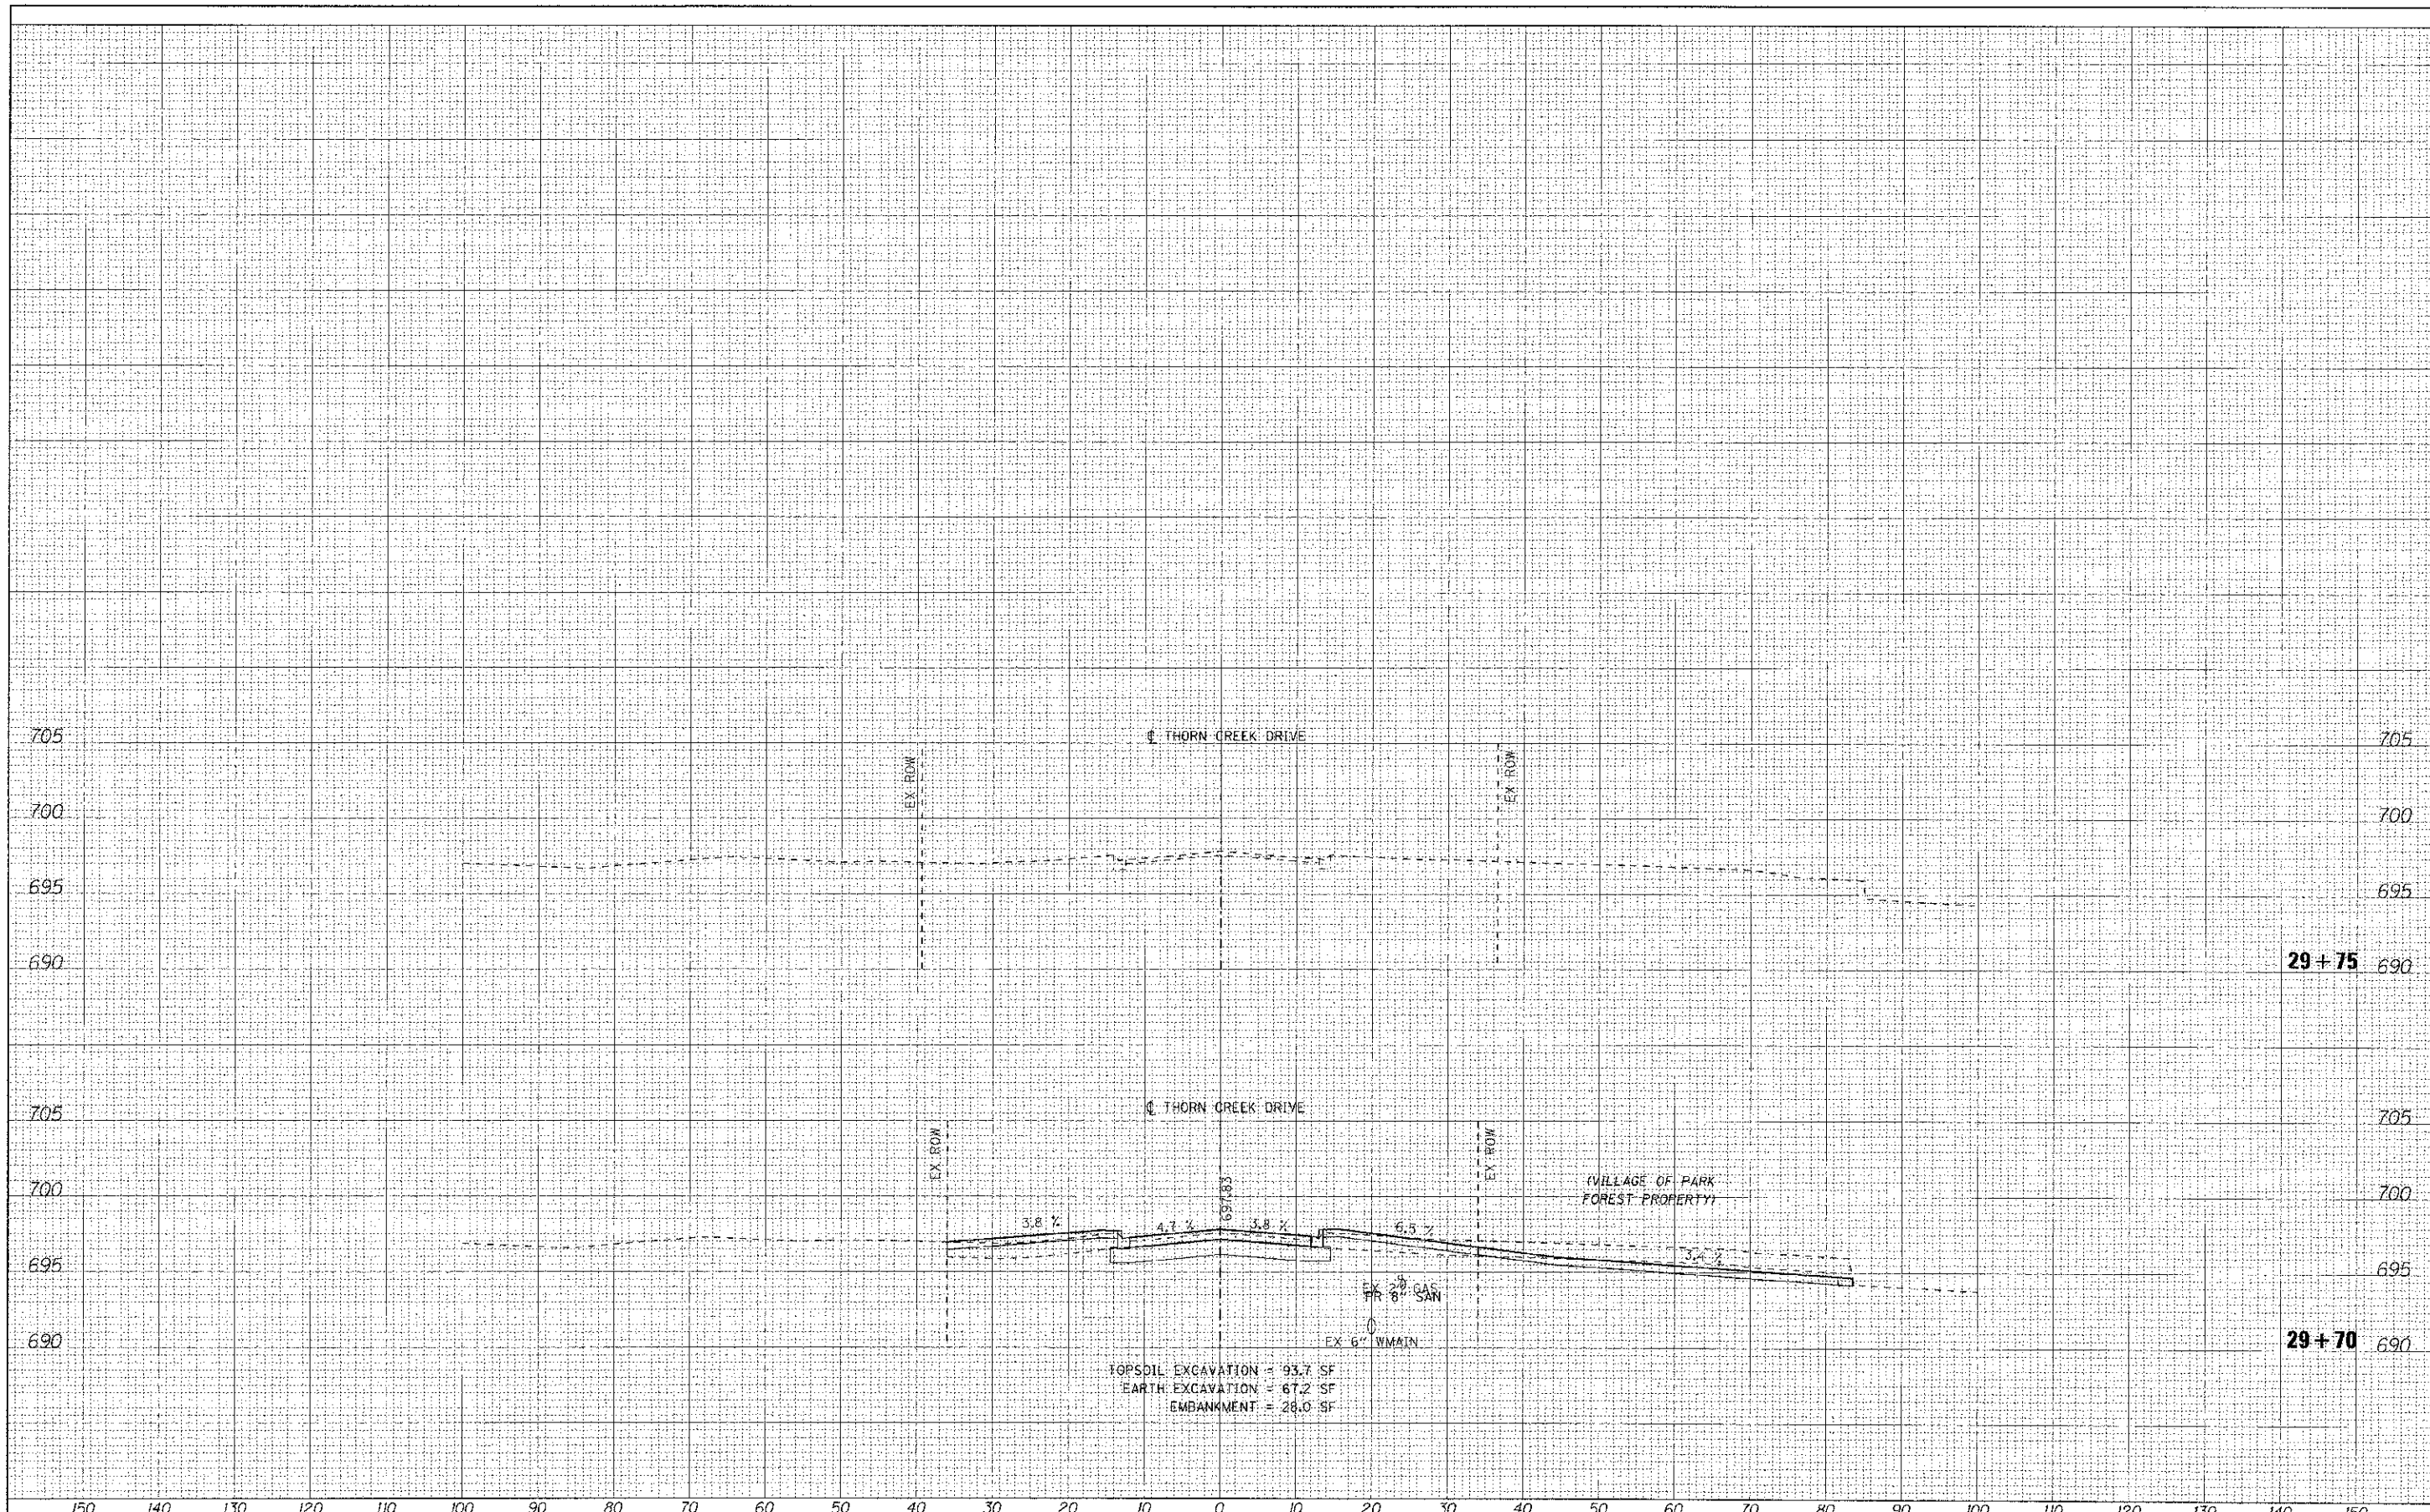

150	140	130	120	110	100	90	80	70	60	50	40	30	20	10	0	10	20	30	40	50	60	70	80	90	100	110	120	130	140	150											
																DESIGNED - CAC	REVISED -													STATE OF ILLINOIS DEPARTMENT OF TRANSPORTATION				CROSS SECTIONS THORN CREEK DRIVE				MUN ST	SECTION	COUNTY	TOTAL SHEET NO.
																DRAWN - BCD	REVISED -																	1045	02-00093-00-ER	WILL.	41 41				
																CHECKED - TAO	REVISED -																					CONTRACT NO. 63755			
																DATE - 10-12-12	REVISED -																					FED. ROAD DIST. NO 1 ILLINOIS FED. AID PROJECT BRW-90031031			