


☐ CHESTNUT AVENUE STA 297+70.89
 ☐ RIVERSIDE COURT

NOTES:
 1. THE GENERAL CONTRACTOR IS REQUIRED TO HIRE AN ENVIRONMENTAL FIRM WITH AT LEAST (5) FIVE DOCUMENTED LEAKING UNDERGROUND STORAGE TANK CLEANUPS OR THAT IS PRE-QUALIFIED IN HAZARDOUS WASTE BY THE DEPARTMENT TO REMEDIATE THE SOIL CONTAMINATION AND MONITOR FOR WORKER PROTECTION.

BEGIN IMPROVEMENTS CHESTNUT AVENUE STA. 299+13

CONNECT TO EXISTING WATER MAIN, (NON-PRESSURE CONNECTION)


MH-4 (SEE MH W/RESTRICTOR PLATE DETAIL)
 ABANDON 10" WATER MAIN PLUG ENDS

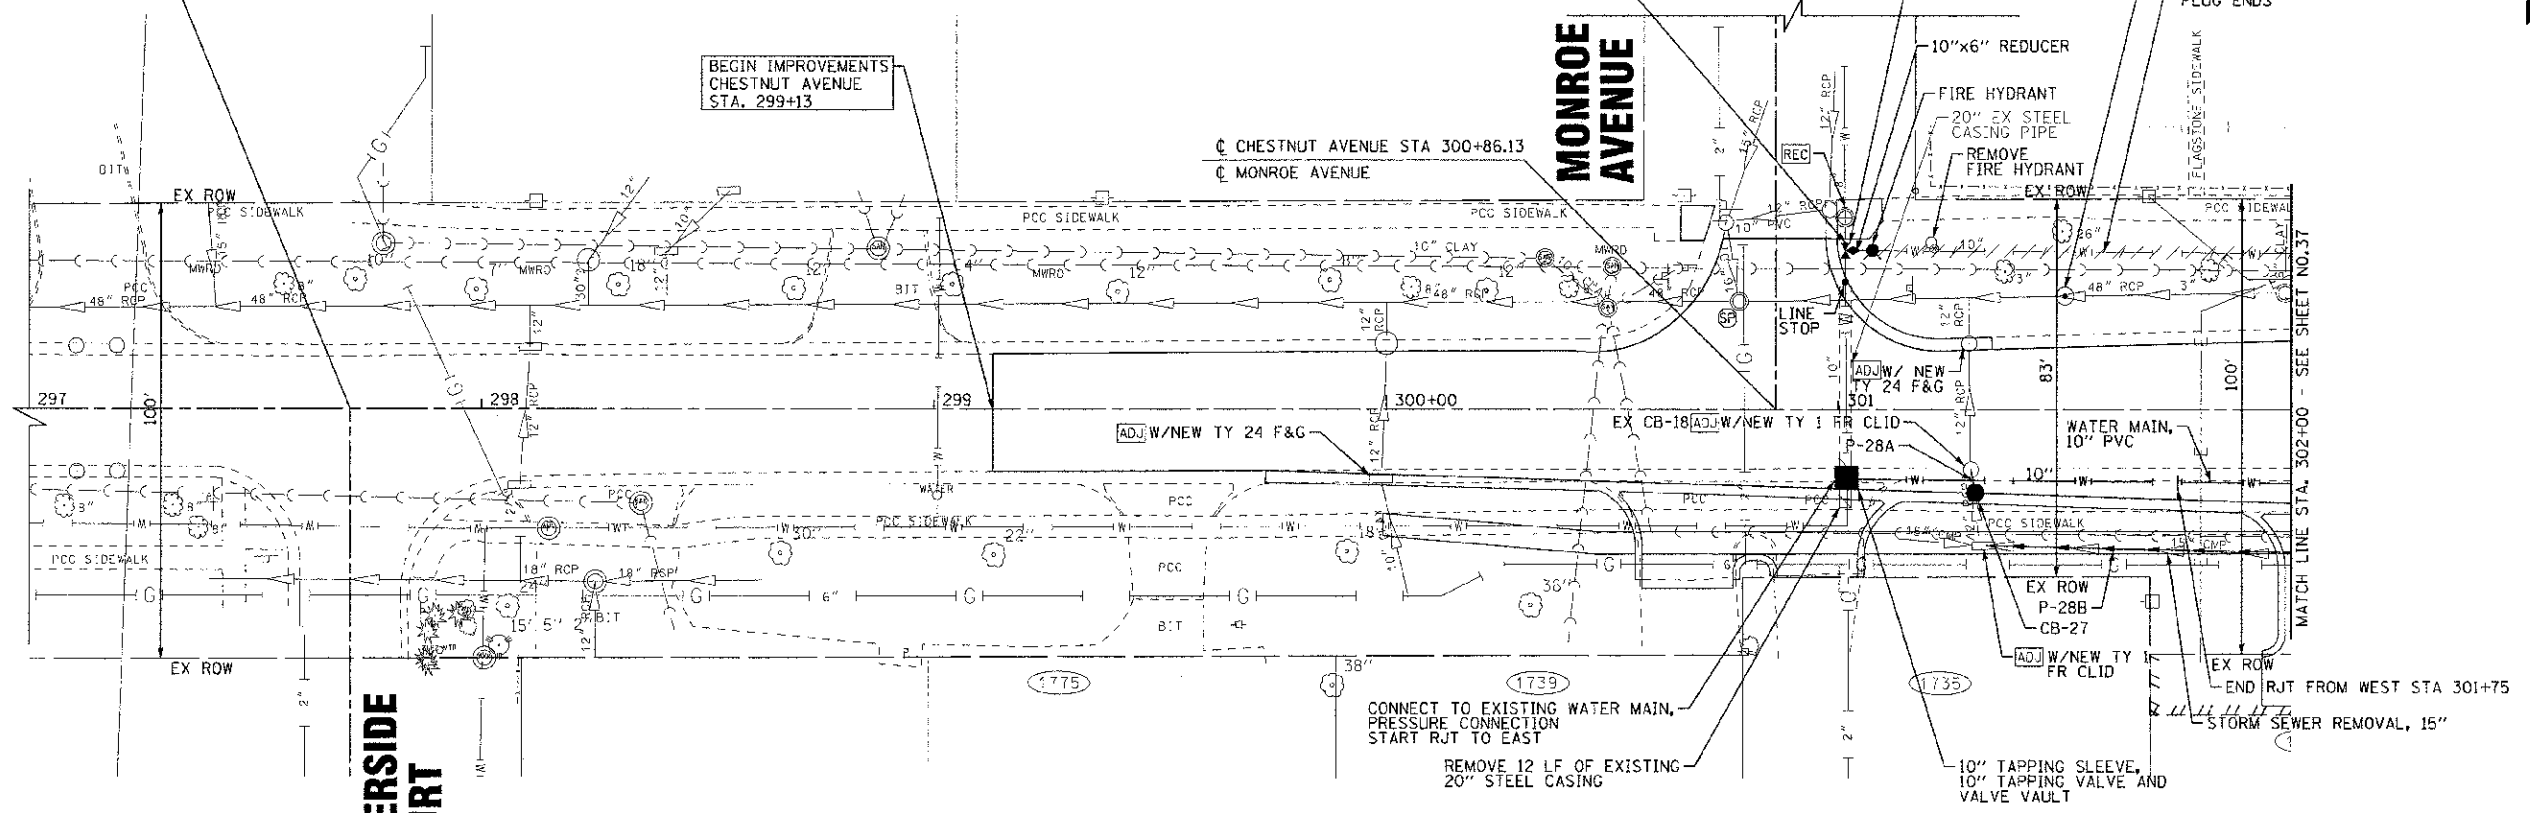

STORM PIPES					
NO.	TYPE	LENGTH (LF)	DIA (IN)	SLOPE	TBF (CY)
P-28A	SS (WATER MAIN REQUIREMENTS)	5	12	2.00%	0.7
P-28B	SS, CL B, TYPE 1	75	15	EX	13.4

CHESTNUT AVENUE

STORM STRUCTURES						
NO.	STATION	OFFSET	TYPE	FRAME	RIM/EP	INVERTS
EX CB-18	301+29	13.2' RT	EX CATCH BASIN	TY 1 FR, CLID	-	631.29 12" N (EX); 631.30 12" S
CB-27	301+30	18.3' RT	CATCH BASIN, TYPE C	TY 24 F&G	634.25 EP	631.65±12" S (EX); 631.40 12" N
MH-4	301+50	25' LT	MANHOLE, TYPE A, 7'-DIA, RESTRICTOR PLATE	TY 1 FR, CLID	634.81 RIM	621.64 48" E & W (EX); RESTRICTOR 622.50 32"

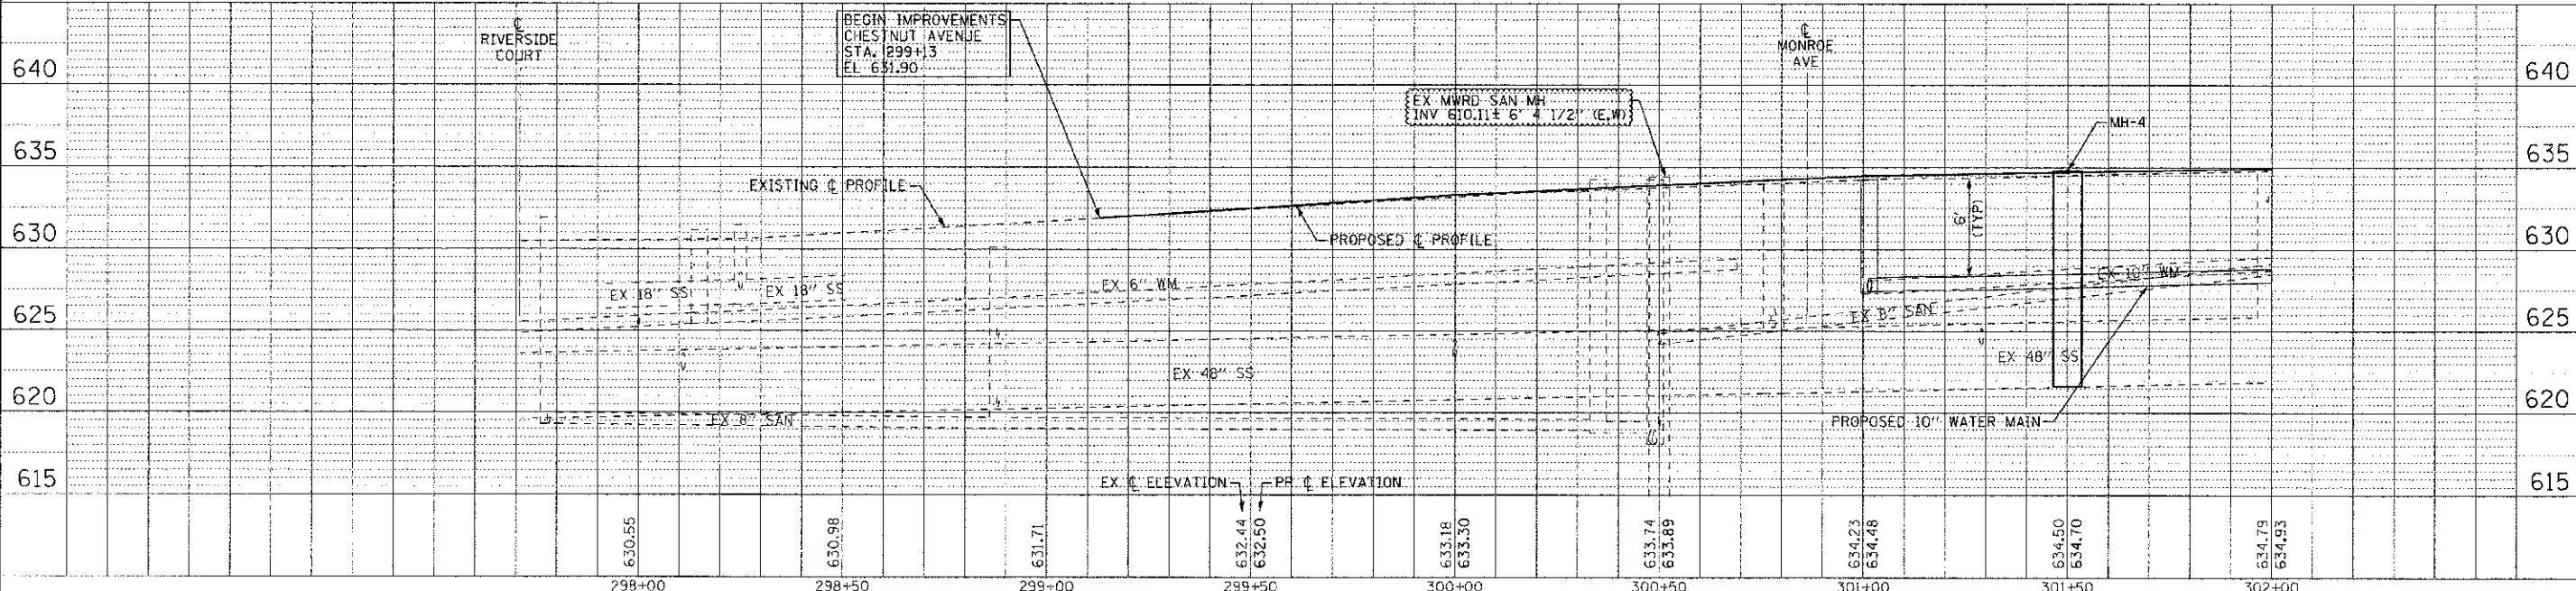

	DESIGNED - DSH	REVISED - 12-19-12 ADDENDUM 1	STATE OF ILLINOIS DEPARTMENT OF TRANSPORTATION	DRAINAGE AND UTILITY CHESTNUT AVENUE	F.A.P./F.A.U. RTE.	SECTION	COUNTY	TOTAL SHEETS	SHEET NO.	
	DRAWN - MAC	REVISED -			0348/1352	05-00160-00-CH	COOK	109	36	
	CHECKED - TLH	REVISED -			C-91-070-06		CONTRACT NO. 63756			
	DATE - 8/23/12	FILE - 110025-12-DJ5.sht			SCALE: H: 1"=20' V: 1"=5'		STA. 297+00 TO STA. 302+00		FED. ROAD DIST. NO. 1 ILLINOIS FED. AID PROJECT F-0348(35)	

DEPARTMENT OF TRANSPORTATION, DIVISION OF HIGHWAYS, BUREAU OF SURVEYING AND MAPPING, 535 NORTH DEARBORN AVENUE, CHICAGO, ILLINOIS 60607
 DRAWN BY: J. WOODMAN, CHECKED BY: T. L. HARRIS, DATE: 8/23/12, FILE: 110025-12-DJ5.sht