


☐ WAUKEGAN ROAD (IL-43) STA 217+81  
 ☐ JEFFERSON AVENUE STA 20+00

STORM PIPES					
NO.	TYPE	LENGTH (LF)	DIA (IN)	SLOPE	TBF (CY)
P-24	SS, CLA, TYPE 1	7	12	2.00%	1.2
P-25	SS (WATER MAIN REQUIREMENTS)	7	12	4.00%	1.9
P-25A	SS, CLA, TYPE 1	16	12	2.00%	3.5
P-26	SS, CLA, TYPE 1	4	12	2.00%	0.6
P-27	SS, CLA, TYPE 1	13	12	4.00%	3.5

STORM STRUCTURES						
NO.	STATION	OFFSET	TYPE	FRAME	RIM/EP	INVERTS
EX CB-17B	217+77	19.8' RT	EX CATCH BASIN	TY 1 FR, CLID	-	637.54 12" SW (EX); 637.60 12" E
CB-22	217+74	26.4' RT	CATCH BASIN, TYPE C	TY 24 F&G	640.93 EP	637.74 12" W
EX CB-17A	217+43	22.7' LT	EX CATCH BASIN	TY 1 FR, CLID	-	637.20 12" NE (EX); 636.80 12" W (EX); 637.00 12" NW
CB-23A	217+54	35' LT	CATCH BASIN, TYPE C	TY 24 F&G	640.93 EP	637.32 12" SE
EX CB-17D	218+08	36.3' LT	EX CATCH BASIN	TY 1 FR, CLID	-	639.26 12" NW (EX); 635.76 12" E (EX); 638.00 12" SE
CB-23	218+03	31.5' LT	CATCH BASIN, TYPE C	TY 24 F&G	641.47 EP	638.28 12" NW
EX CB-17C	218+77	20.3' RT	EX CATCH BASIN	TY 1 FR, CLID	-	636.36 21" NE (EX); 636.26 21" NW (EX); 639.11 12" SE
IN-2	218+76	24' RT	INLET, TYPE A	TY 24 F&G	641.98 EP	639.19± 12" SE (EX); 639.19 12" NW
EX CB-17	218+87	21.9' LT	EX CATCH BASIN	TY 1 FR, CLID	-	635.47 24" W (EX); 635.47 21" SE (EX); 637.54 12" N
CB-25	219+00	23.2' LT	CATCH BASIN, TYPE C	TY 24 F&G	642.12 EP	638.06 12" S

# WAUKEGAN ROAD (IL-43)

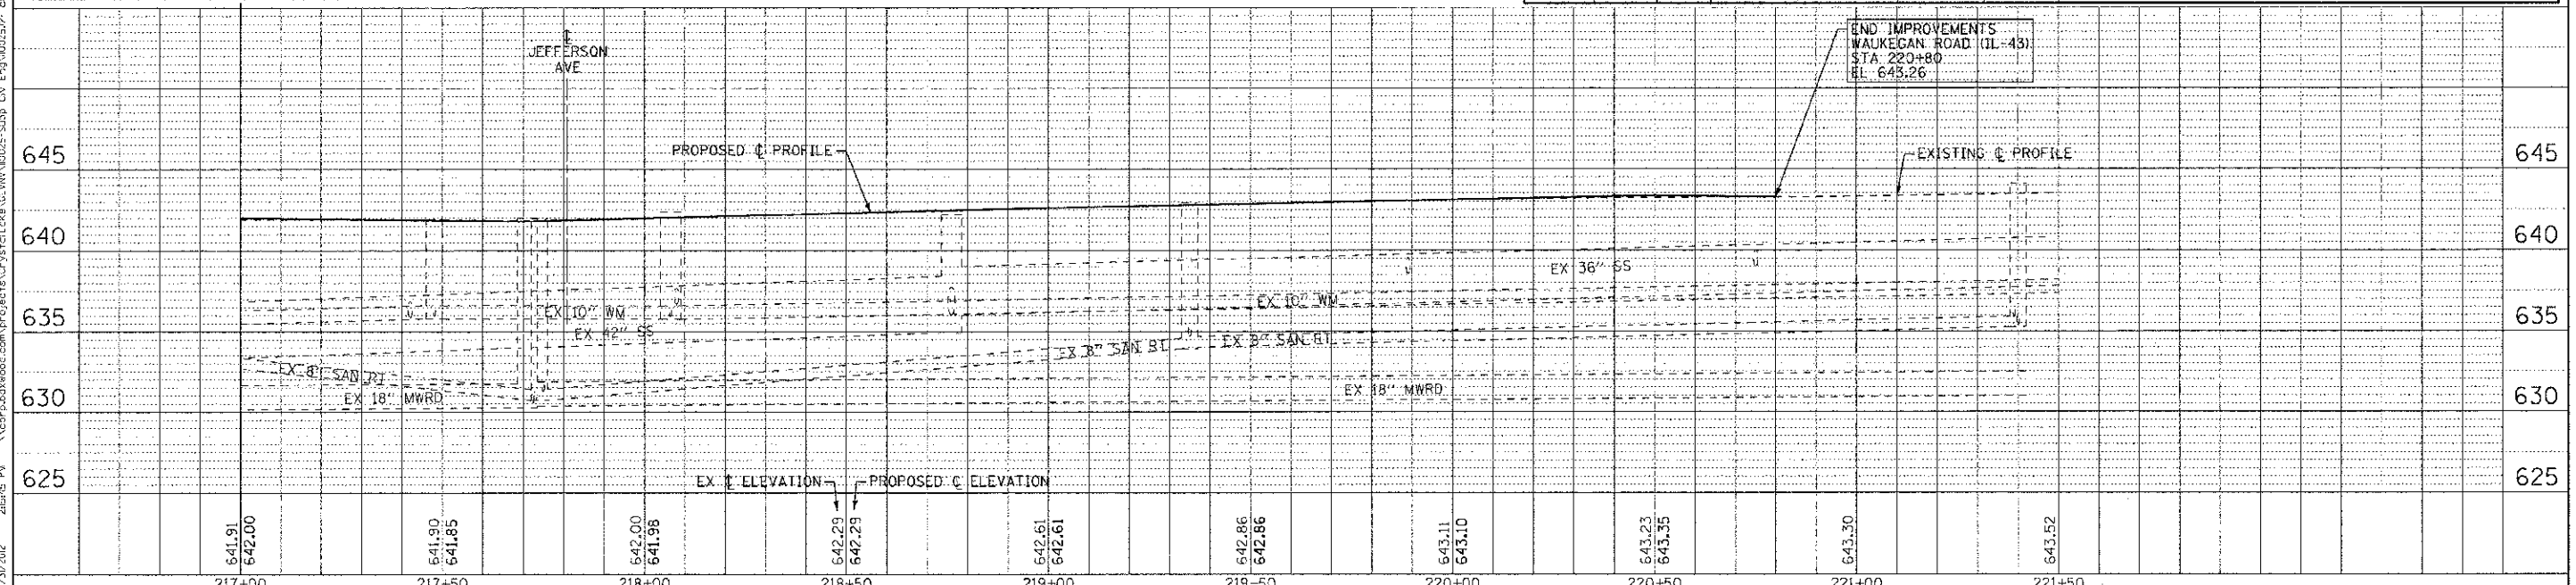

	DESIGNED - DSH DRAWN - MAJ CHECKED - TLH DATE - 8/23/12	REVISED - 10-12-12 PER VILLAGE REVISED - REVISED - FILE - 110025-12-DU4.cht	<b>STATE OF ILLINOIS</b> <b>DEPARTMENT OF TRANSPORTATION</b>	<b>DRAINAGE AND UTILITY</b> <b>WAUKEGAN ROAD (IL-43)</b>	F.A.P. A.J.U. RTE. 0348/1352 SECTION 05-00160-00-CH COUNTY COOK TOTAL SHEETS 109 SHEET NO. 35	CONTRACT NO. 63756 FED. ROAD DIST. NO. 1 ILLINOIS FED. AID PROJ. ECT F-0348(39)
--	--	--	---	---	---	---

COPYRIGHT © 2012 BY BAXTER & WOODMAN, INC.  
 ALL RIGHTS RESERVED.  
 THIS DOCUMENT IS THE PROPERTY OF BAXTER & WOODMAN, INC.  
 IT IS TO BE USED ONLY FOR THE PROJECT AND SITE SPECIFICALLY IDENTIFIED HEREIN.  
 ANY REUSE OR MODIFICATION OF THIS DOCUMENT WITHOUT THE WRITTEN CONSENT OF BAXTER & WOODMAN, INC. IS PROHIBITED.  
 PROJECT: 110025-12-DU4  
 DATE: 8/23/12