



WAUKEGAN ROAD (IL-43)

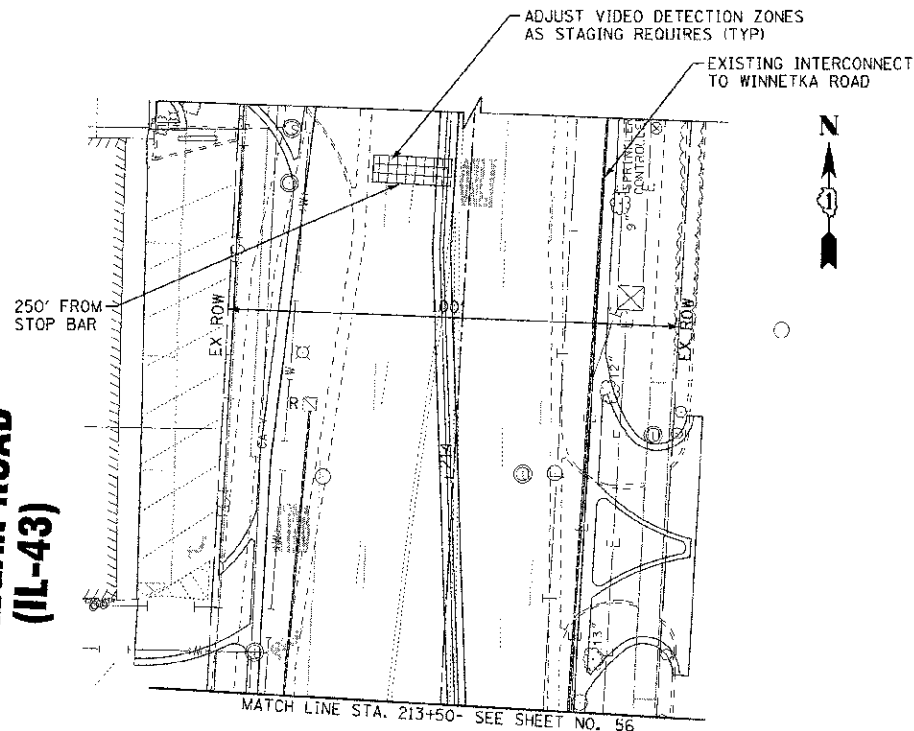

WAUKEGAN ROAD (IL-43)

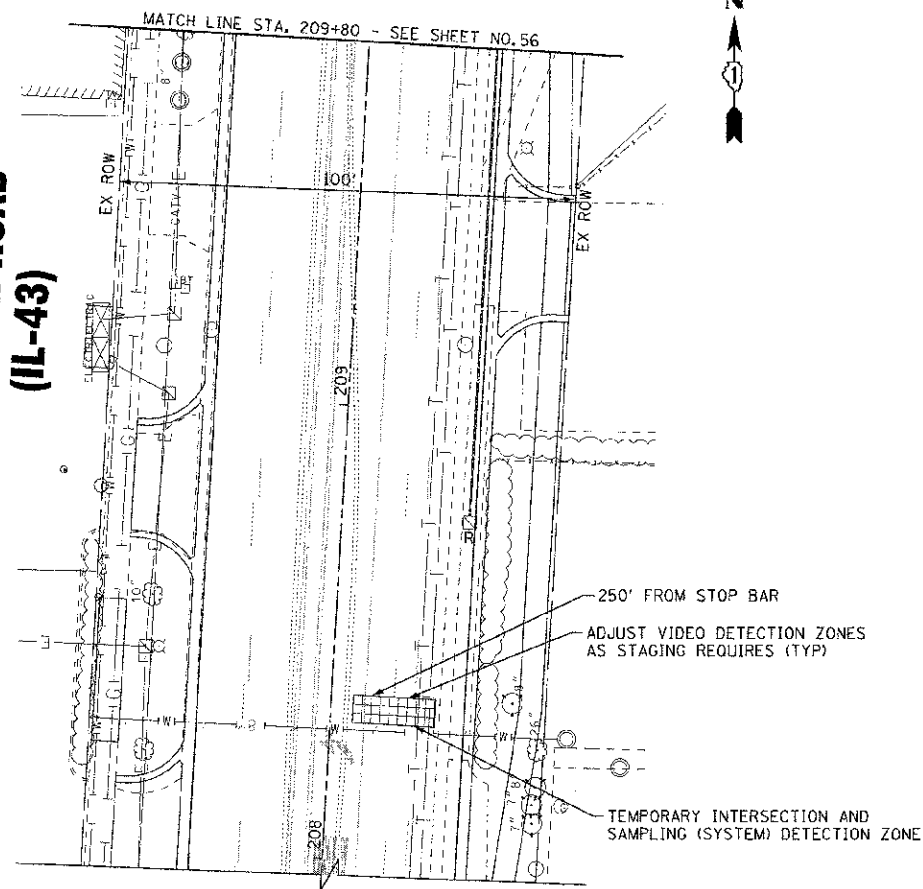

COPYRIGHT © 2012 BY BATES & WOODMAN, INC.
 S.A.I.C. OF ILLINOIS - PROFESSIONAL DESIGN FIRM
 LICENSE NO. 004-0017 - EXPIRES 6/30/2013
 850-2810 LEBANON, ILLINOIS 62229-3406
 CIVIL ENGINEERING DIVISION
 4242147-M



DESIGNED - DSH	REVISED - 9/28/12 PER IDOT
DRAWN - MAC	REVISED - 10/29/12 PER IDOT
CHECKED - TLH	REVISED -
DATE 8/23/12	FILE - 1:0025-12-TS_TEMP_PLAN.sht

STATE OF ILLINOIS
DEPARTMENT OF TRANSPORTATION

TEMPORARY TRAFFIC SIGNAL INSTALLATION PLAN WAUKEGAN ROAD (IL-43) AND CHESTNUT AVENUE

SCALE: 1"=20'

STA. TO STA.

F.A.P./F.A.U. REF.	SECTION	COUNTY	TOTAL SHEETS	SHEET NO.
0348/1352	05 00160-00-CH	COOK	109	57
C-91-070-06		CONTRACT NO. 63756		
FED. ROAD DIST. NO. 1 (ILLINOIS)		FED. AID PROJECT F-0348135D		