




LIGHTING HANDHOLE
NO SCALE

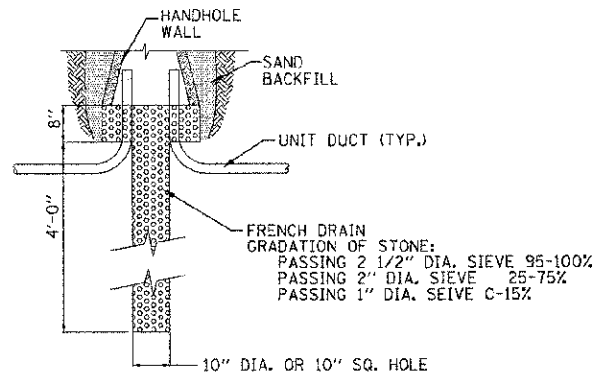

HANDHOLE DRAINAGE
NO SCALE

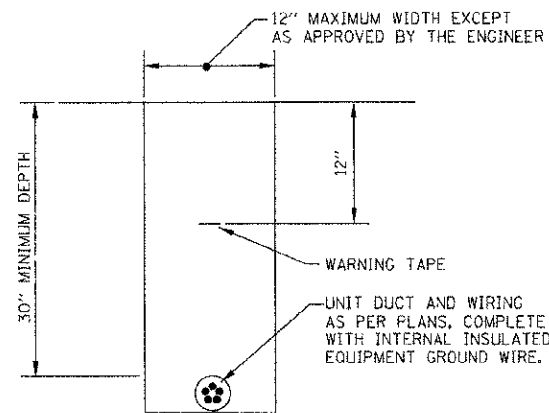


TYPICAL WIRING IN TRENCH DETAIL
NO SCALE

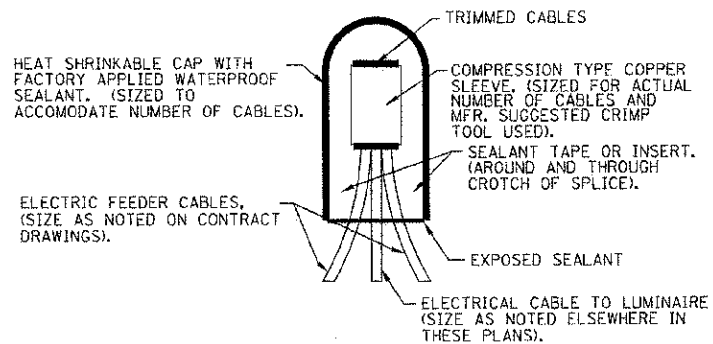


SPlicing ELECTRICAL CABLES
BASIC MATERIALS AND METHODS
NO SCALE

NOTE:
NUMBER OF CABLES IN
SPLICE MAY VARY

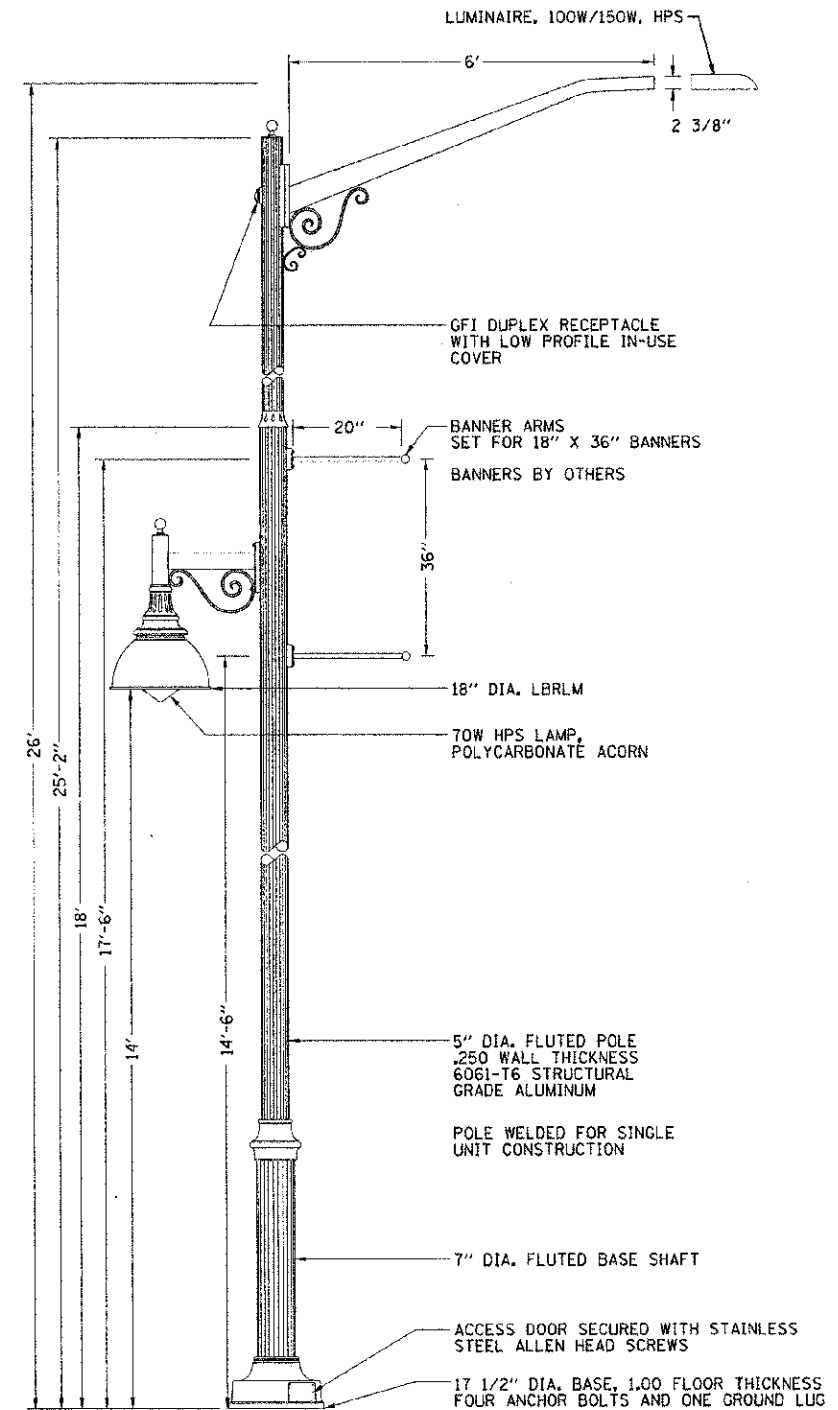

EXISTING LIGHTING UNIT
NO SCALE
BOLT CIRCLE PER EXISTING UNIT

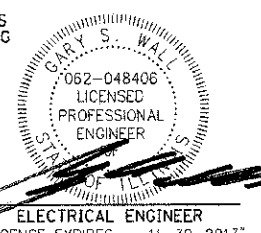

COPYRIGHT © 2012 BY BAXTER & WOODMAN, INC.
 STATE OF ILLINOIS - PROFESSIONAL DESIGN FIRM
 LICENSE NO. 184-000217 - OFFICE - SPRINGFIELD, ILLINOIS
 10/07/2012



DESIGNED - MWH	REVISED -
DRAWN - MAC	REVISED -
CHECKED - TLH	REVISED -
DATE - 8/23/12	FILE - 110025-12-SL4.sht

STATE OF ILLINOIS
DEPARTMENT OF TRANSPORTATION

STREET LIGHTING DETAILS

F.A.P./F.A.U. RTE.	SECTION	COUNTY	TOTAL SHEETS	SHEET NO.
0348/1352	05-00160-00-CH	COOK	109	76
C-91-070-06		CONTRACT NO. 63756		
FED. ROAD DIST. NO. 1 ILLINOIS		FED. AID PROJECT F-0348(35)		